


ROUTE NO.	SECTION	COUNTY	SHEETS	NO.
C.H.1	02-00041	MONROE	27	17
F.A.S. 856	-01-RS			

FEDERAL AID PROJECT
CONTRACT NO. 97248

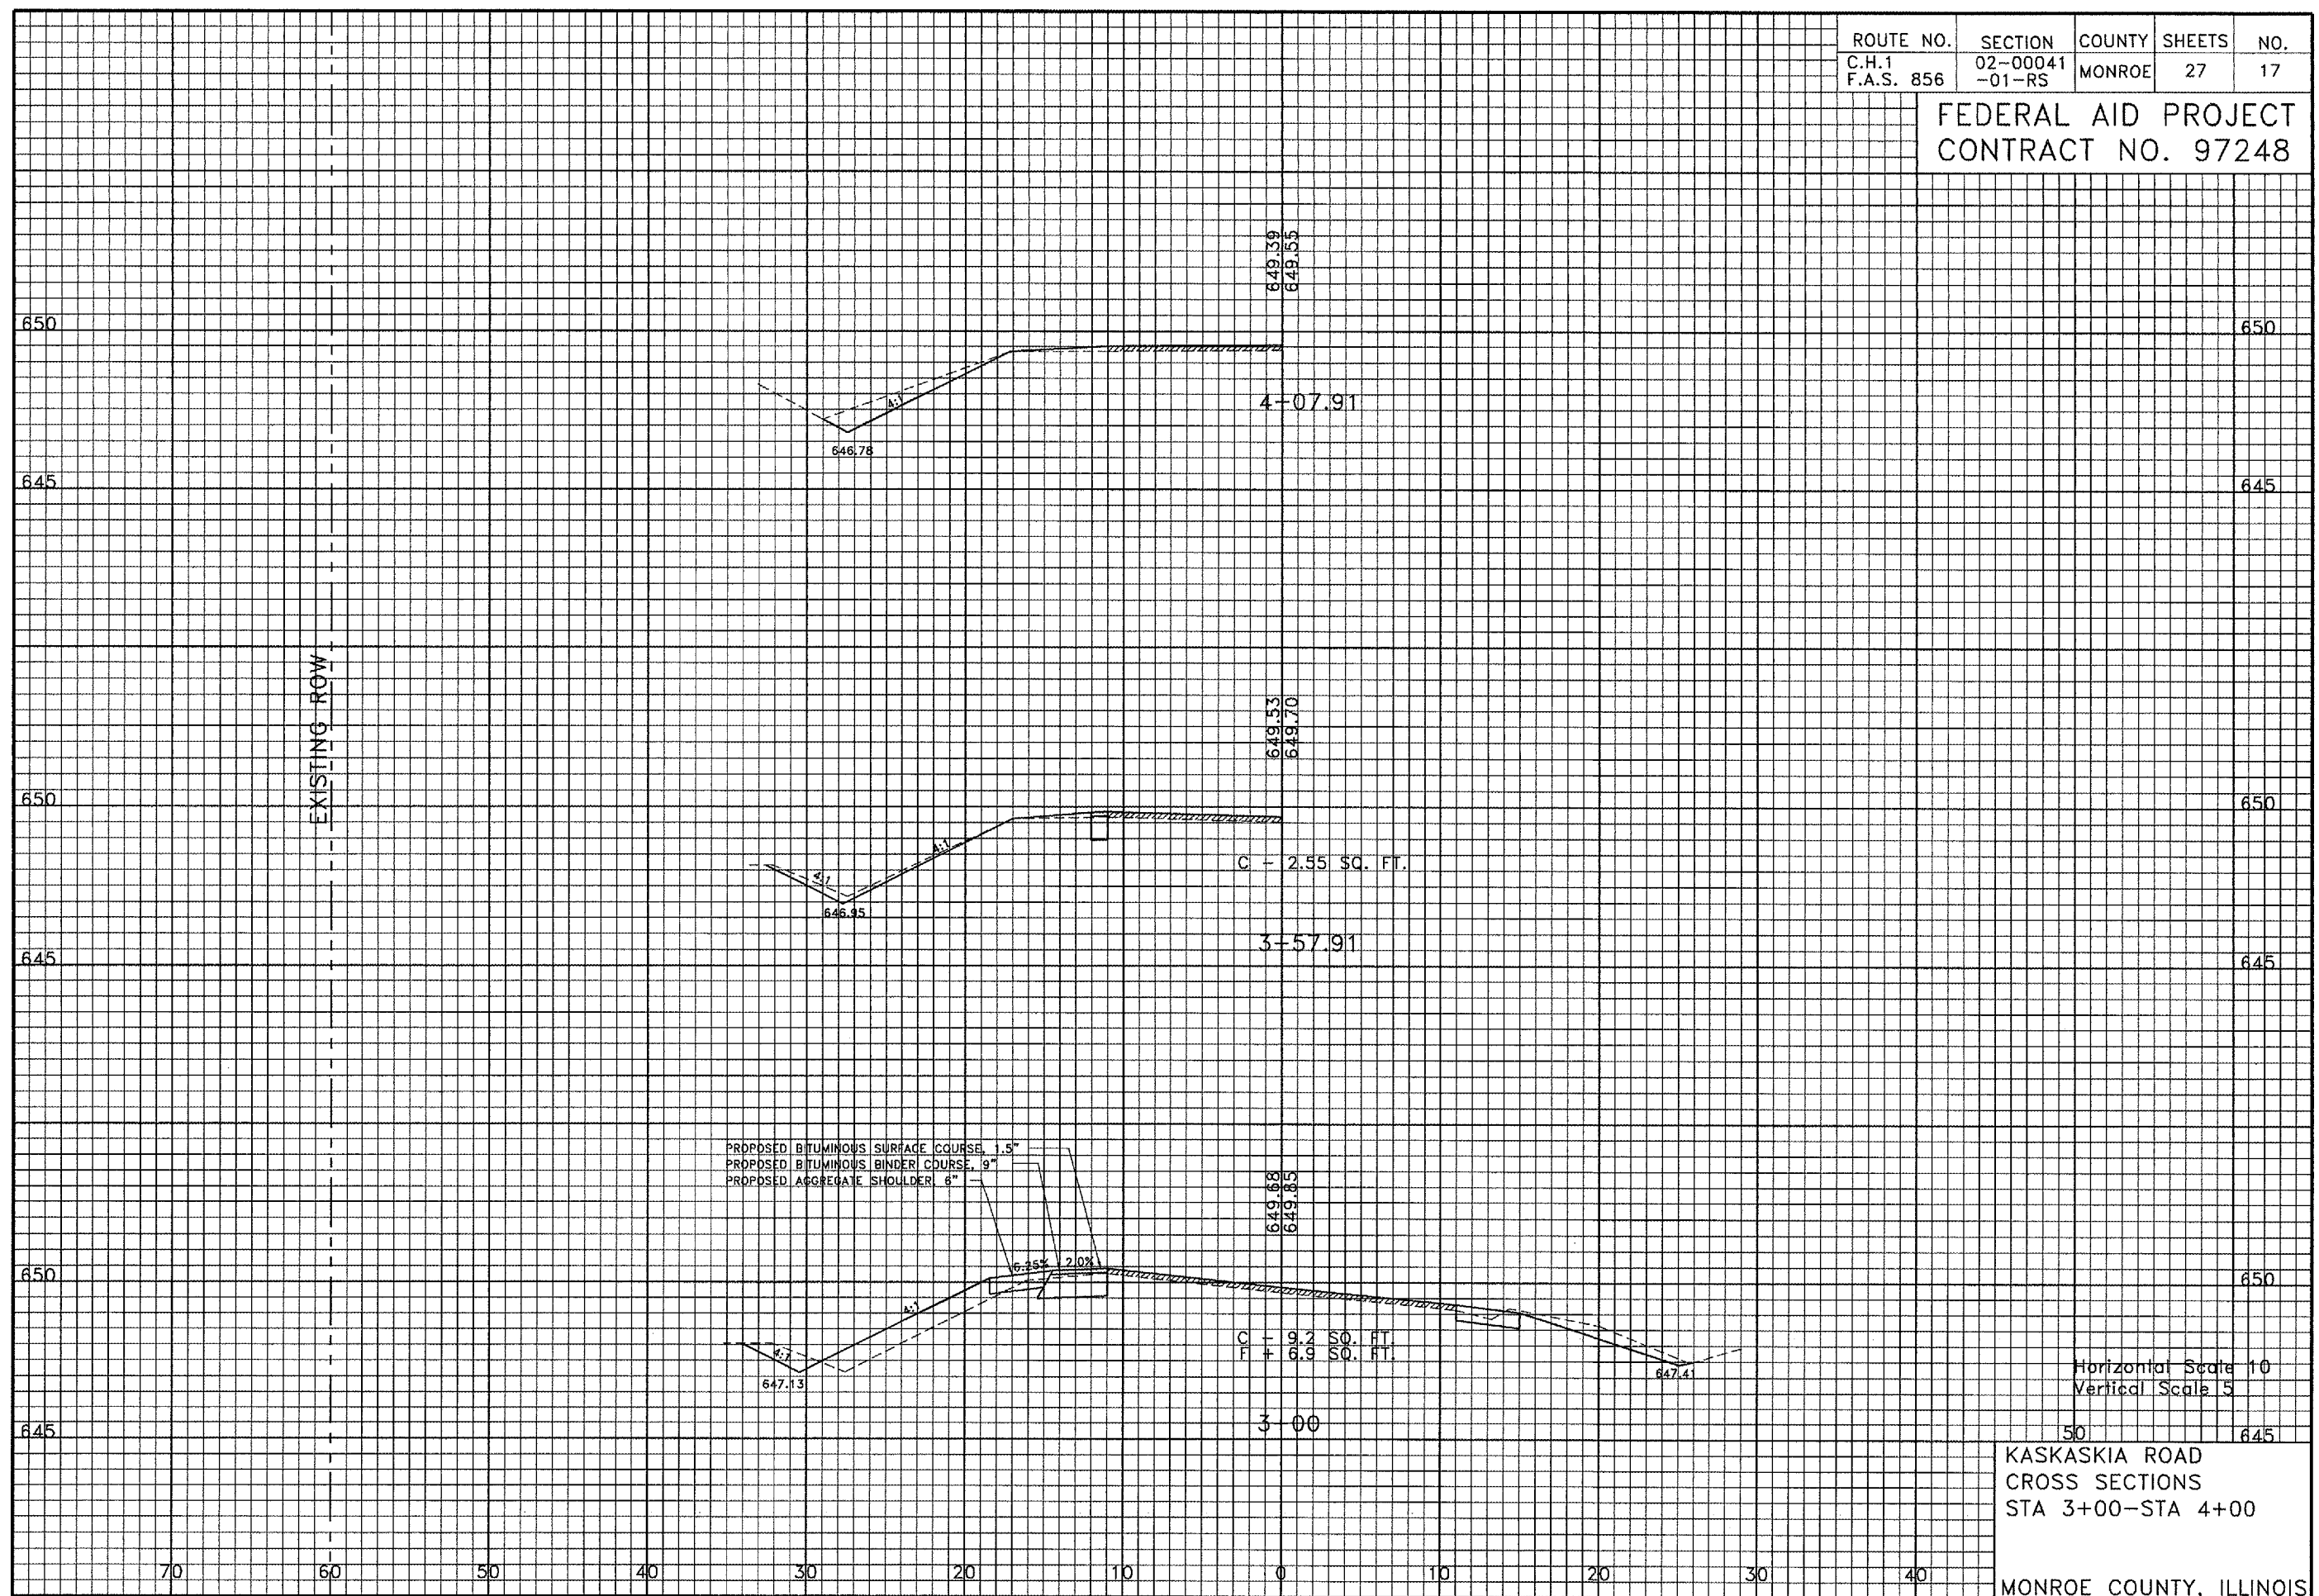

Horizontal Scale 10
Vertical Scale 5

KASKASKIA ROAD
CROSS SECTIONS
STA 3+00-STA 4+00

MONROE COUNTY, ILLINOIS