


BEAM TABLE

SPANS #7 & #8 (FIXED)	
BEAM NO.	SIZE
1 THRU 9, 12 THRU 19	36" x 150
1, 10, 11 & 20	36" x 170

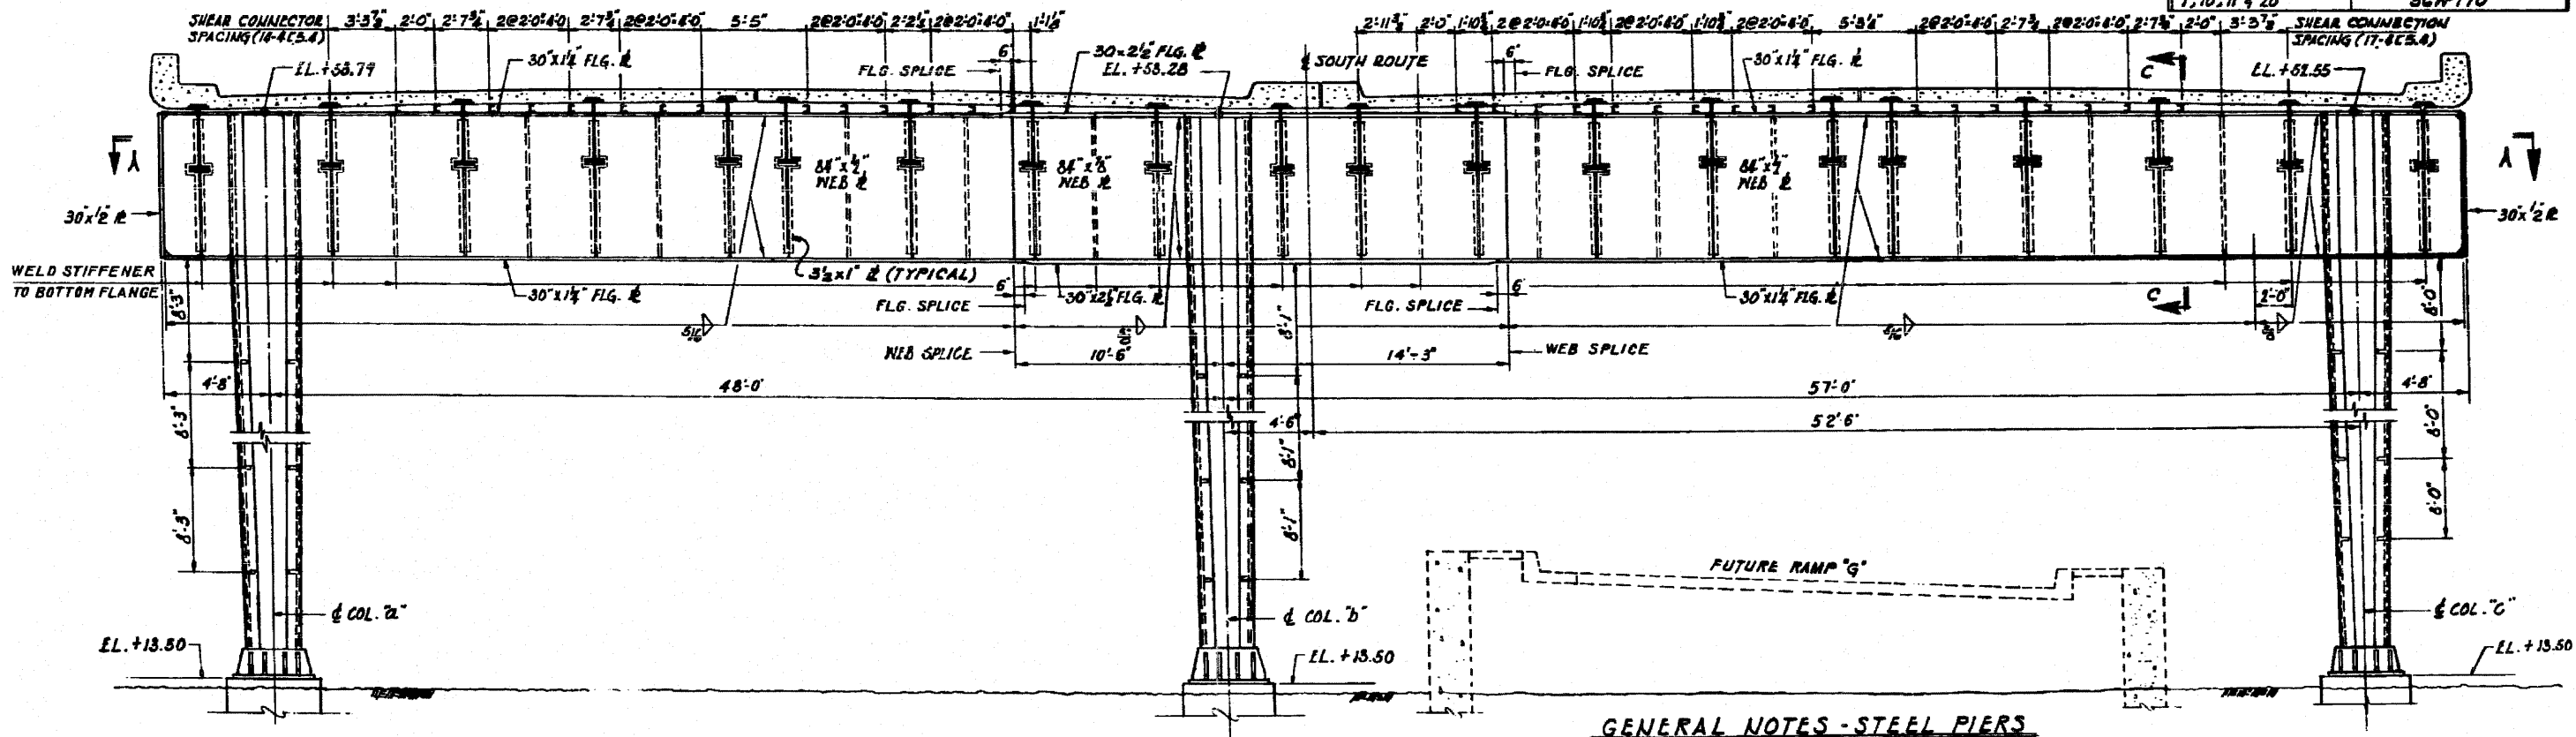

GENERAL NOTES - STEEL PIERS

- ALL STEEL, INCLUDING STIFFENERS, SHALL BE STRUCTURAL CARBON STEEL A.S.T.M. - A-36 UNLESS OTHERWISE NOTED.
- ALL STEEL MARKED A441 SHALL BE LOW ALLOY STEEL A.S.T.M. - A-441.