


SECTION A-A  
SCALE: 1/4" = 1'-0"

BEAM TABLE

SPAN 11 (FIXED) AND SPAN 12 (FIXED)	
BM. NO.	SIZE
7 THRU 9, 11 THRU 15	36" W 170
2 THRU 6, 17 THRU 19	36" W 188
5	36" W 174
1, 10, 16 & 20	36" W 180

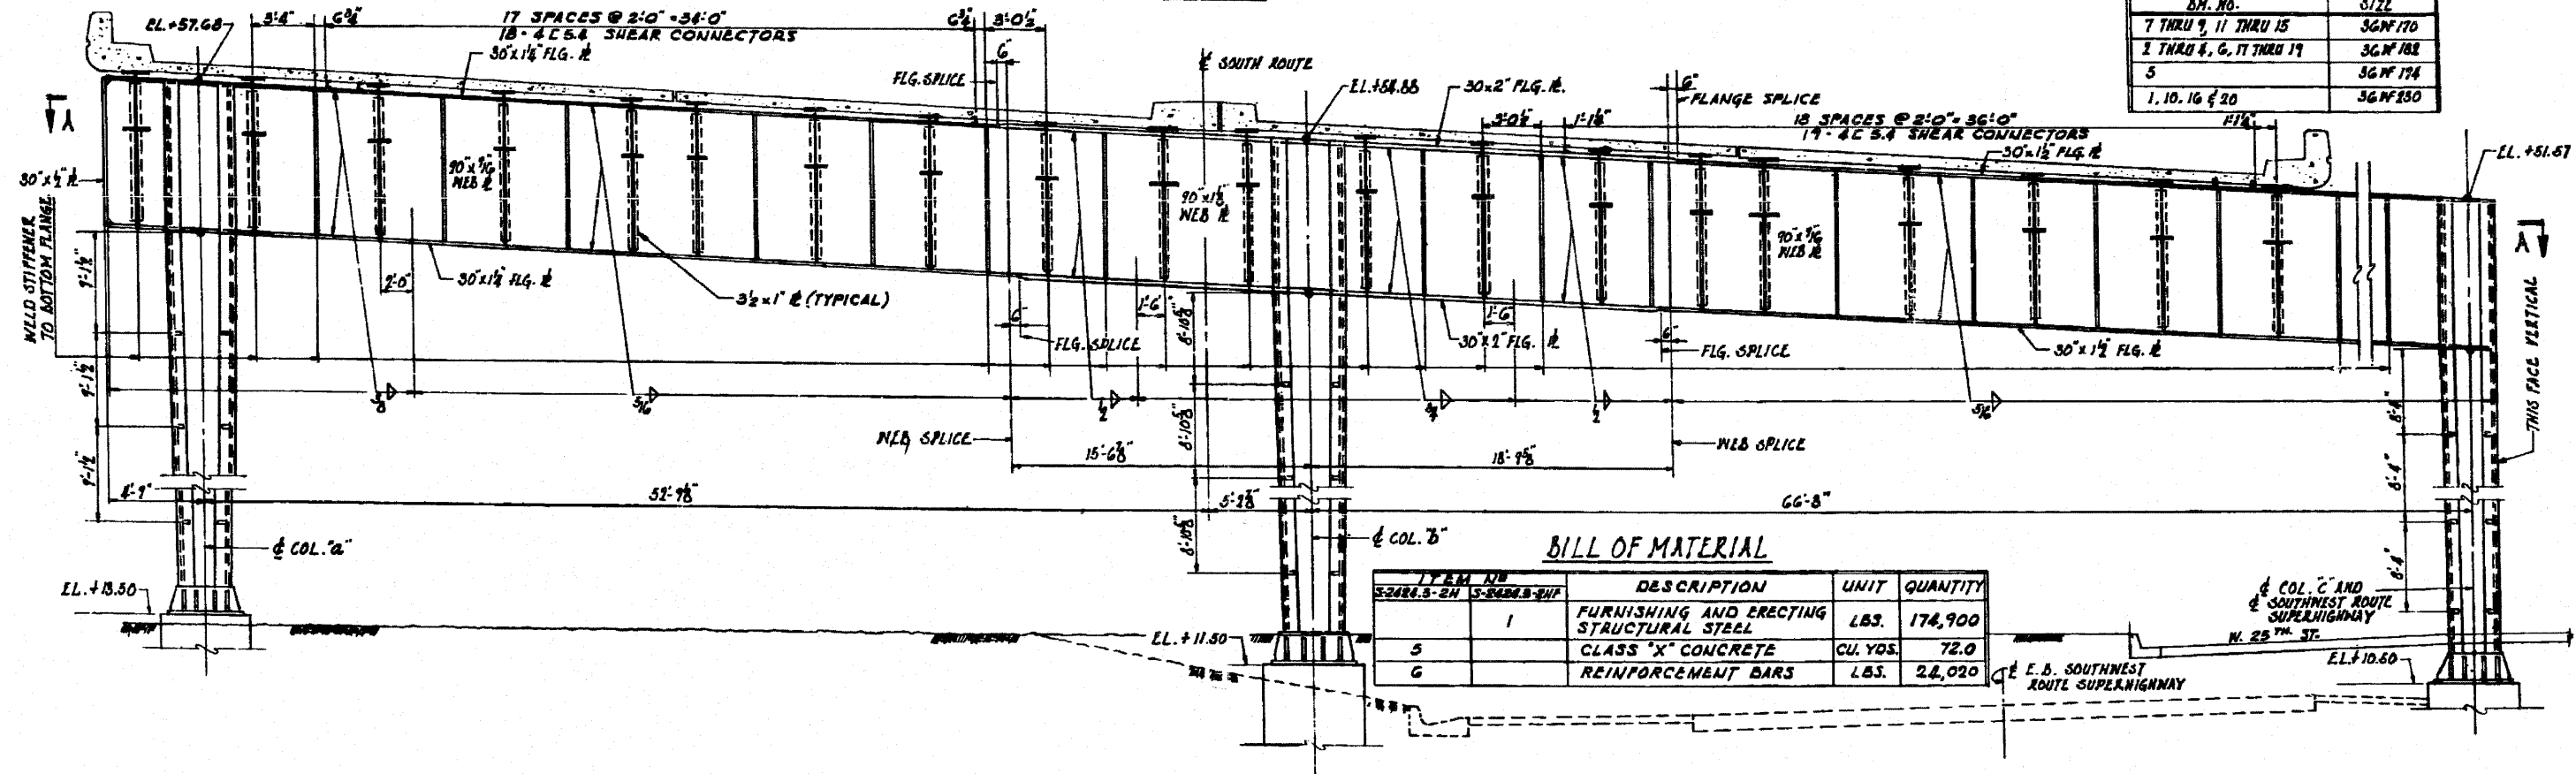

ELEVATION  
PIER II

BILL OF MATERIAL

ITEM NO.	DESCRIPTION	UNIT	QUANTITY
1	FURNISHING AND ERECTING STRUCTURAL STEEL	LBS.	174,900
5	CLASS "X" CONCRETE	CU. YDS.	72.0
6	REINFORCEMENT BARS	LBS.	22,020