


SECTION A-A  
SCALE: 1/4" = 1'-0"

BEAM TABLE

SPAN 12 (EXP.) AND SPAN 13 (PIED)	
BM. NO.	SIZE
7 THRU 9, 11 THRU 15	36" x 170
2 THRU 4, 6, 17 THRU 19	36" x 182
5	36" x 194
1, 10, 16 & 20	36" x 230

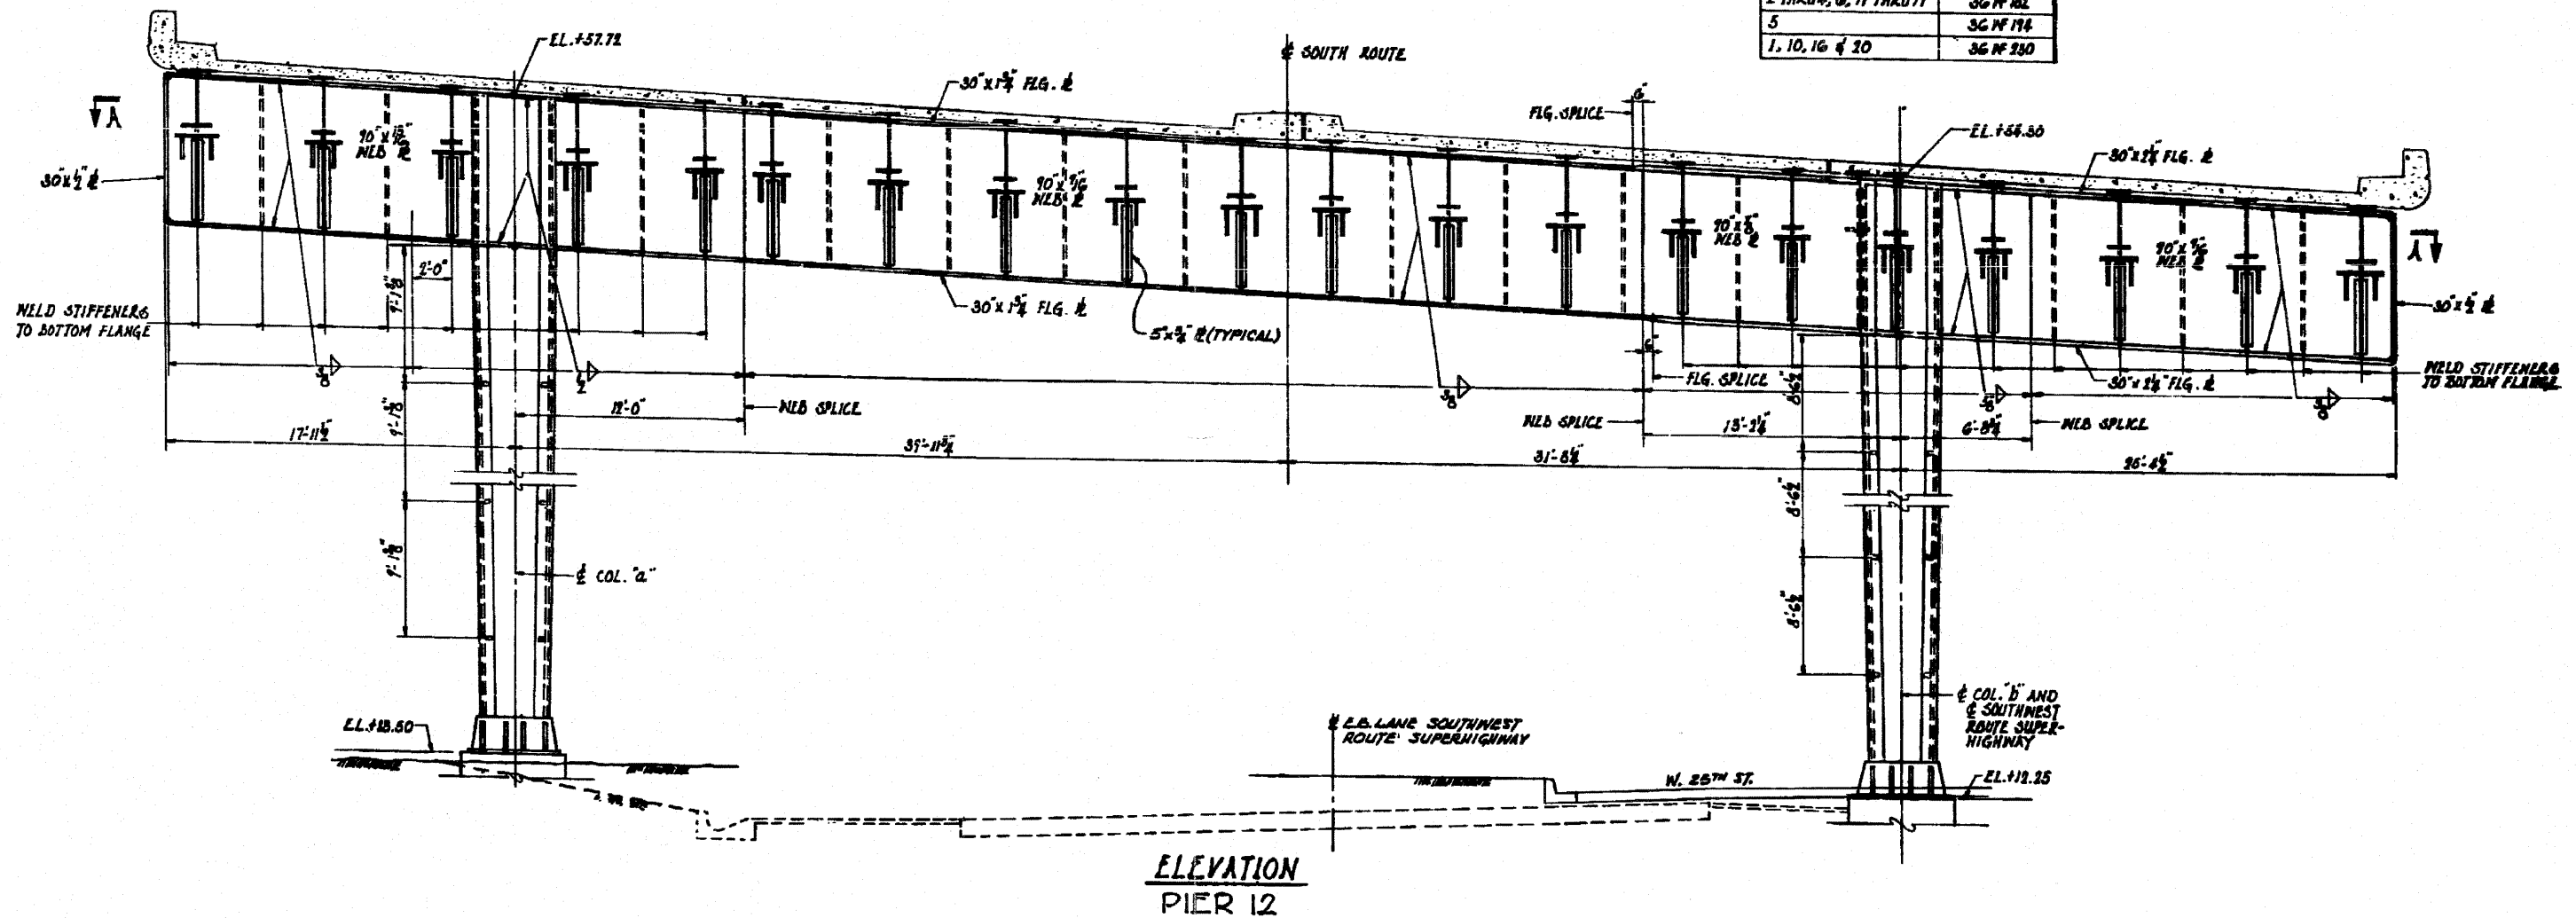

ELEVATION  
PIER 12