


SECTION A-A
SCALE: 1/4" = 1'-0"

BEAM TABLE

SPAN 17 (FIXED)		SPAN 18 (FIXED)	
BM. NO.	SIZE	BM. NO.	SIZE
7 THRU 9, 11 THRU 15	36 WF 170	1 THRU 16	48" x 48" x 1/2" N.E.B.
2 THRU 6, 17 THRU 19	36 WF 182		
3	36 WF 194		
1, 10, 16 & 20	36 WF 230		

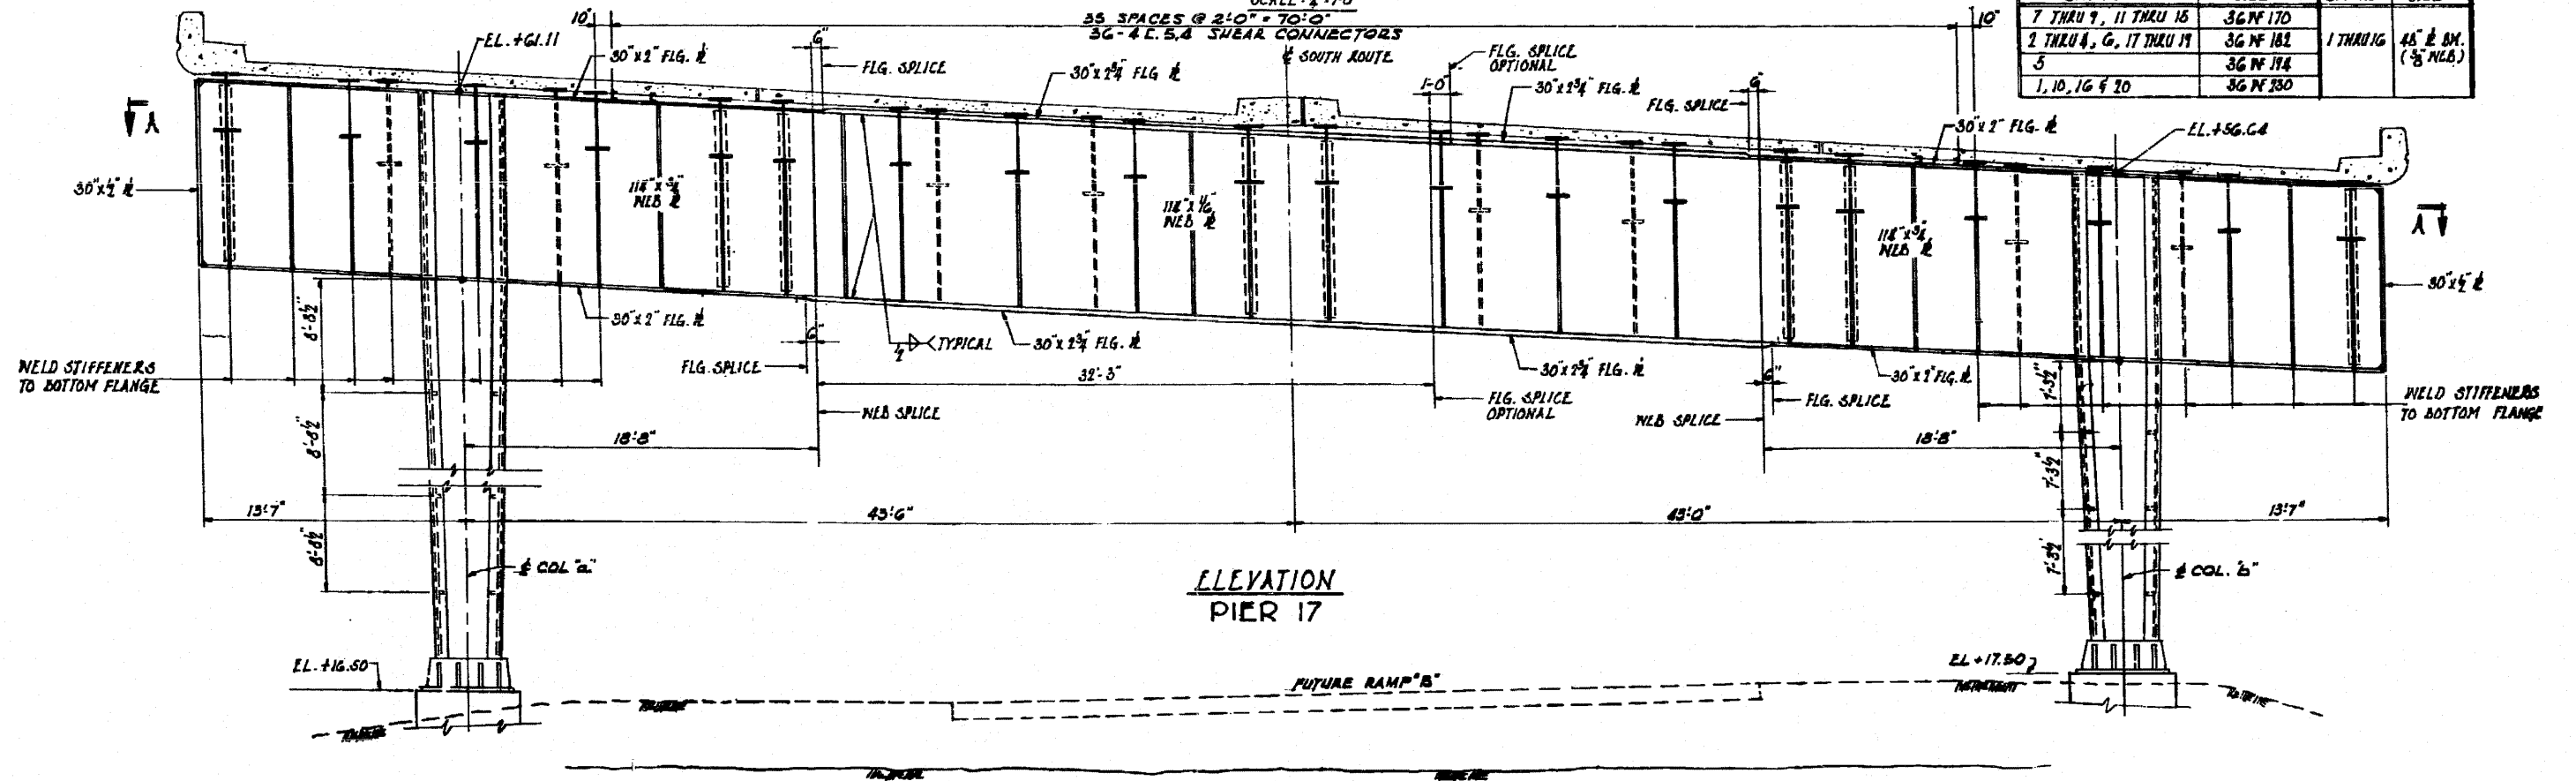

ELEVATION
PIER 17