


FRAMING PLAN
Spans G12 & G13

GIRDER SCHEDULE

MARK	SECTION	COVER PLATES	
		SIZE	LENGTH
G251	36WF260	15" x 13 1/2"	60'-0"
G252	36WF260	15" x 13 1/2"	59'-0"
G253	36WF260	15" x 13 1/2"	61'-0"
G254	36WF260	15" x 13 1/2"	62'-0"
G255	36WF280	15" x 13 1/2"	62'-0"
G261	36WF150	11" x 9 1/2"	48'-0"
G262	36WF135	11" x 9 1/2"	48'-6"
G263, G264	36WF135	11" x 9 1/2"	47'-0"
G265	36WF150	11" x 9 1/2"	46'-0"
G266	36WF160	11" x 9 1/2"	47'-0"
G267	36WF150	11" x 9 1/2"	50'-0"
G268	36WF170	11" x 9 1/2"	51'-0"
G269	36WF182	11" x 9 1/2"	52'-0"
G270	36WF230	15" x 13 1/2"	57'-0"
G271, G276	36WF182	11" x 9 1/2"	51'-0"
G272, G273, G277, G278	36WF182	11" x 9 1/2"	52'-0"
G274, G279	36WF182	11" x 9 1/2"	53'-0"
G275, G280	36WF230	15" x 13 1/2"	56'-0"
G281	36WF150	11" x 9 1/2"	45'-6"
G282	36WF135	11" x 9 1/2"	48'-0"
G283, G284	36WF135	11" x 9 1/2"	52'-0"
G285	36WF182	11" x 9 1/2"	50'-0"
G286, G291, G296	36WF150	11" x 9 1/2"	46'-0"
G287-288-292-293-297 & 298	36WF135	11" x 9 1/2"	50'-0"
G289, G294, G299	36WF135	11" x 9 1/2"	52'-0"
G290, G295, G300	36WF182	11" x 9 1/2"	49'-0"

Note: Cover plates on bottom flanges only.

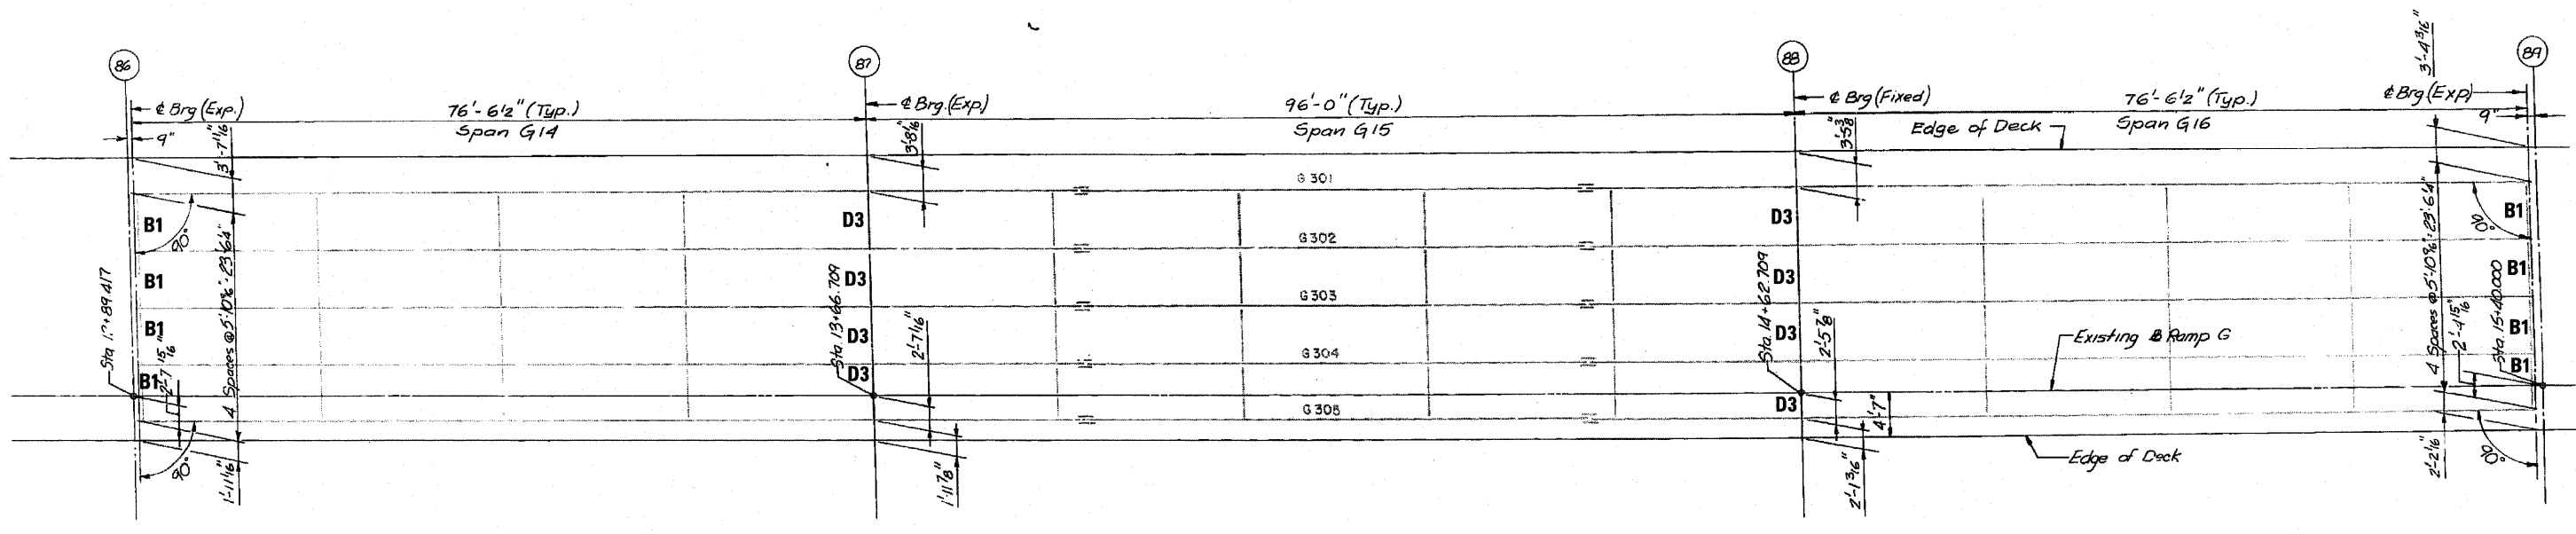

FRAMING PLAN
Spans G14, G15 & G16