



WIDE FLANGE BEAM GG22 ELEVATION - SPANS G2, G3 & G4
(Looking East)

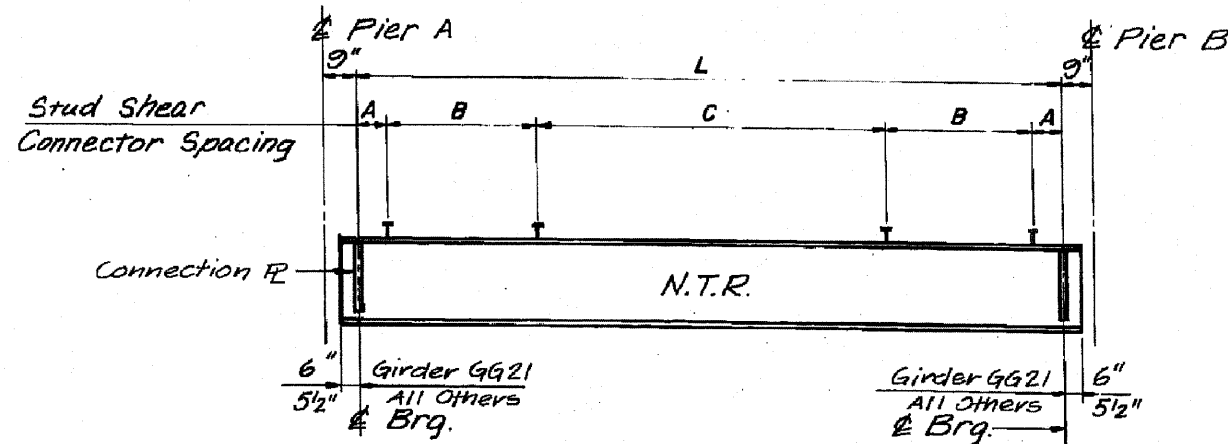

WIDE FLANGE BEAM ELEVATION
GIRDER GG21


WIDE FLANGE BEAM GG21

SPAN	BEAM	BEAM SIZE	L TO & BRG.
G1	GG21	W36x300	88'-5 15/16"

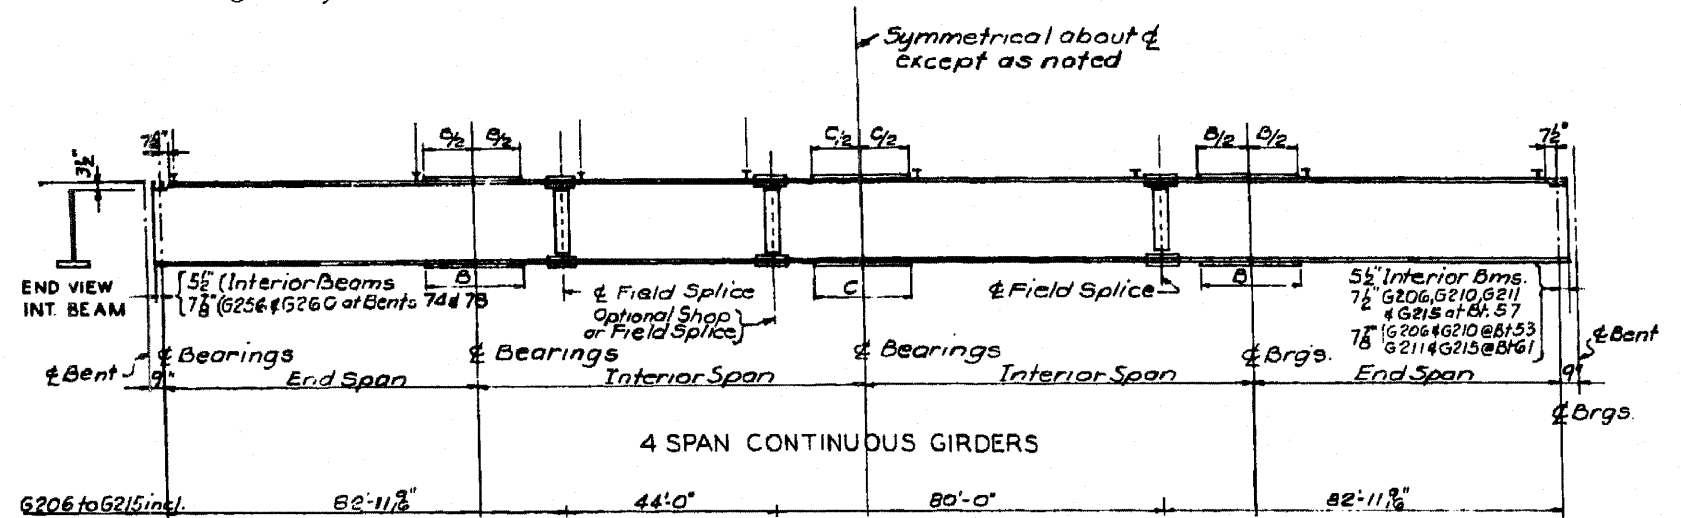

SCHEDULE OF 4 SPAN CONTINUOUS GIRDERS - WF BEAMS

GIRDER NUMBER	BEAM SIZE	COVER PLATE	
		B	C
G256 and G260	36W160	11 1/2" x 22'-0"	11" x 1" x 24'-0"

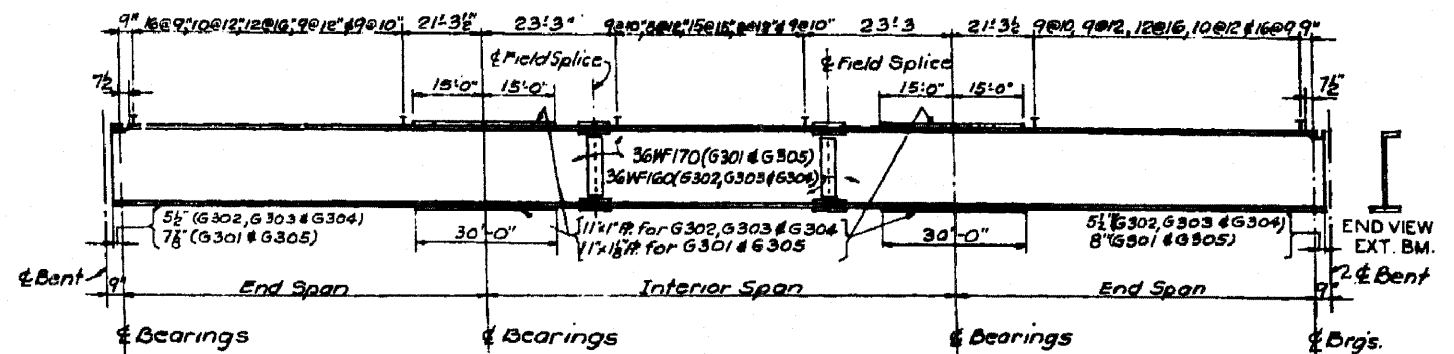

3 SPAN CONTINUOUS GIRDERS