



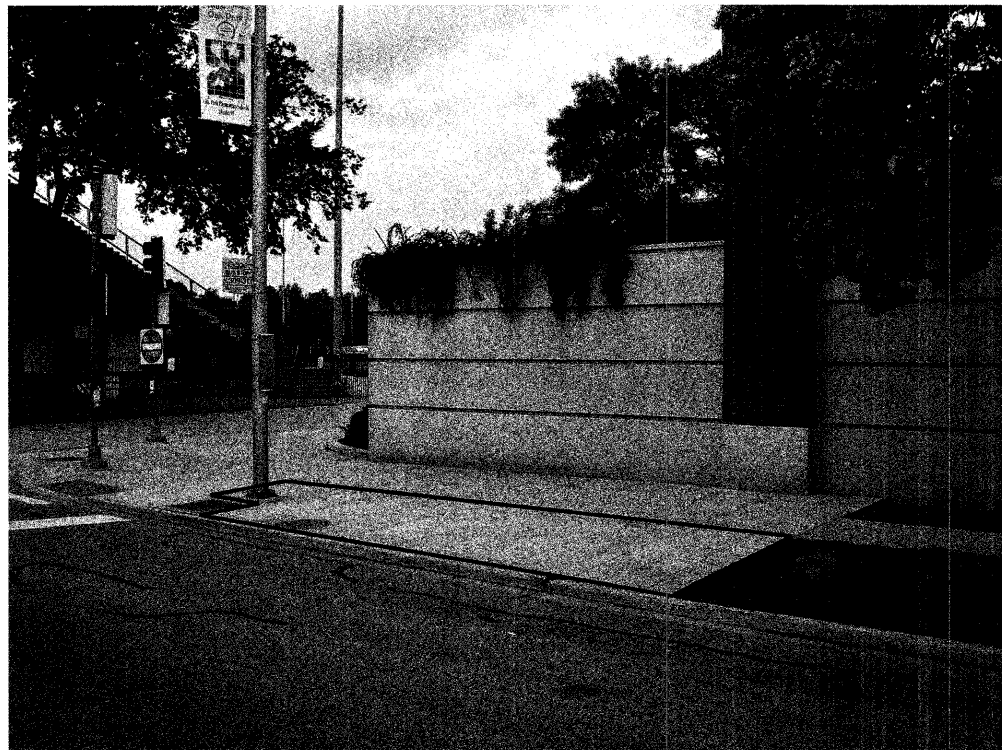

THIS IMAGE IS NOT TO SCALE

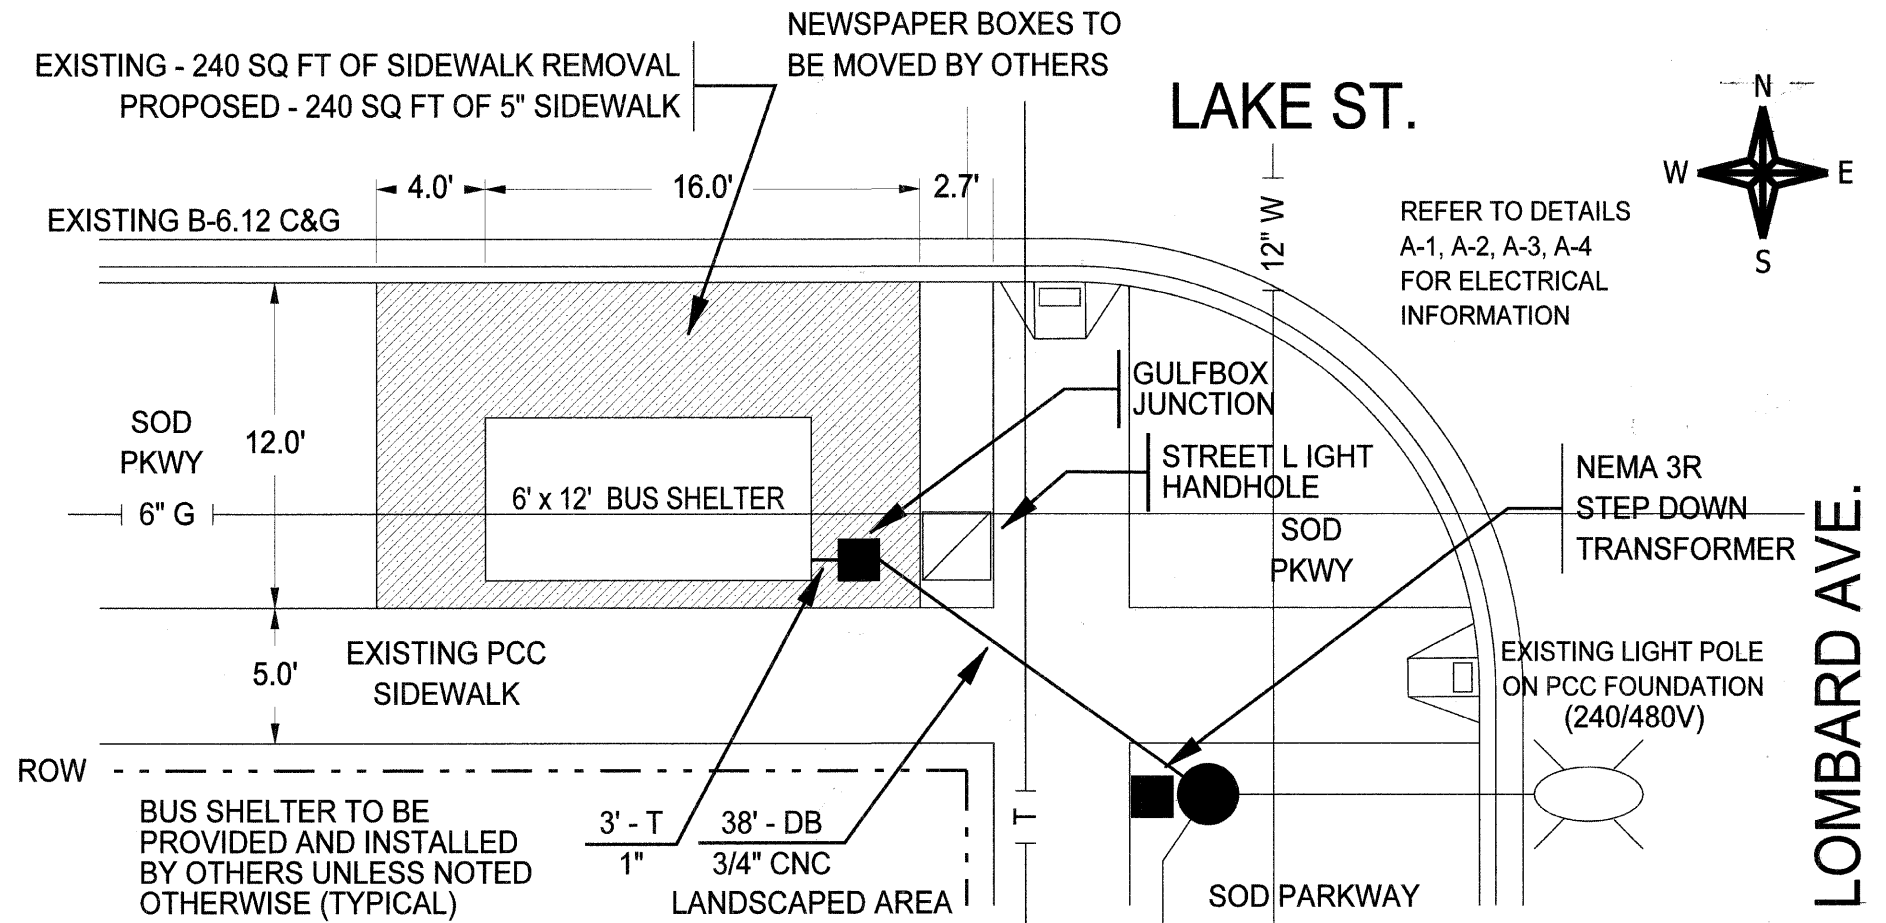

THIS IMAGE IS NOT TO SCALE

