
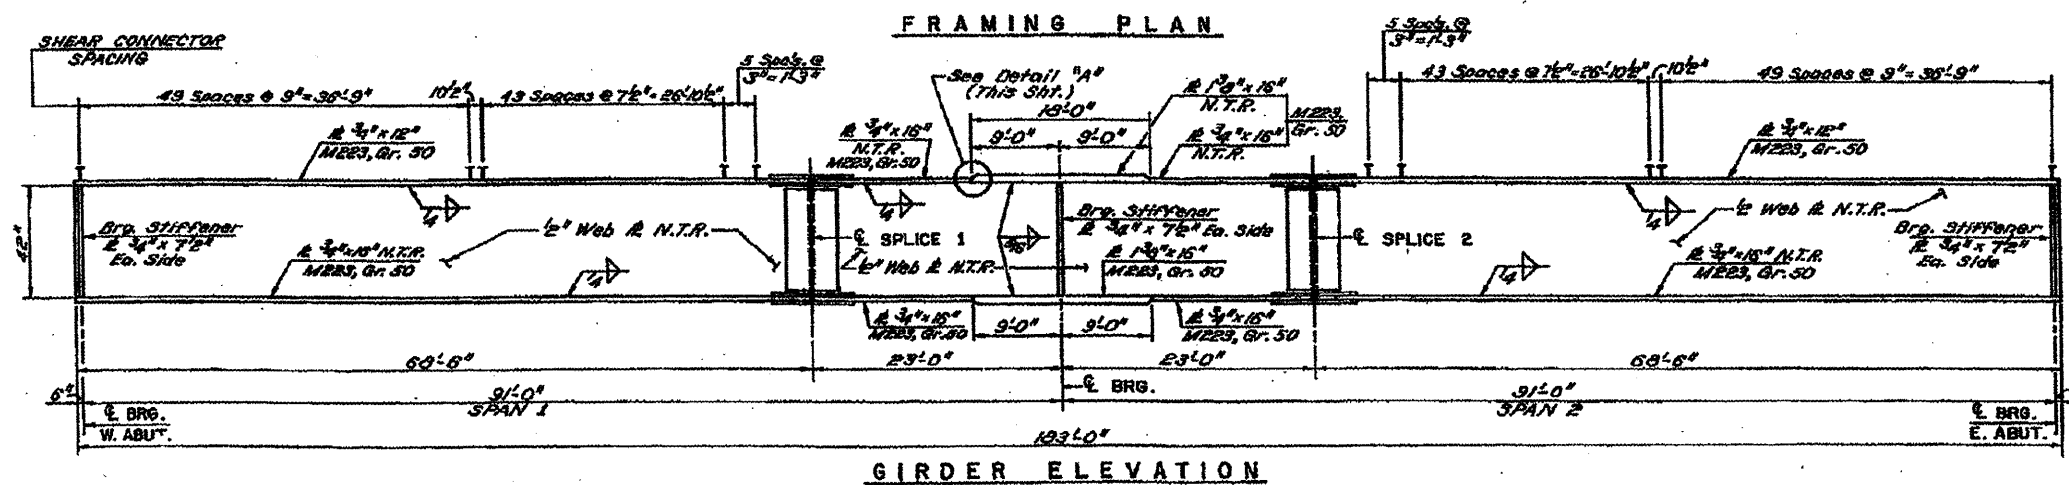


42" PLATE GIRDER
INFORMATION ONLY

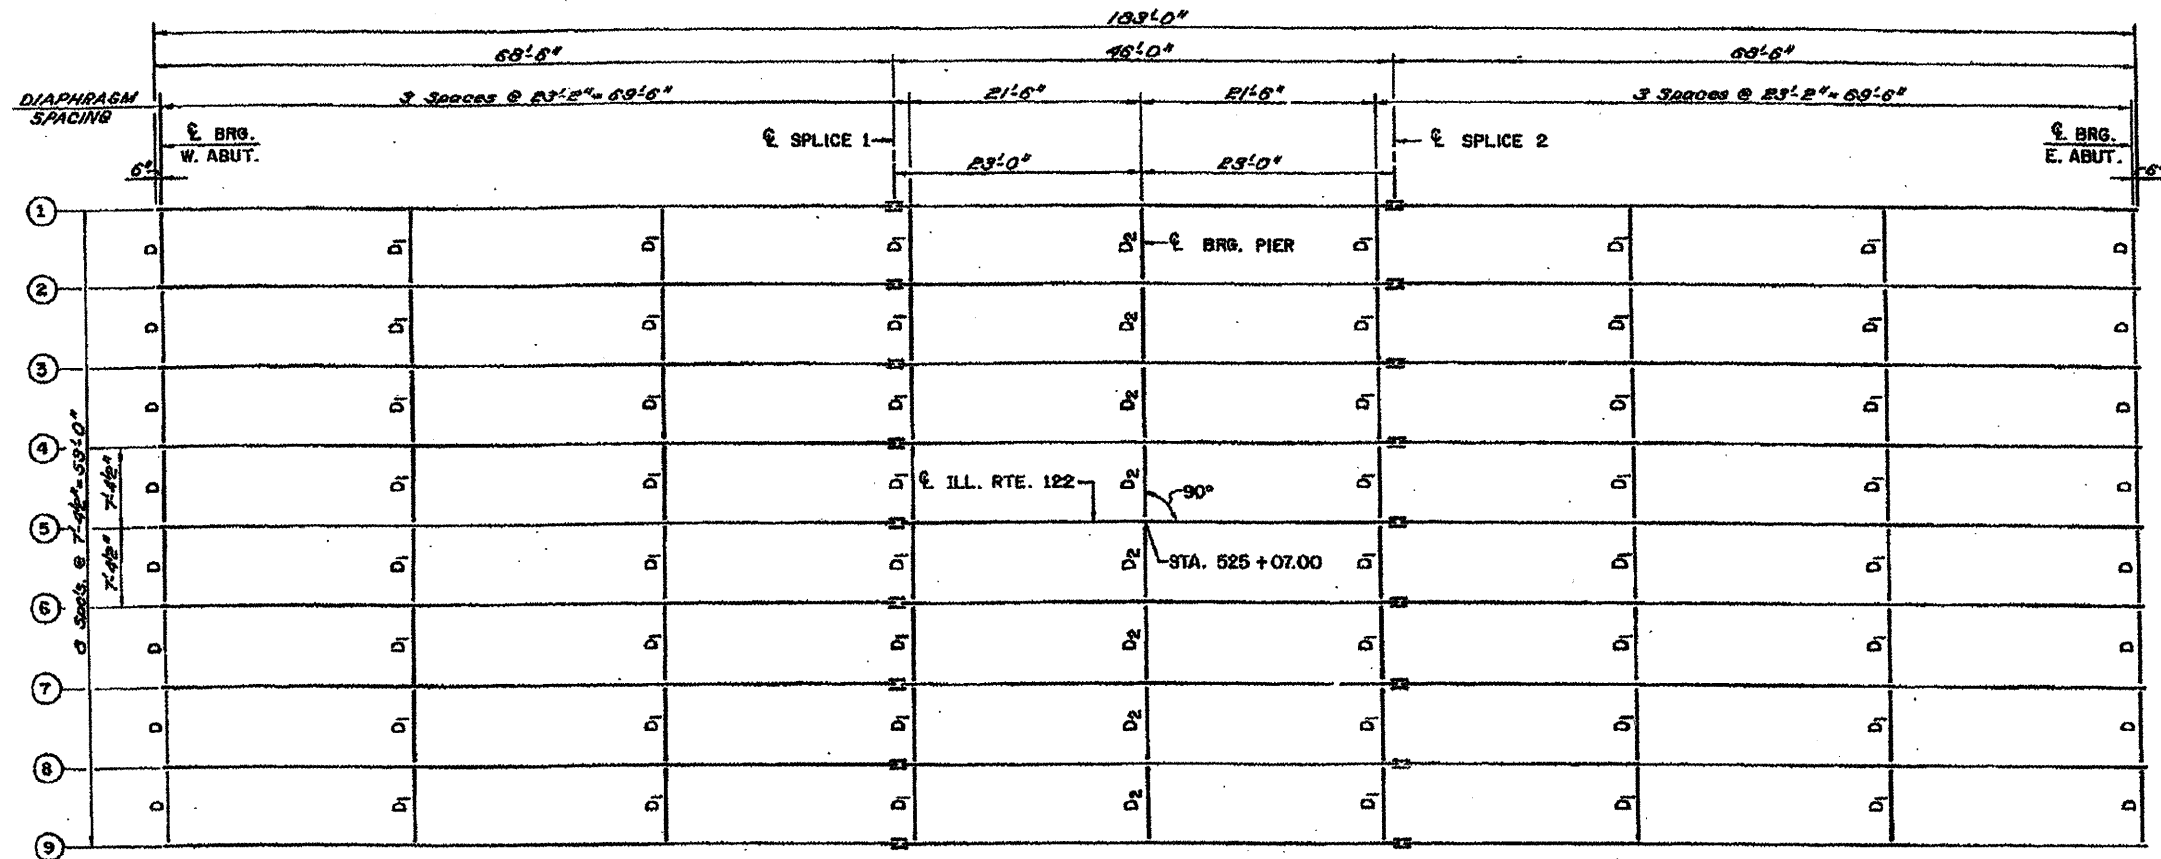

Framing Plan