


F.A.P. RTE.	SECTION	COUNTY	TOTAL SHEETS	SHEET NO.
310	69-3	MORGAN	793	445
STA.		TO STA.		
FED. ROAD DIST. NO.		ILLINOIS	FED. AID PROJECT	625

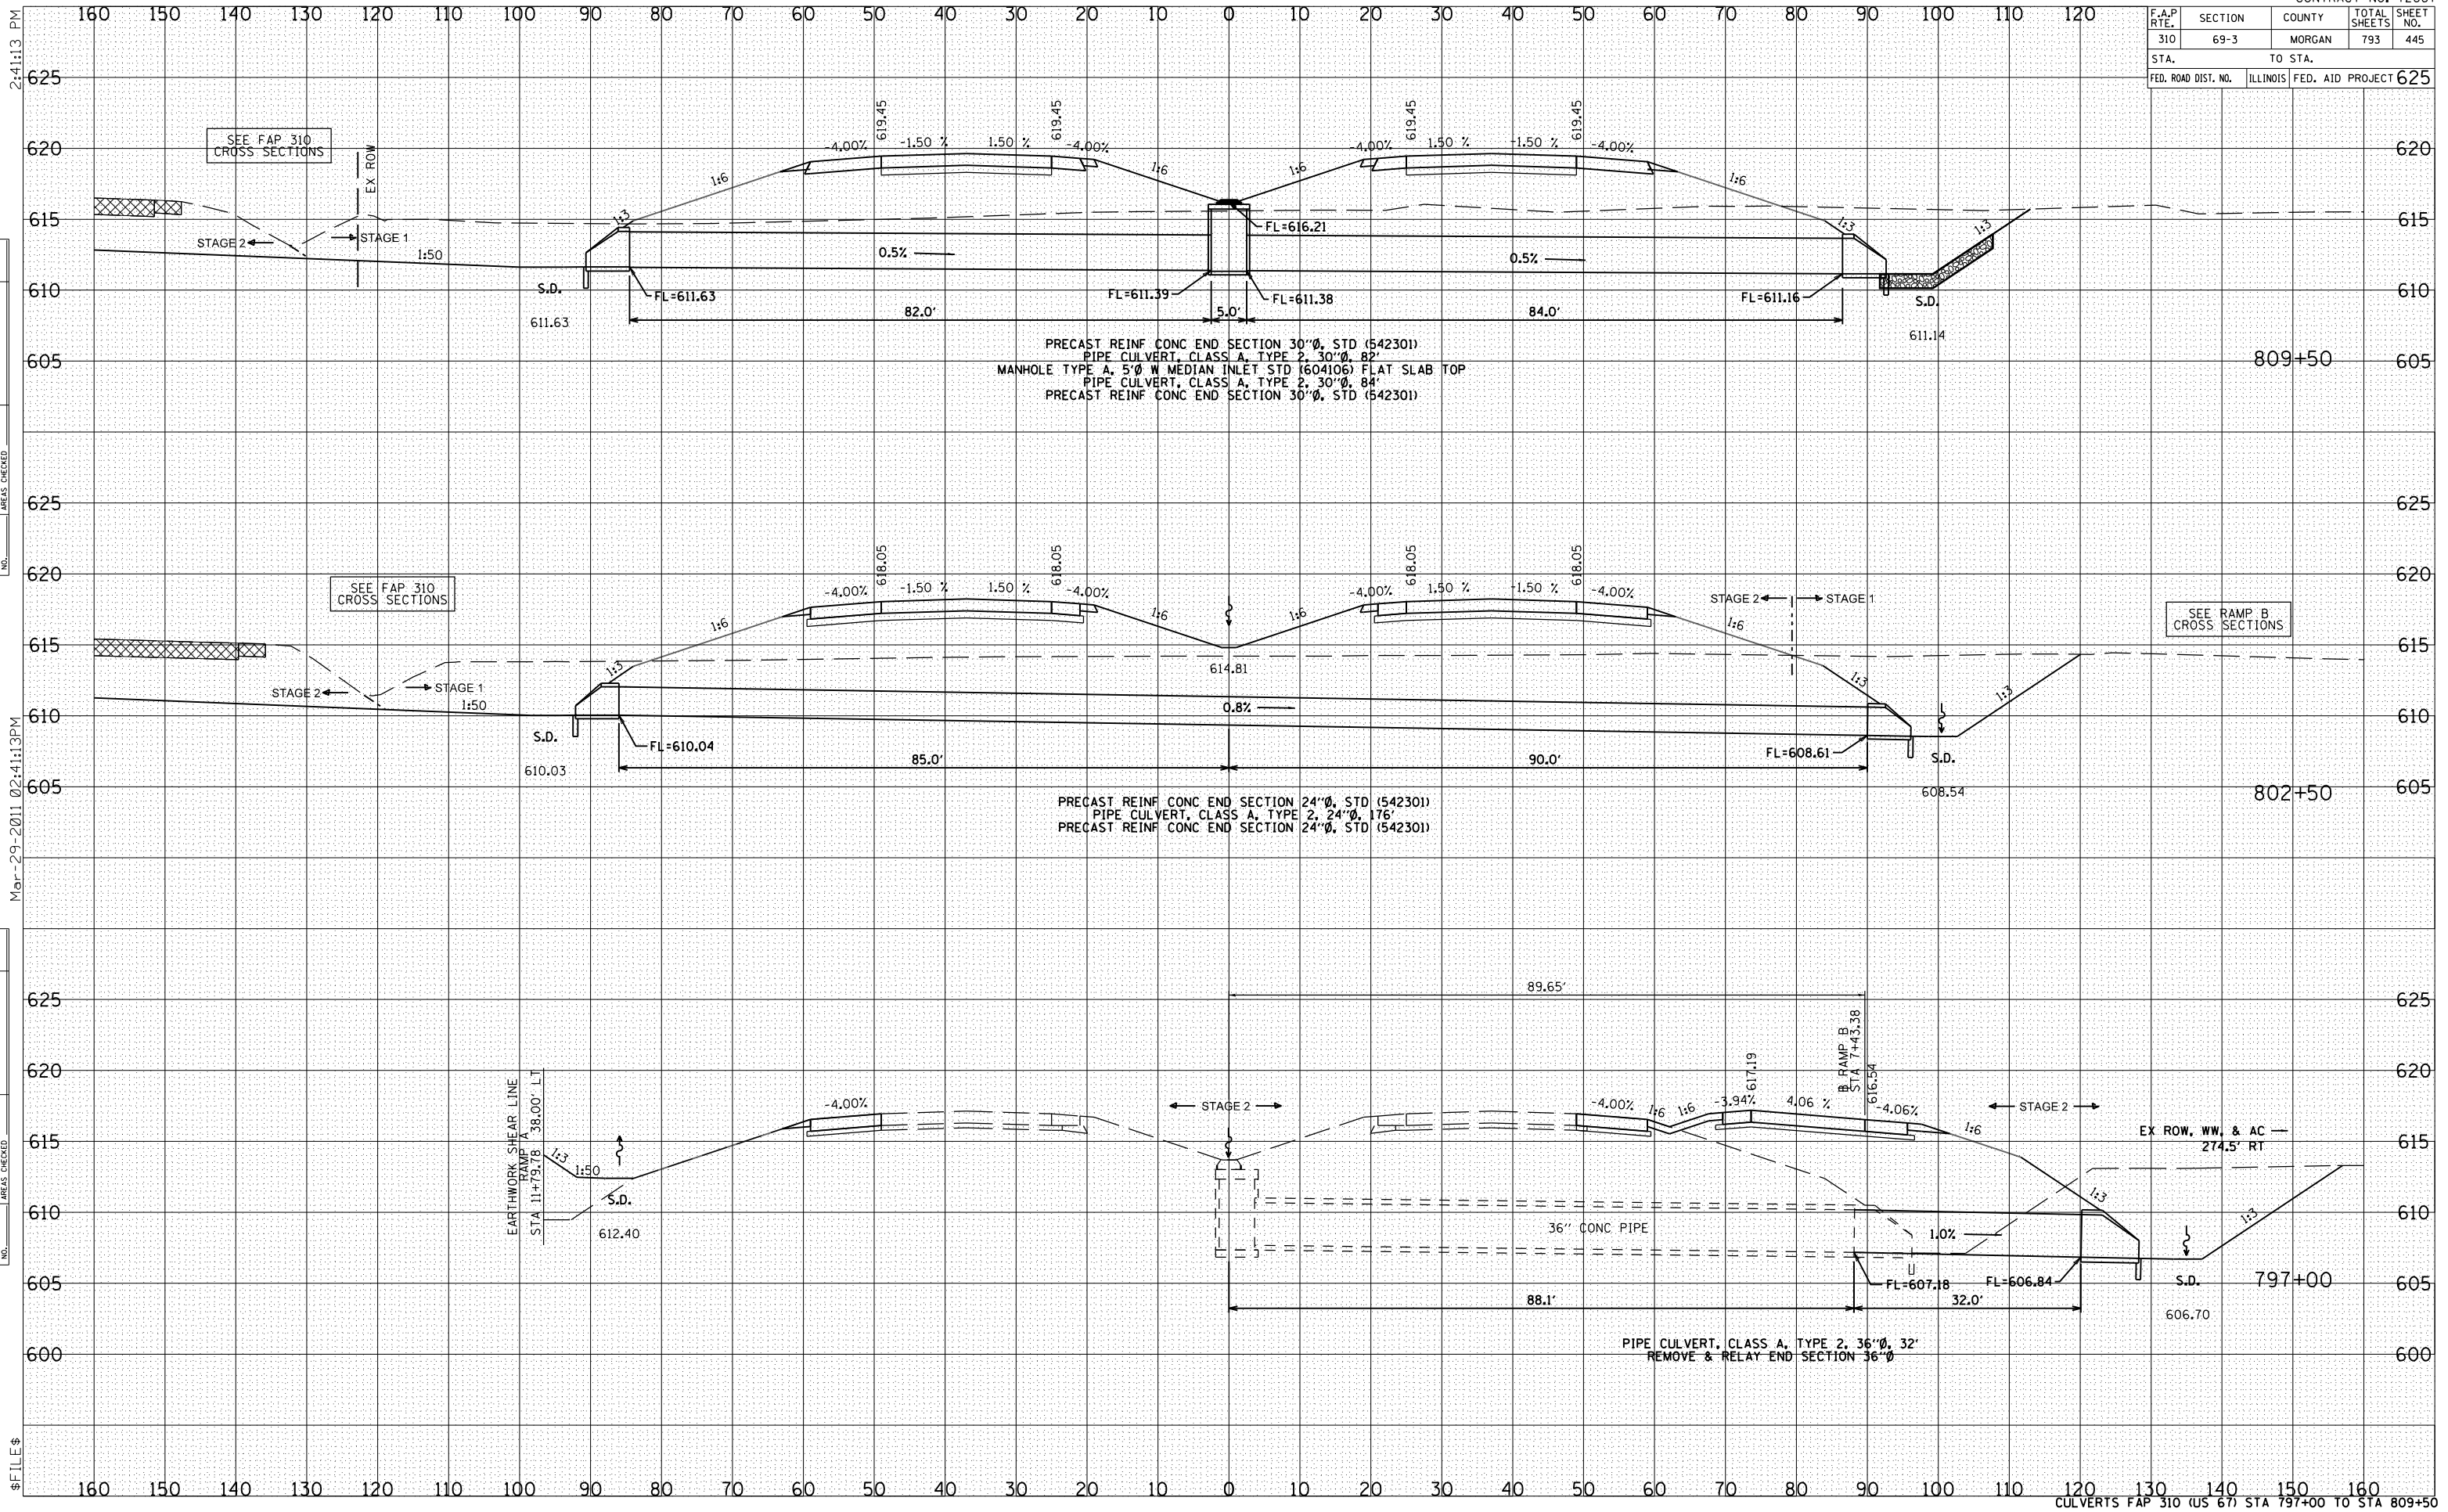

DATE	
BY	
SURVEYED	
PLOTTED	
INSTRUMENT	
NO. OF SHEETS	
DATE	
BY	
SURVEYED	
PLOTTED	
INSTRUMENT	
NO. OF SHEETS	
\$ FILE \$