


F.A.P. RTE.	SECTION	COUNTY	TOTAL SHEETS	SHEET NO.
310	69-3	MORGAN	793	472
STA.		TO STA.		
FED. ROAD DIST. NO.	ILLINOIS	FED. AID PROJECT		

BY	DATE

BY	DATE

BY	DATE

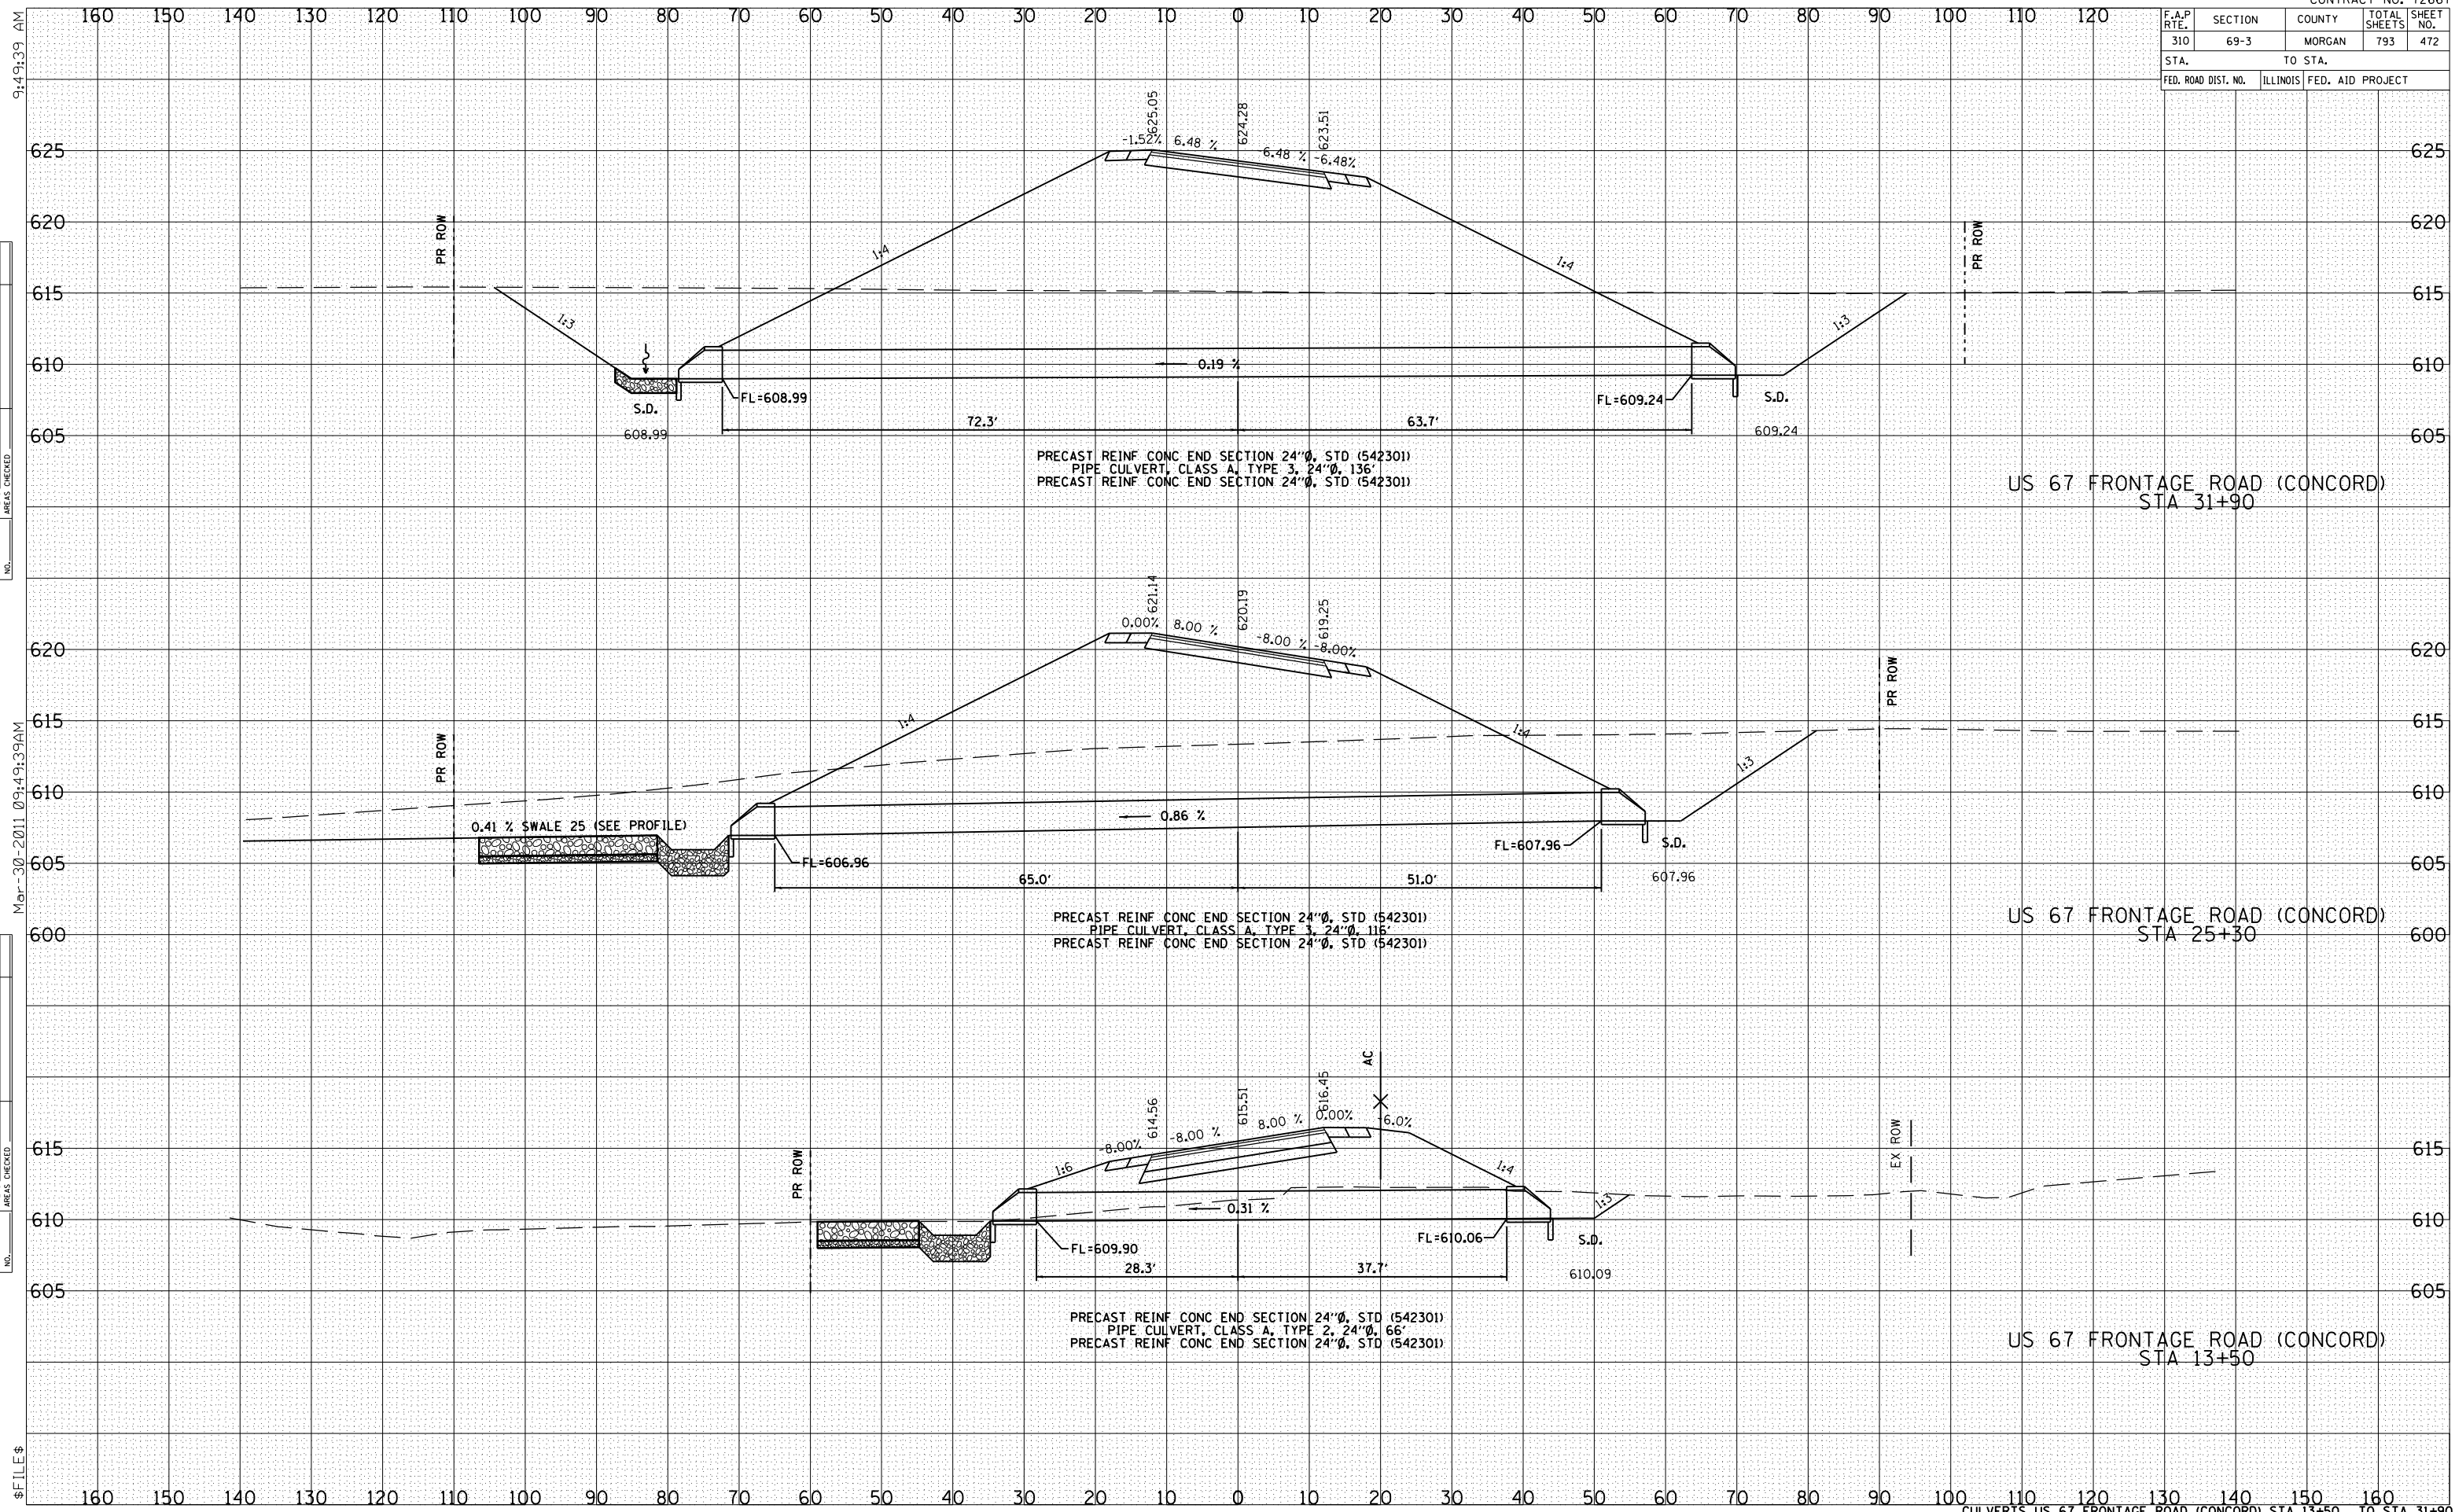

US 67 FRONTAGE ROAD (CONCORD)
 STA 31+90

US 67 FRONTAGE ROAD (CONCORD)
 STA 25+30

US 67 FRONTAGE ROAD (CONCORD)
 STA 13+50