

F.A.P. RTE.	SECTION	COUNTY	TOTAL SHEETS	SHEET NO.
310	69-3	MORGAN	793	504
STA.		TO STA.		
FED. ROAD DIST. NO.	ILLINOIS	FED. AID PROJECT		


4:49:30 PM

BY	DATE

BY	DATE

Mar-29-2011 04:49:30PM

\$FILE\$

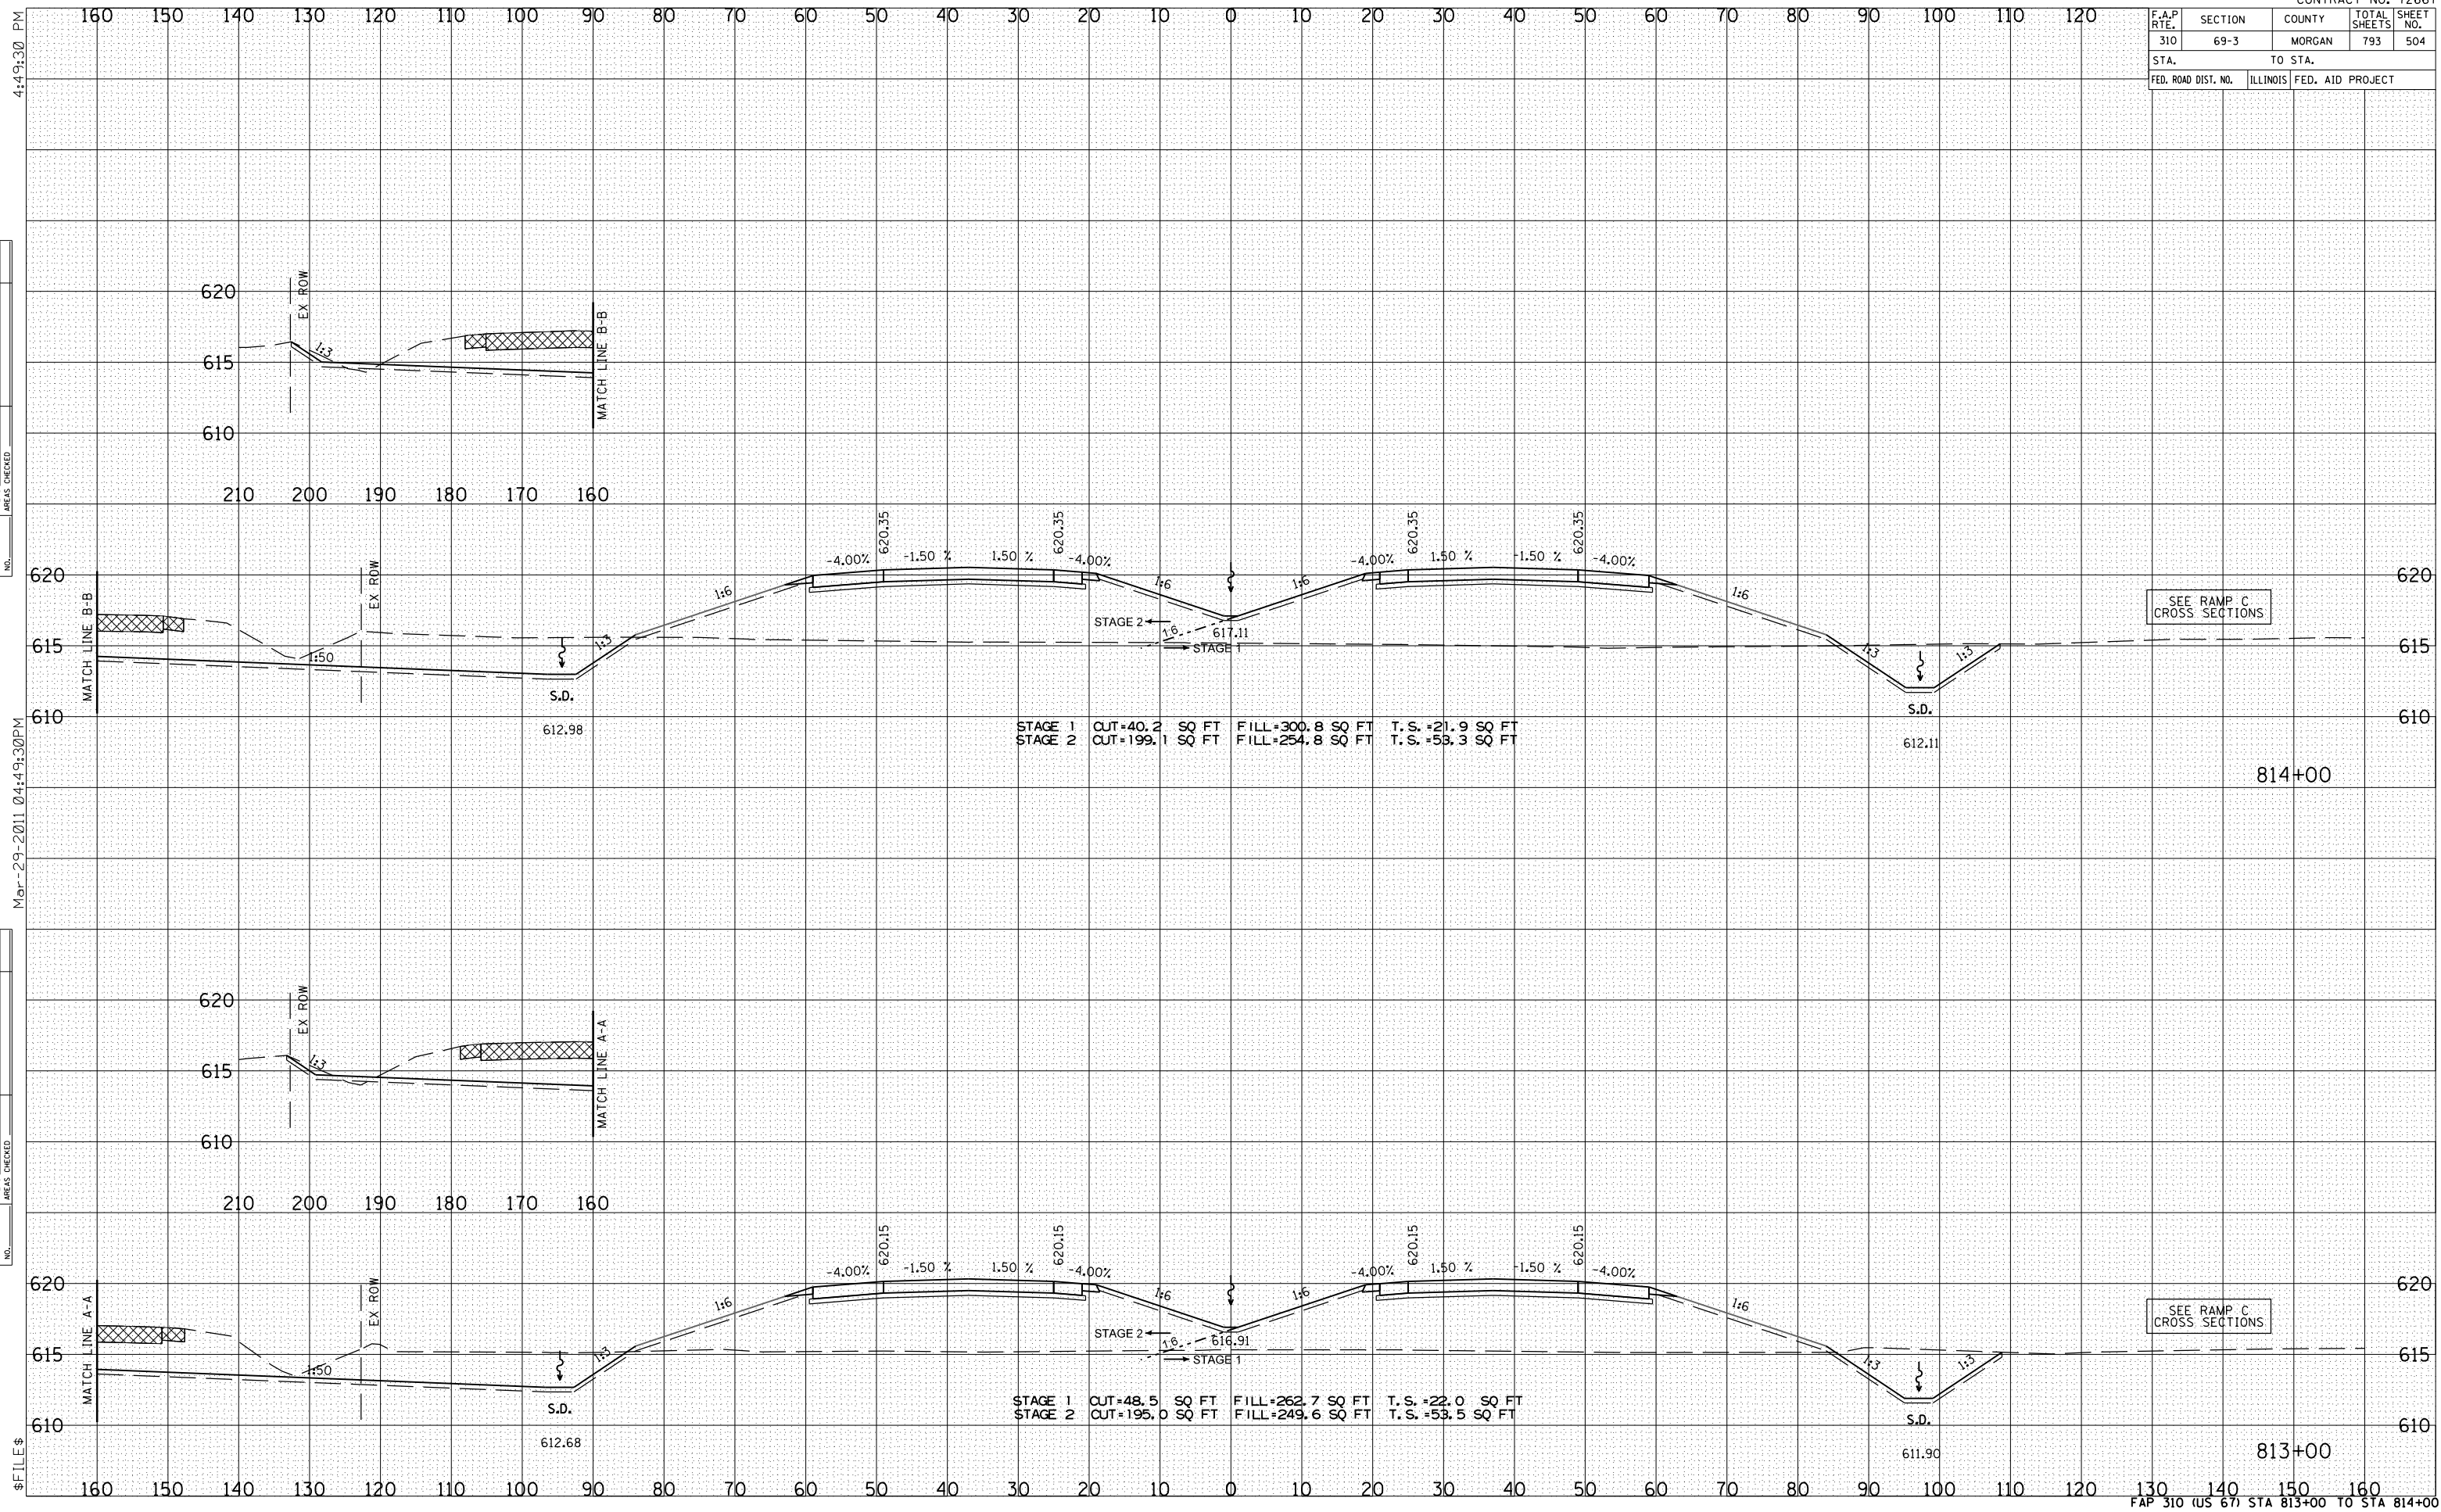

STAGE 1 CUT=40.2 SQ FT FILL=300.8 SQ FT T.S.=21.9 SQ FT
 STAGE 2 CUT=199.1 SQ FT FILL=254.8 SQ FT T.S.=53.3 SQ FT

STAGE 1 CUT=48.5 SQ FT FILL=262.7 SQ FT T.S.=22.0 SQ FT
 STAGE 2 CUT=195.0 SQ FT FILL=249.6 SQ FT T.S.=53.5 SQ FT

SEE RAMP C CROSS SECTIONS

SEE RAMP C CROSS SECTIONS

814+00

813+00