

F.A.P. RTE.	SECTION	COUNTY	TOTAL SHEETS	SHEET NO.
310	69-3	MORGAN	793	531
STA.		TO STA.		
FED. ROAD DIST. NO.	ILLINOIS	FED. AID PROJECT		


4:50:08 PM

Mar-29-2011 04:50:08PM

\$FILE\$

BY	DATE

BY	DATE

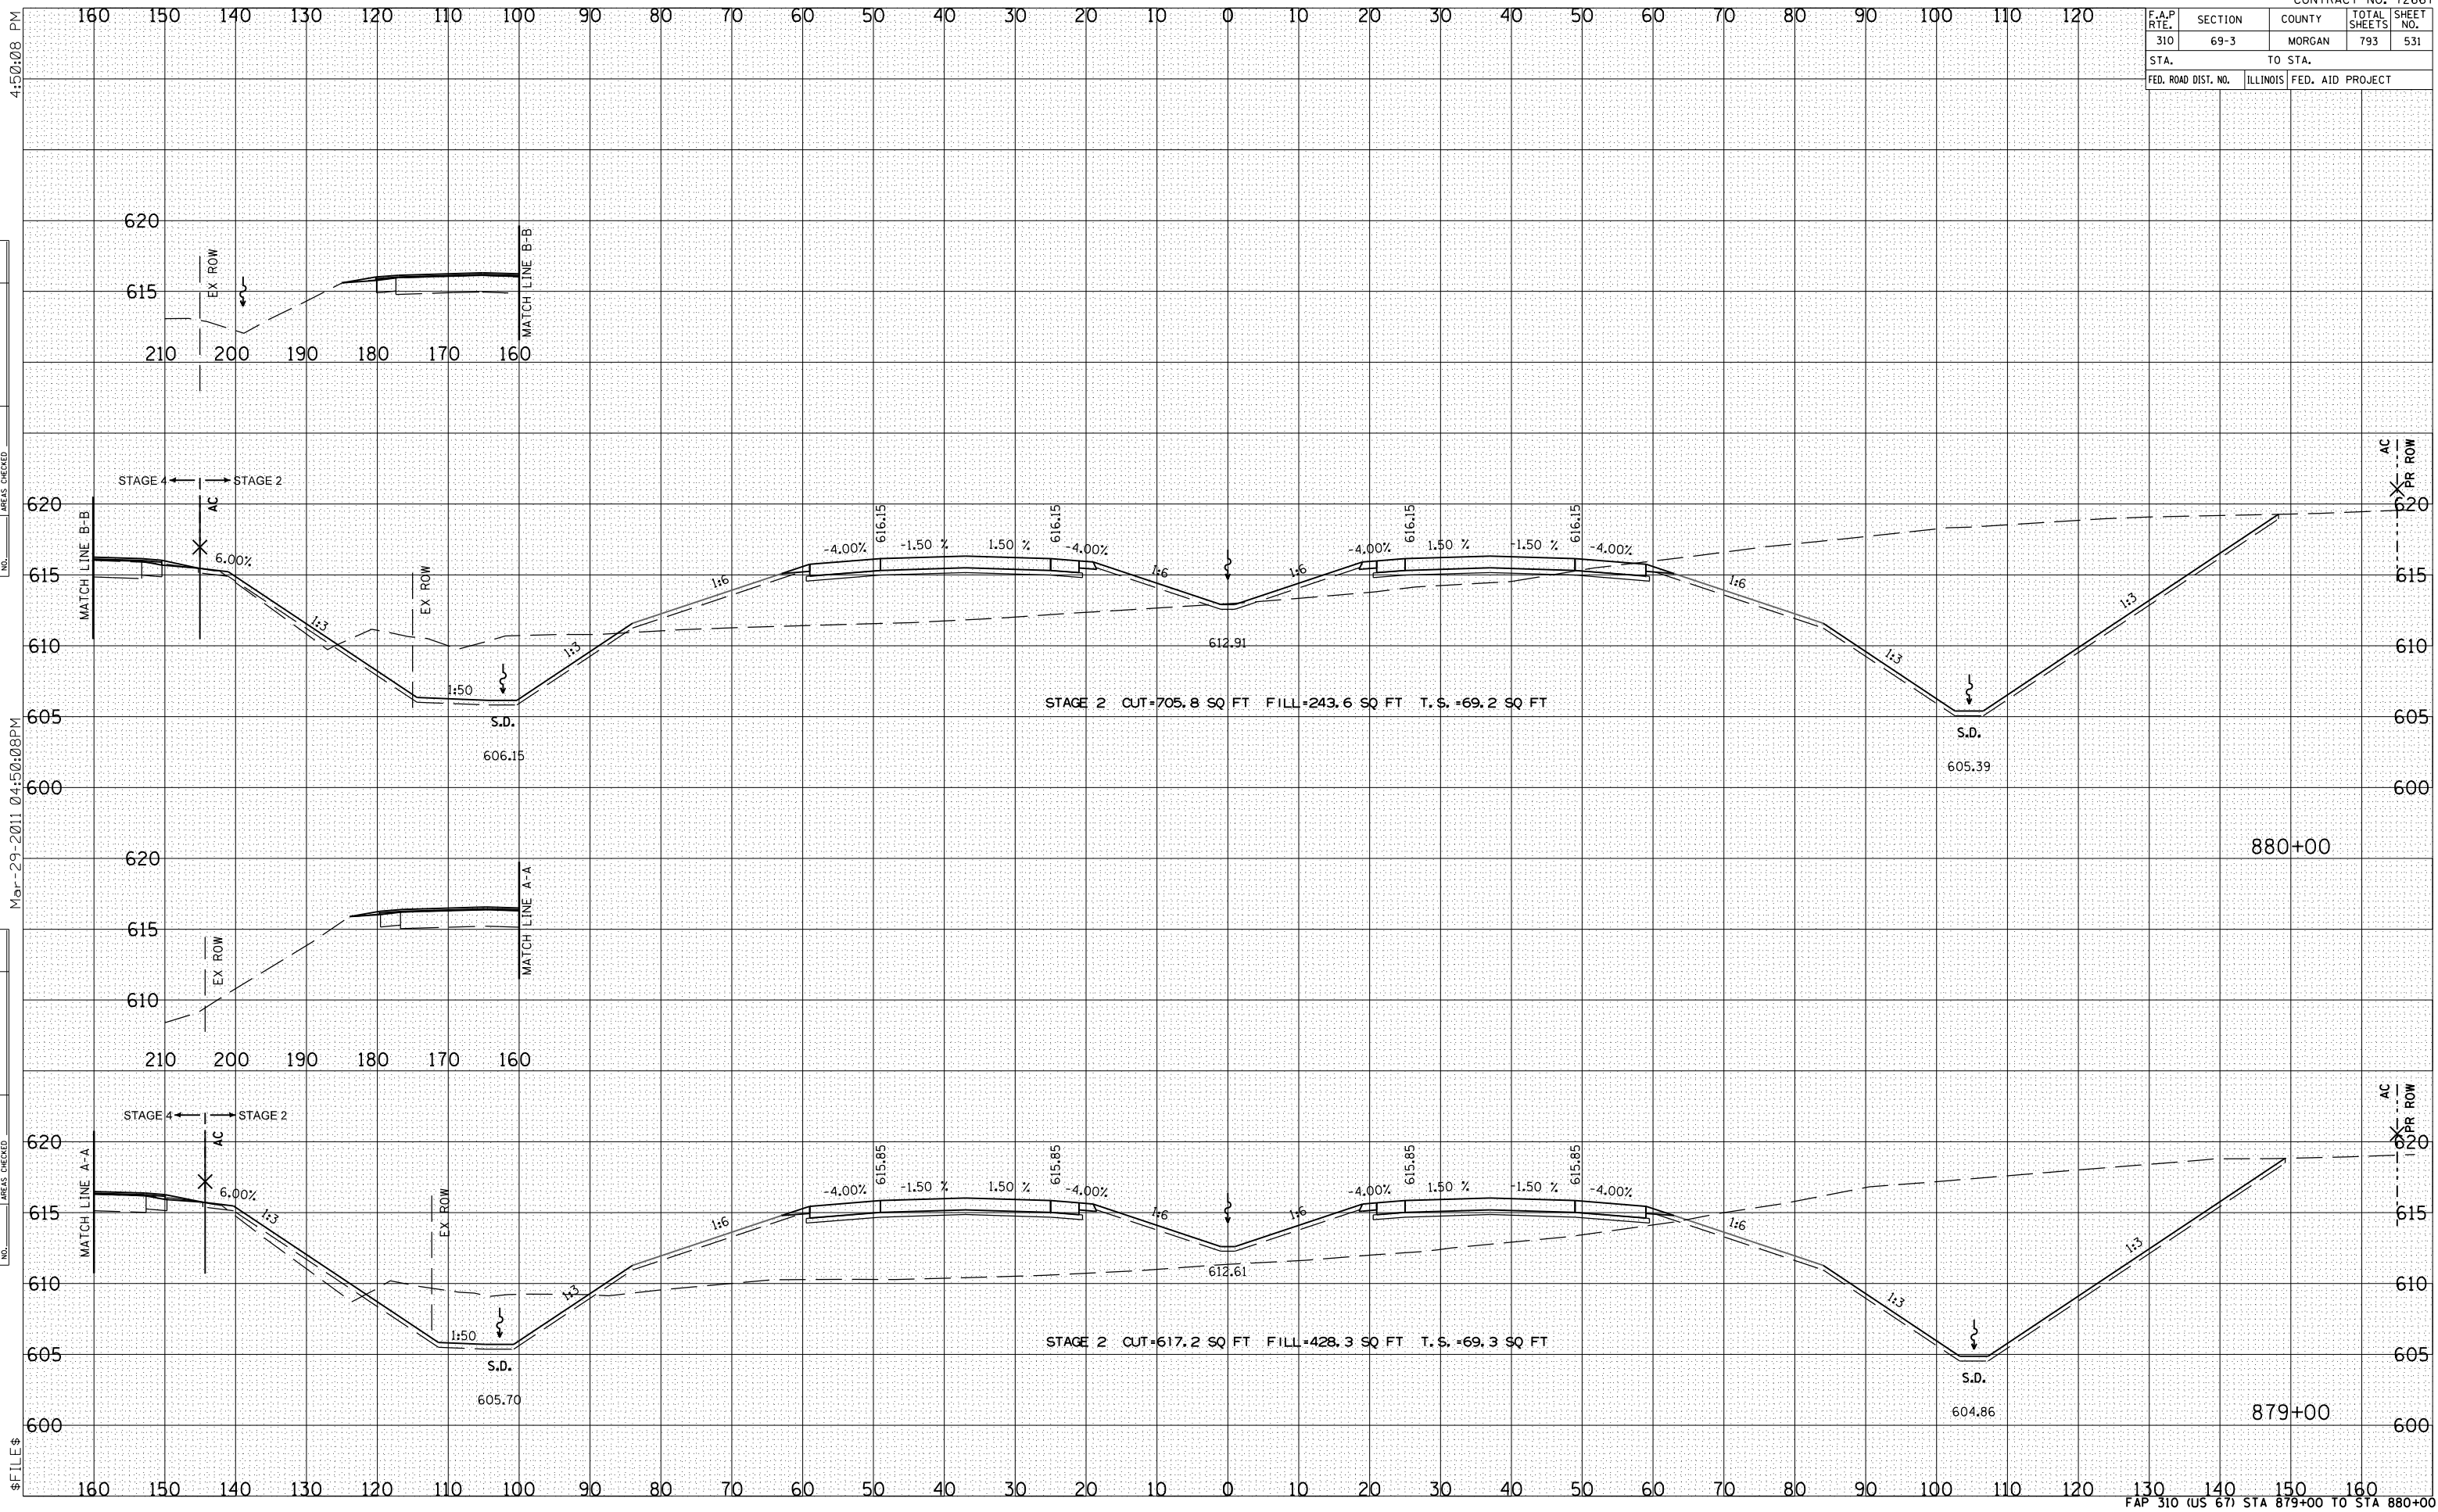

STAGE 2 CUT=705.8 SQ FT FILL=243.6 SQ FT T.S. =69.2 SQ FT

STAGE 2 CUT=617.2 SQ FT FILL=428.3 SQ FT T.S. =69.3 SQ FT

880+00

879+00