


F.A.P. RTE.	SECTION	COUNTY	TOTAL SHEETS	SHEET NO.
310	69-3	MORGAN	793	556
STA.		TO STA.		
FED. ROAD DIST. NO.		ILLINOIS FED. AID PROJECT		

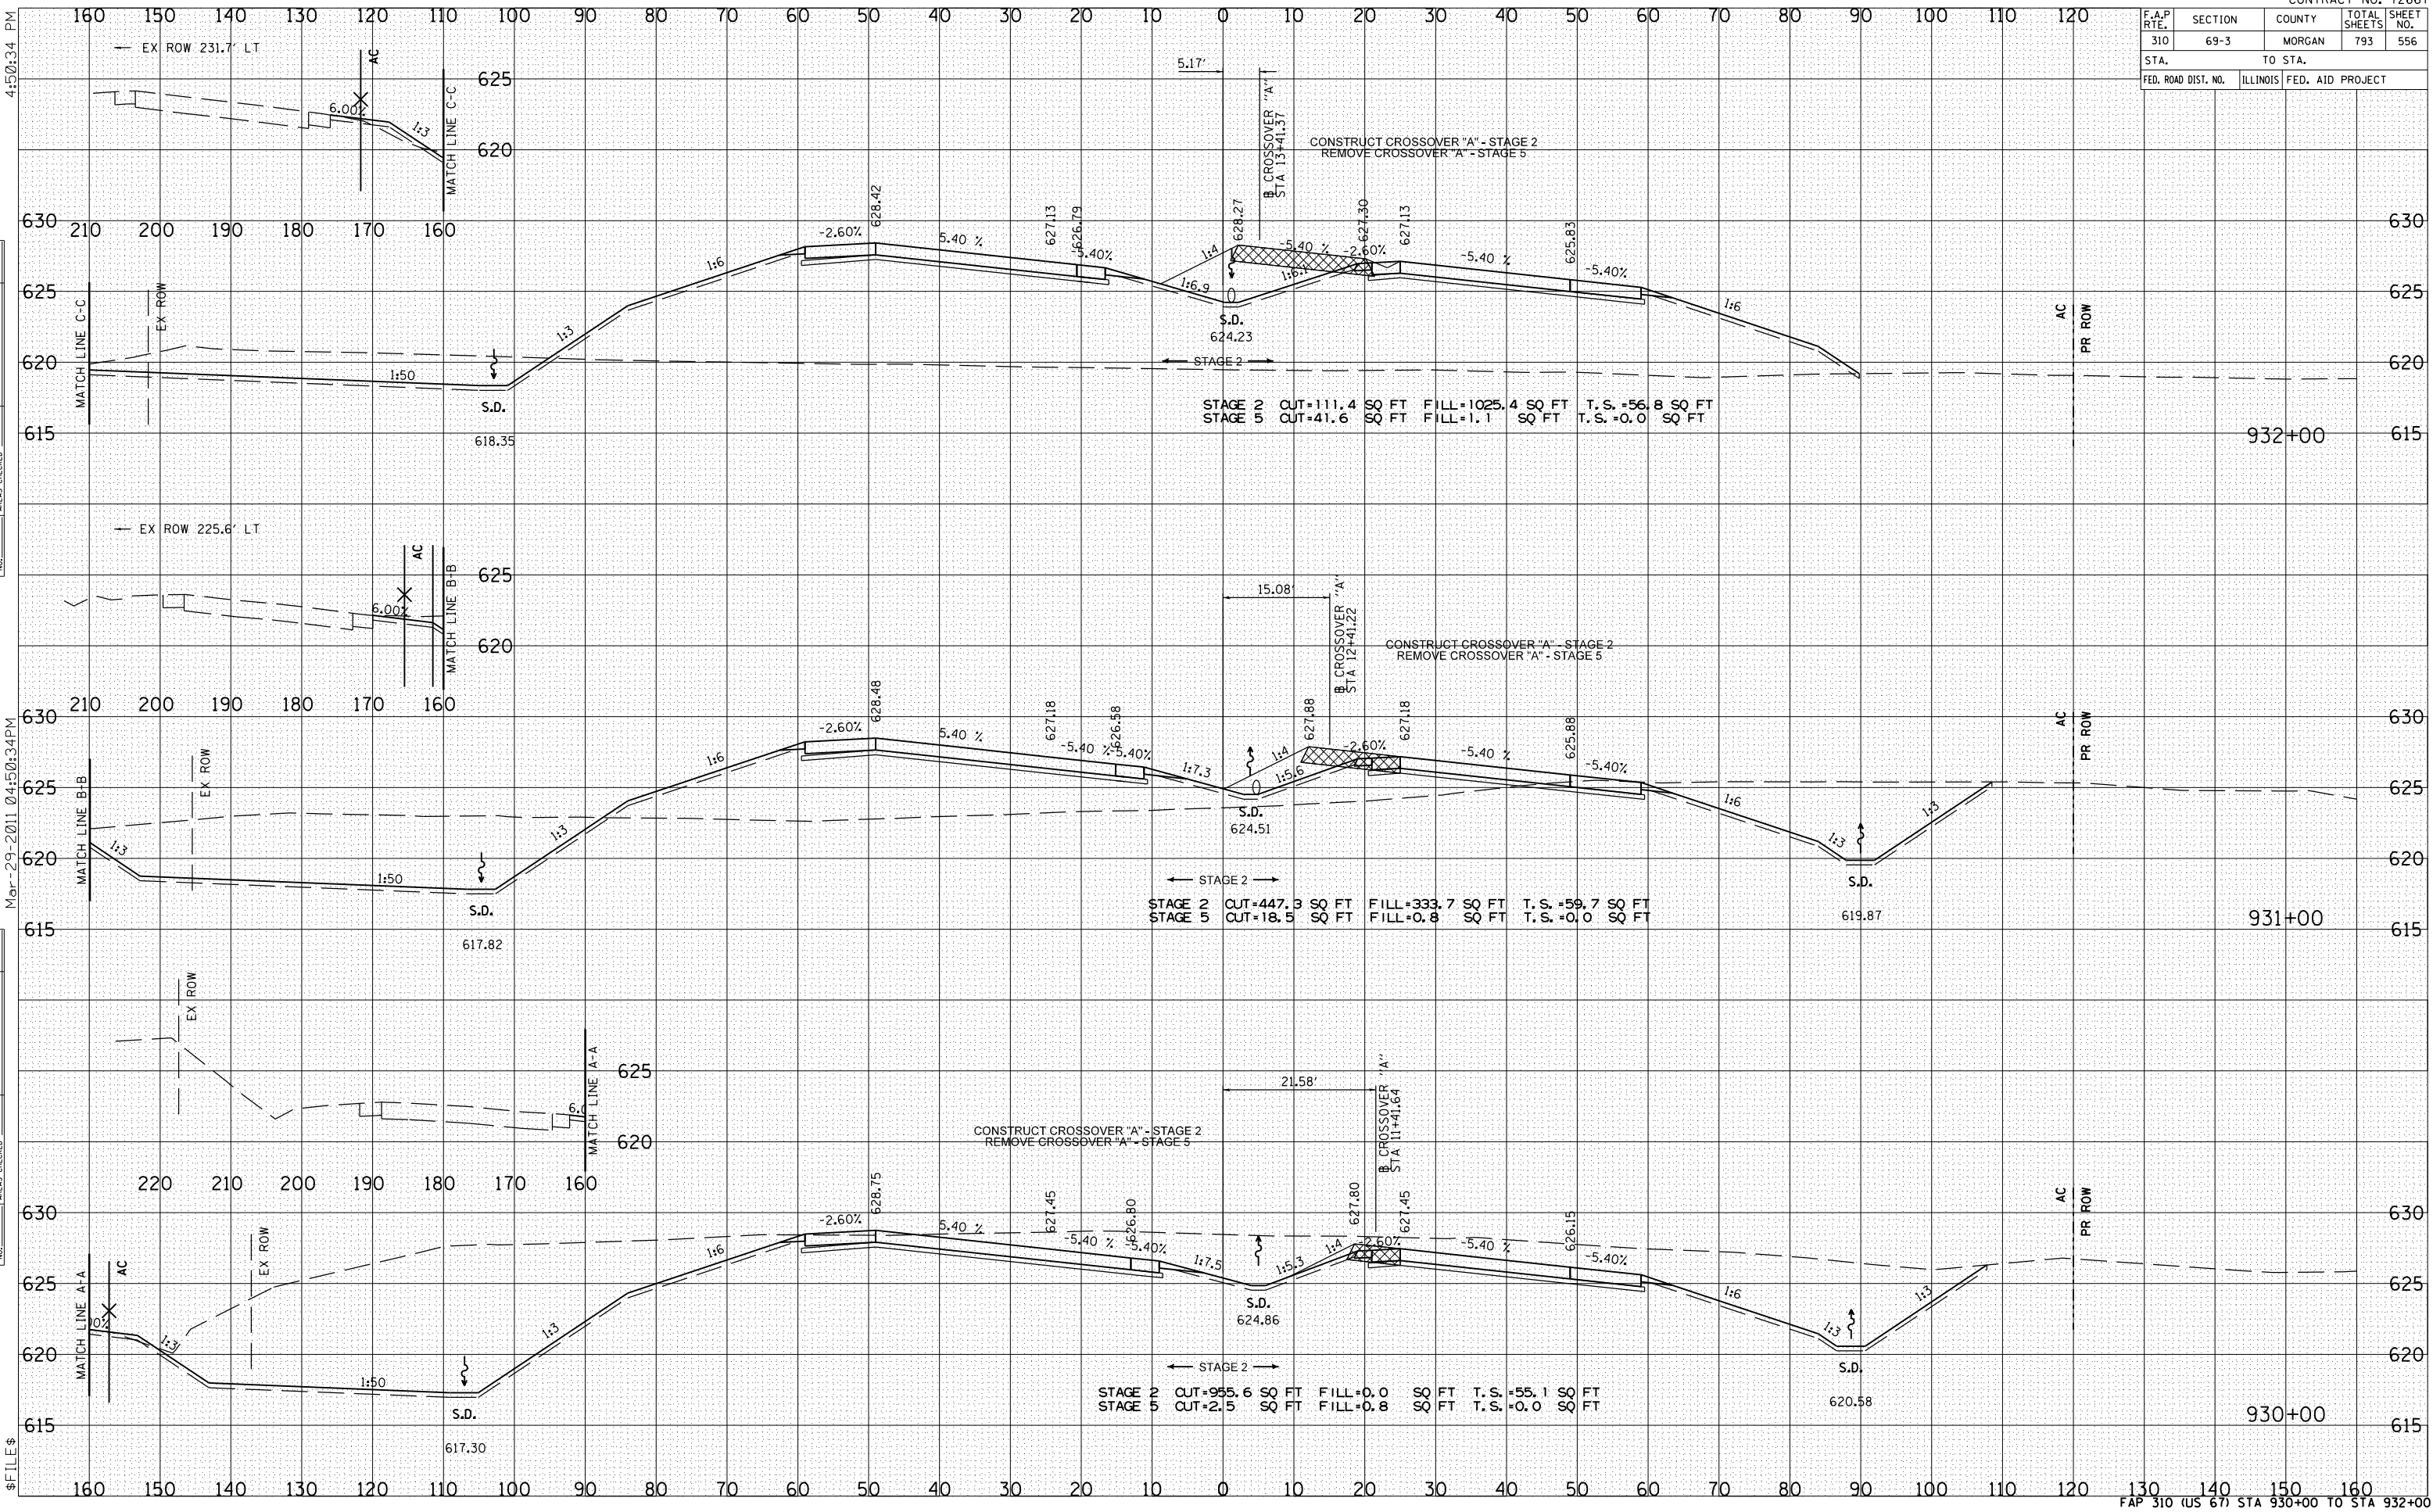

STAGE 2 CUT=111.4 SQ FT FILL=1025.4 SQ FT T.S.=56.8 SQ FT
 STAGE 5 CUT=41.6 SQ FT FILL=1.1 SQ FT T.S.=0.0 SQ FT

STAGE 2 CUT=447.3 SQ FT FILL=333.7 SQ FT T.S.=59.7 SQ FT
 STAGE 5 CUT=18.5 SQ FT FILL=0.8 SQ FT T.S.=0.0 SQ FT

STAGE 2 CUT=955.6 SQ FT FILL=0.0 SQ FT T.S.=55.1 SQ FT
 STAGE 5 CUT=2.5 SQ FT FILL=0.8 SQ FT T.S.=0.0 SQ FT

4:50:34 PM

BY	DATE

FINAL SURVEY SURVEYED
 PLOTTED
 NOTE BOOK
 AREAS CHECKED

Mar-29-2011 04:50:34 PM

BY	DATE

ORIGINAL SURVEY SURVEYED
 PLOTTED
 NOTE BOOK
 AREAS CHECKED

\$ FILE \$