

| F.A.P. RTE.         | SECTION  | COUNTY           | TOTAL SHEETS | SHEET NO. |
|---------------------|----------|------------------|--------------|-----------|
| 310                 | 69-3     | MORGAN           | 793          | 590       |
| STA.                |          | TO STA.          |              |           |
| FED. ROAD DIST. NO. | ILLINOIS | FED. AID PROJECT |              |           |


4:51:30 PM

| BY | DATE |
|----|------|
|    |      |
|    |      |
|    |      |
|    |      |
|    |      |

| BY | DATE |
|----|------|
|    |      |
|    |      |
|    |      |
|    |      |
|    |      |

Mar-29-2011 04:51:30PM

\$FILE\$

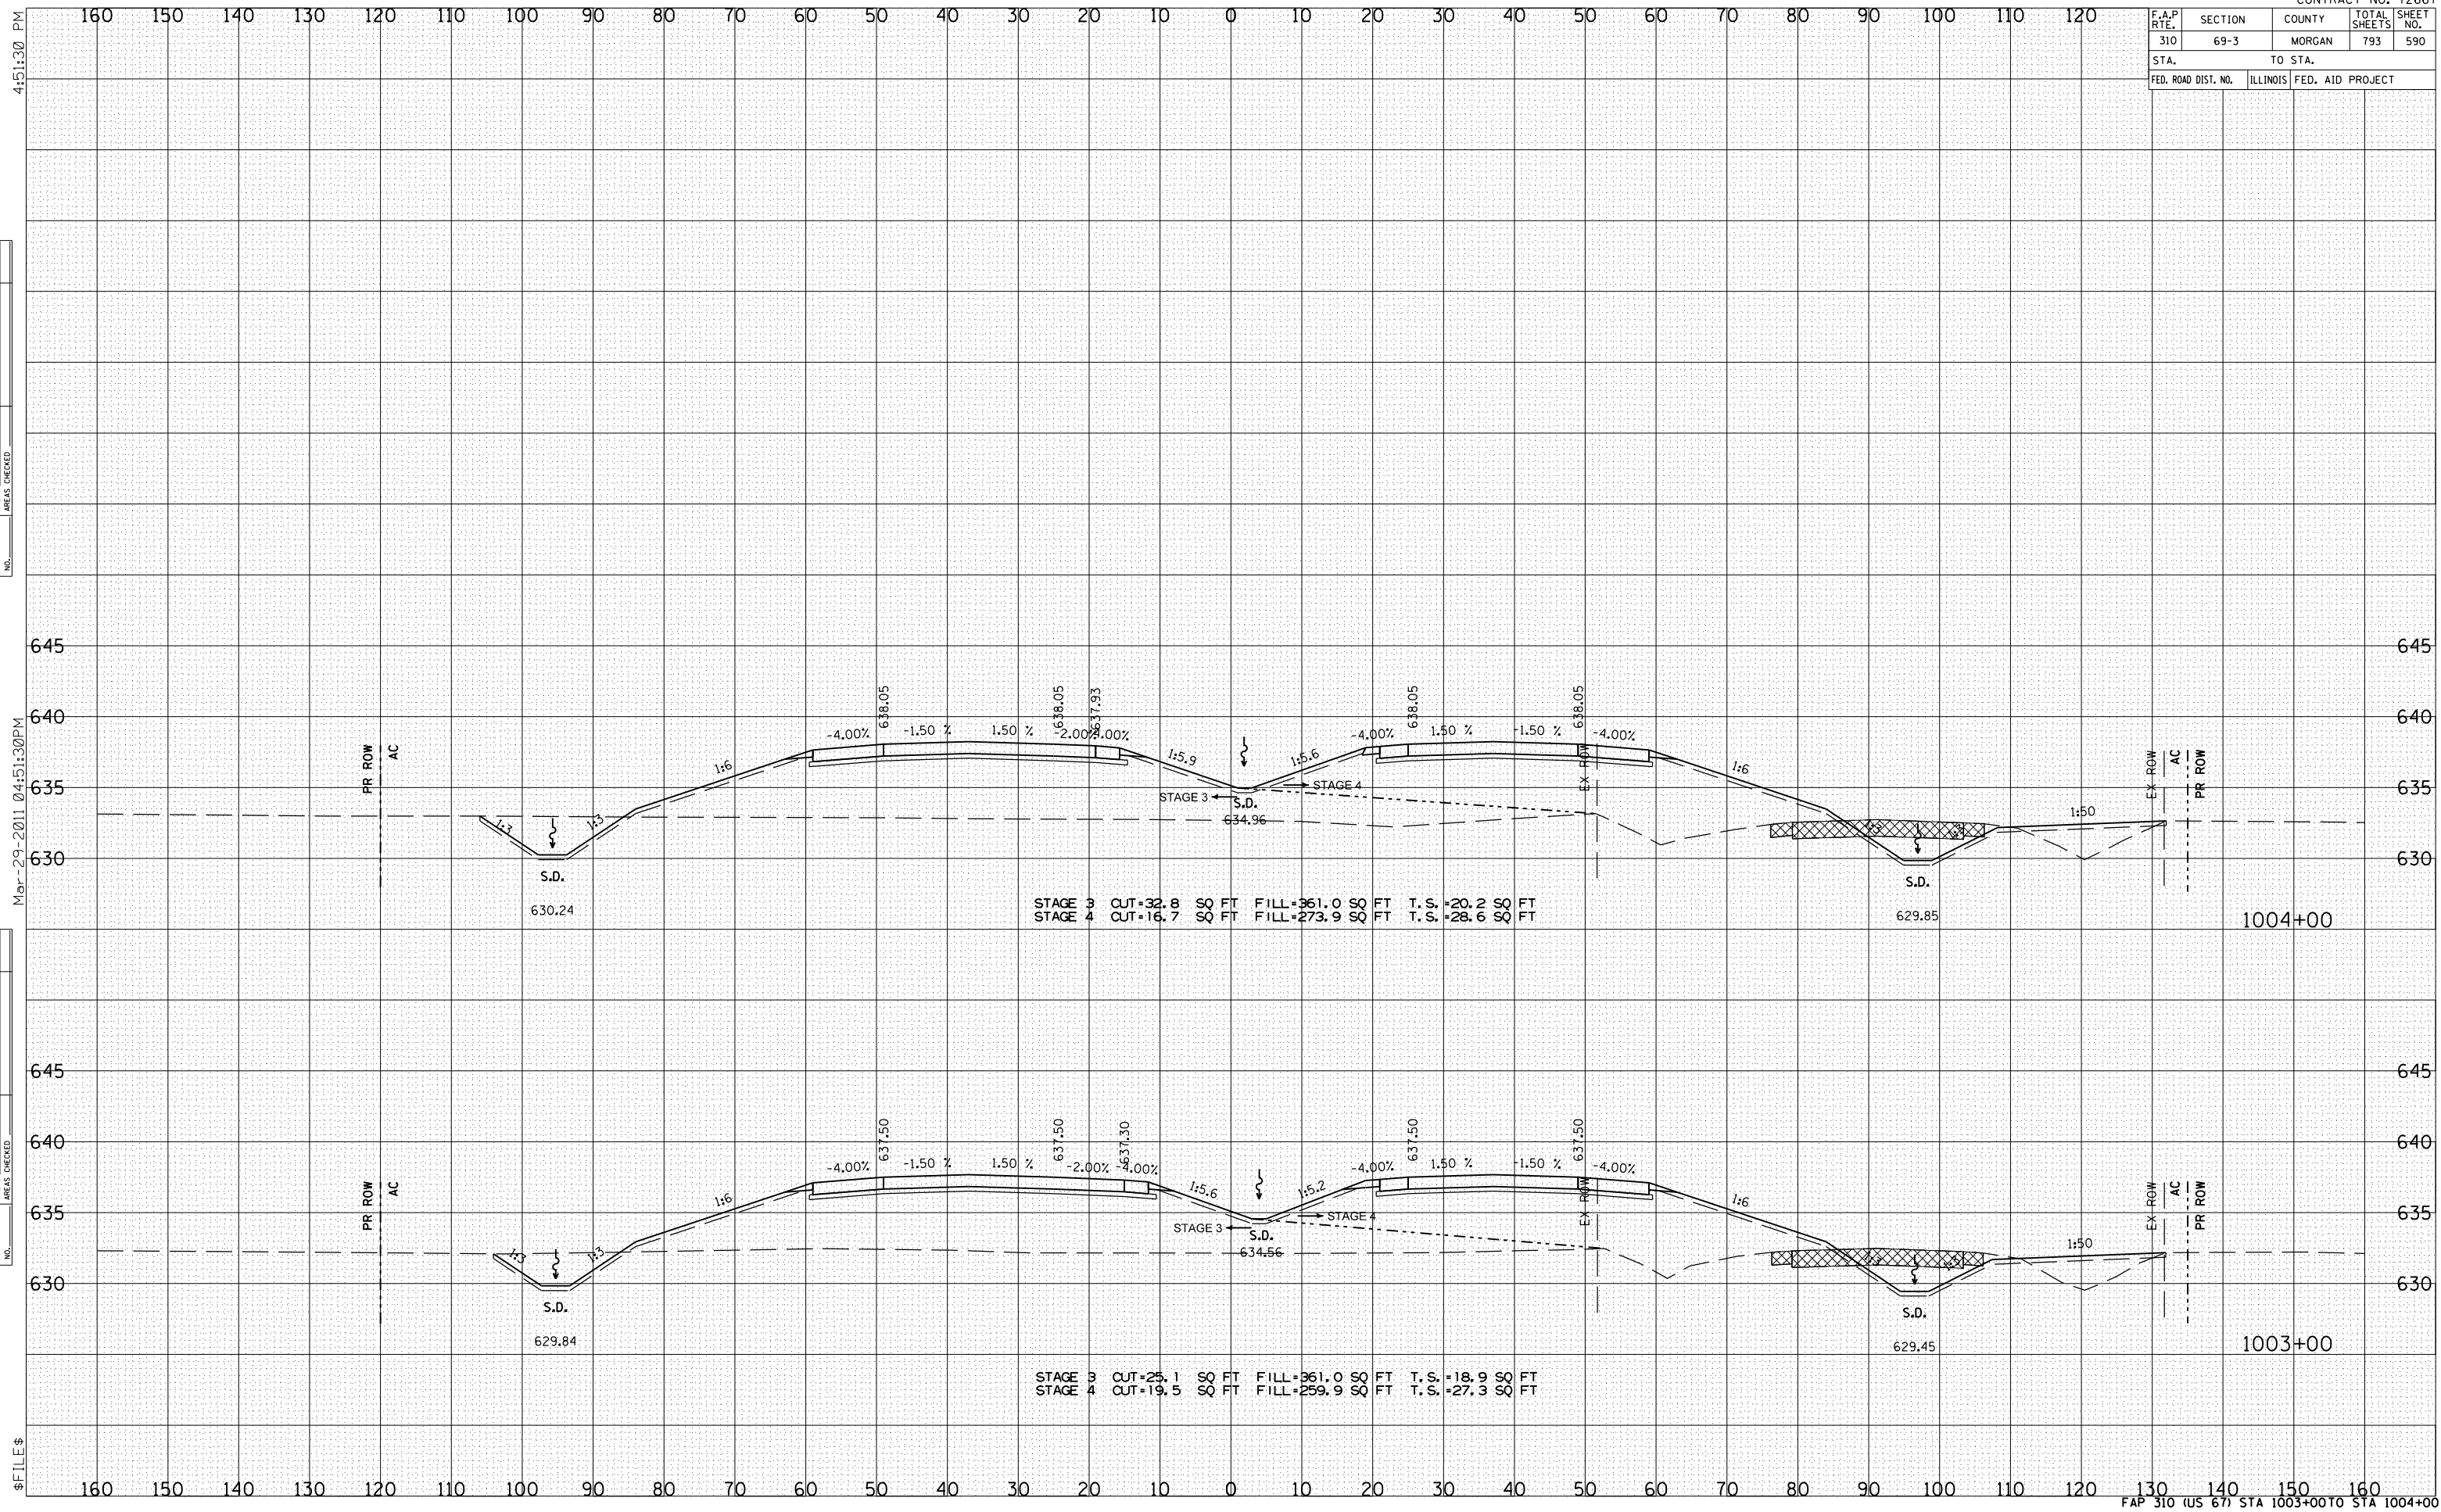

STAGE 3 CUT=32.8 SQ FT FILL=361.0 SQ FT T.S.=20.2 SQ FT  
 STAGE 4 CUT=16.7 SQ FT FILL=273.9 SQ FT T.S.=28.6 SQ FT

STAGE 3 CUT=25.1 SQ FT FILL=361.0 SQ FT T.S.=18.9 SQ FT  
 STAGE 4 CUT=19.5 SQ FT FILL=259.9 SQ FT T.S.=27.3 SQ FT