


F.A.P. RTE.	SECTION	COUNTY	TOTAL SHEETS	SHEET NO.
310	69-3	MORGAN	793	592
STA.		TO STA.		
FED. ROAD DIST. NO.		ILLINOIS FED. AID PROJECT		

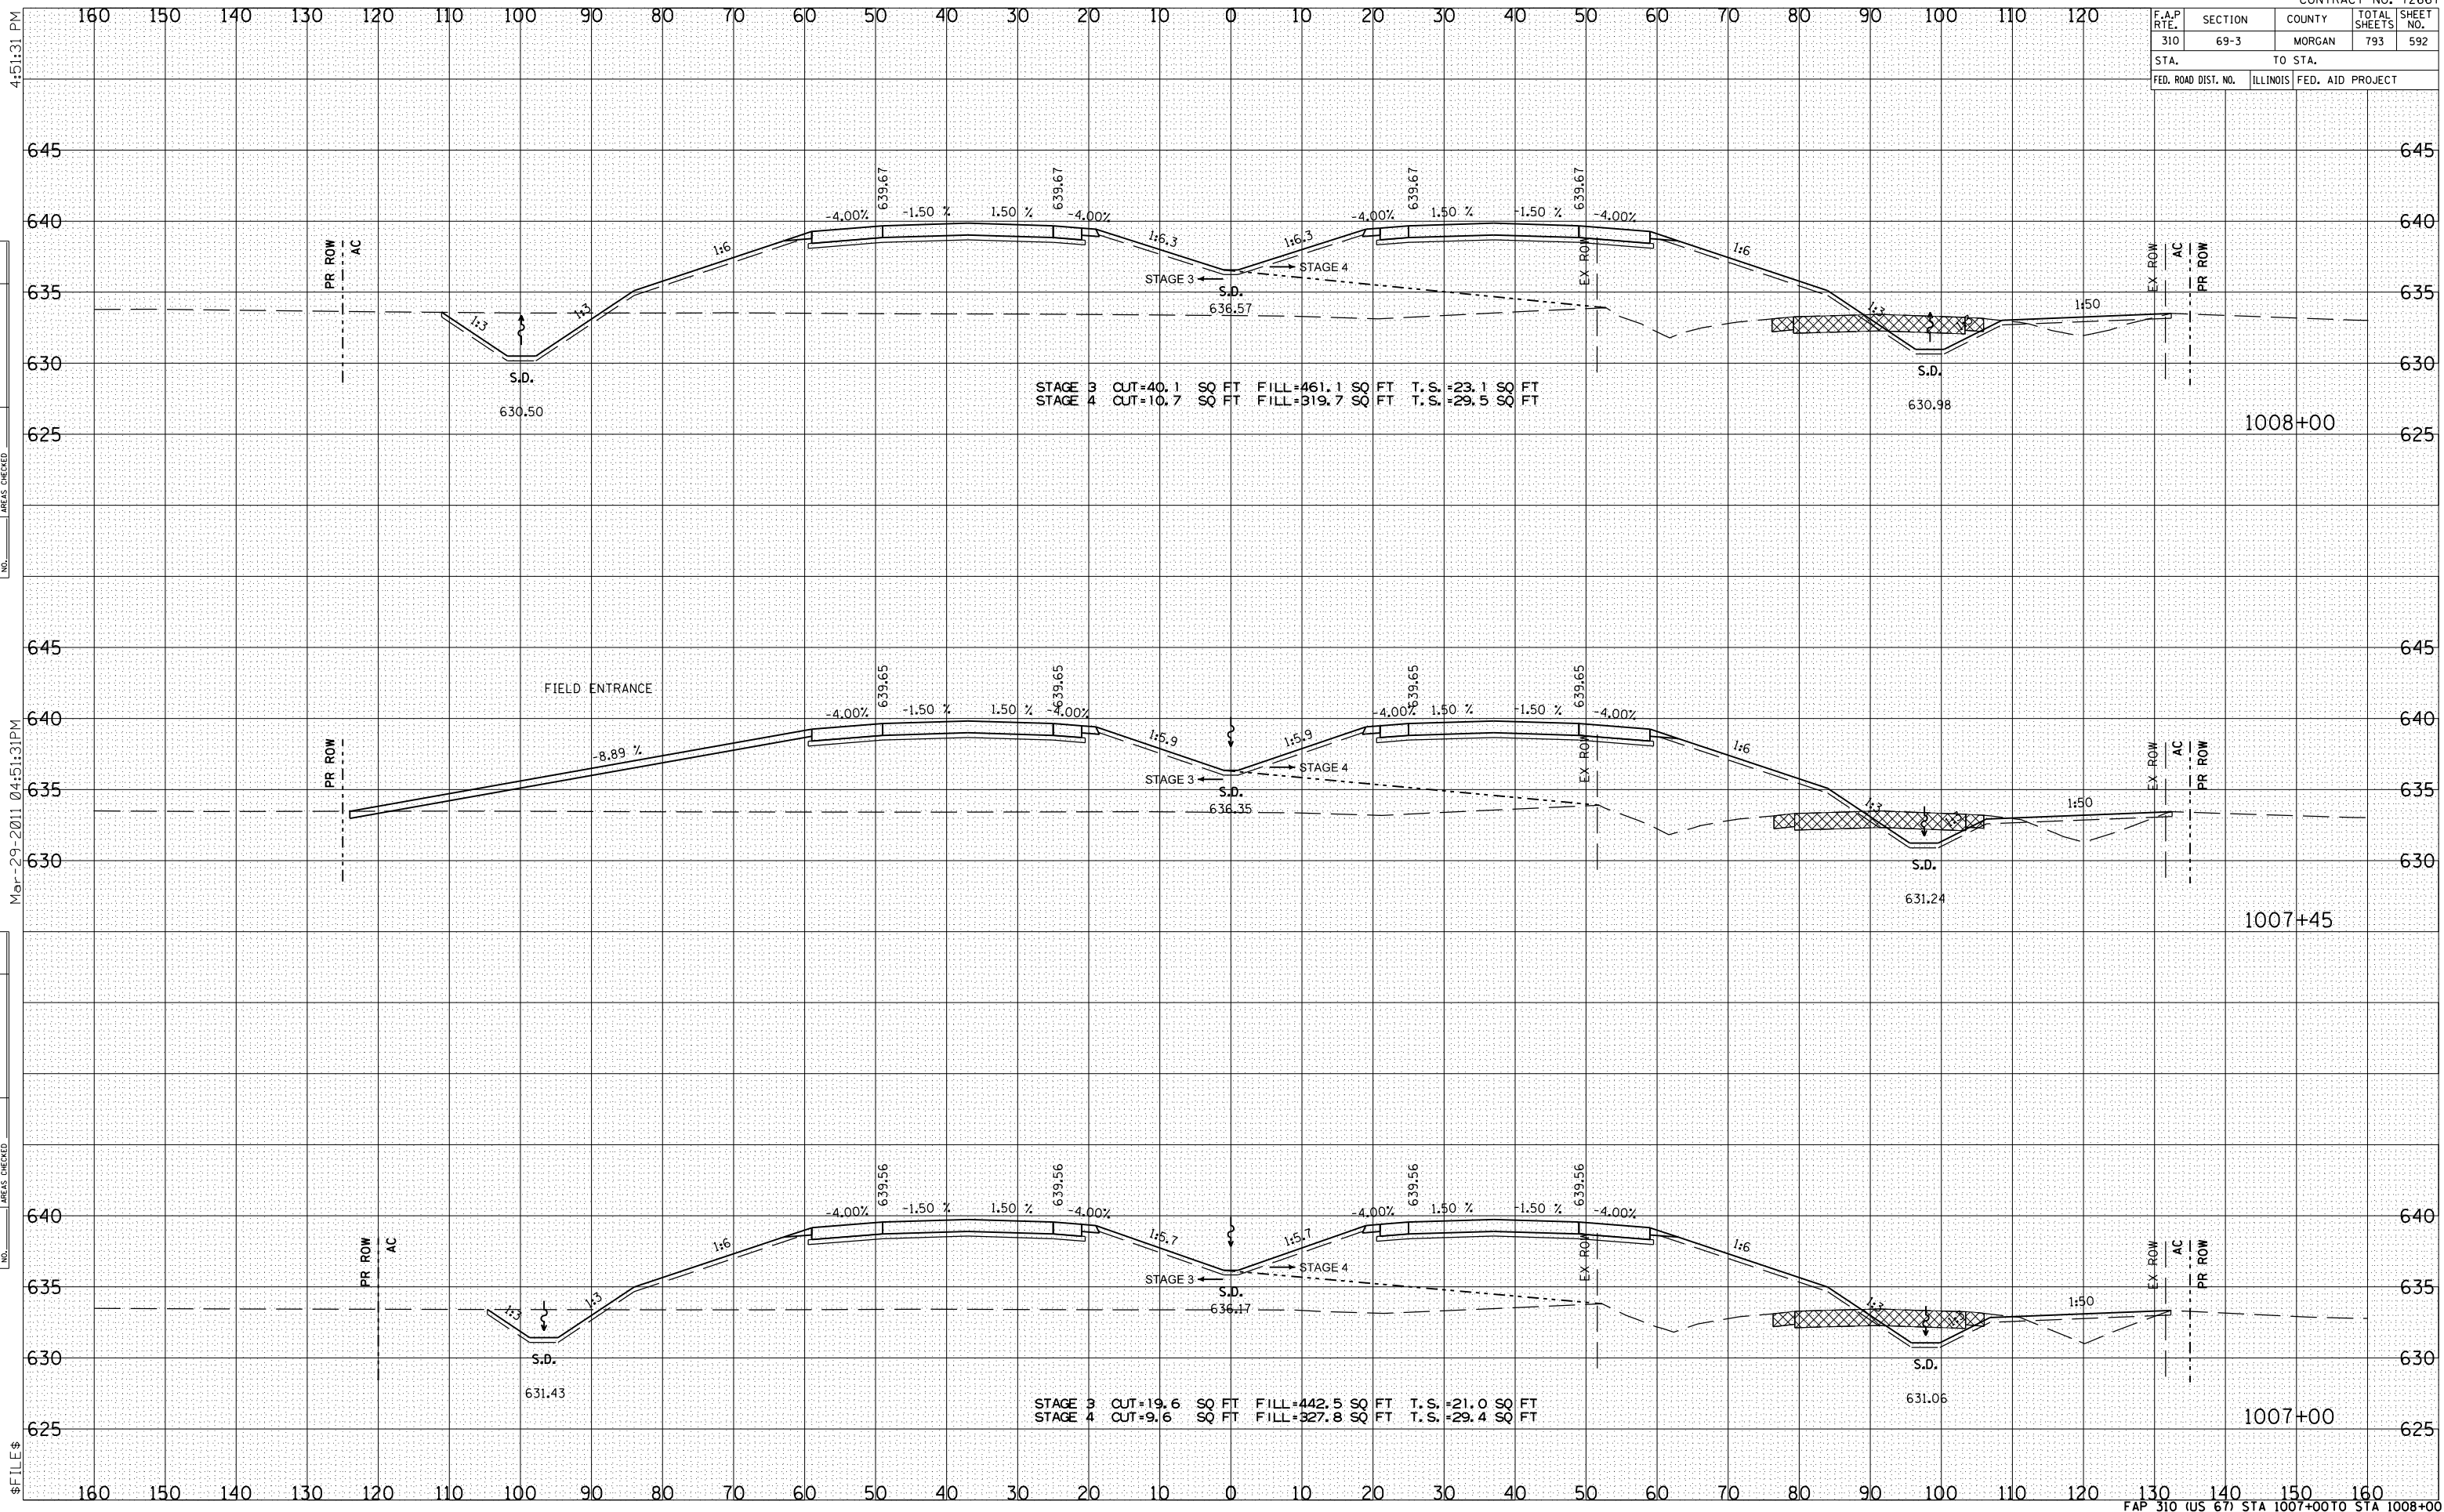

4:51:31 PM

BY	DATE

NO.	DATE	BY	DESCRIPTION

Mar-29-2011 04:51:31 PM

BY	DATE

NO.	DATE	BY	DESCRIPTION

\$FILE\$