


F.A.P. RTE.	SECTION	COUNTY	TOTAL SHEETS	SHEET NO.
310	69-3	MORGAN	793	633
STA.		TO STA.		
FED. ROAD DIST. NO.	ILLINOIS	FED. AID PROJECT		

BY	DATE
FINI	SURVEYED
	PLOTTED
	NOTE BOOK
	NO.
	AREAS CHECKED

BY	DATE
ORIGINAL	SURVEYED
	PLOTTED
	NOTE BOOK
	NO.
	AREAS CHECKED

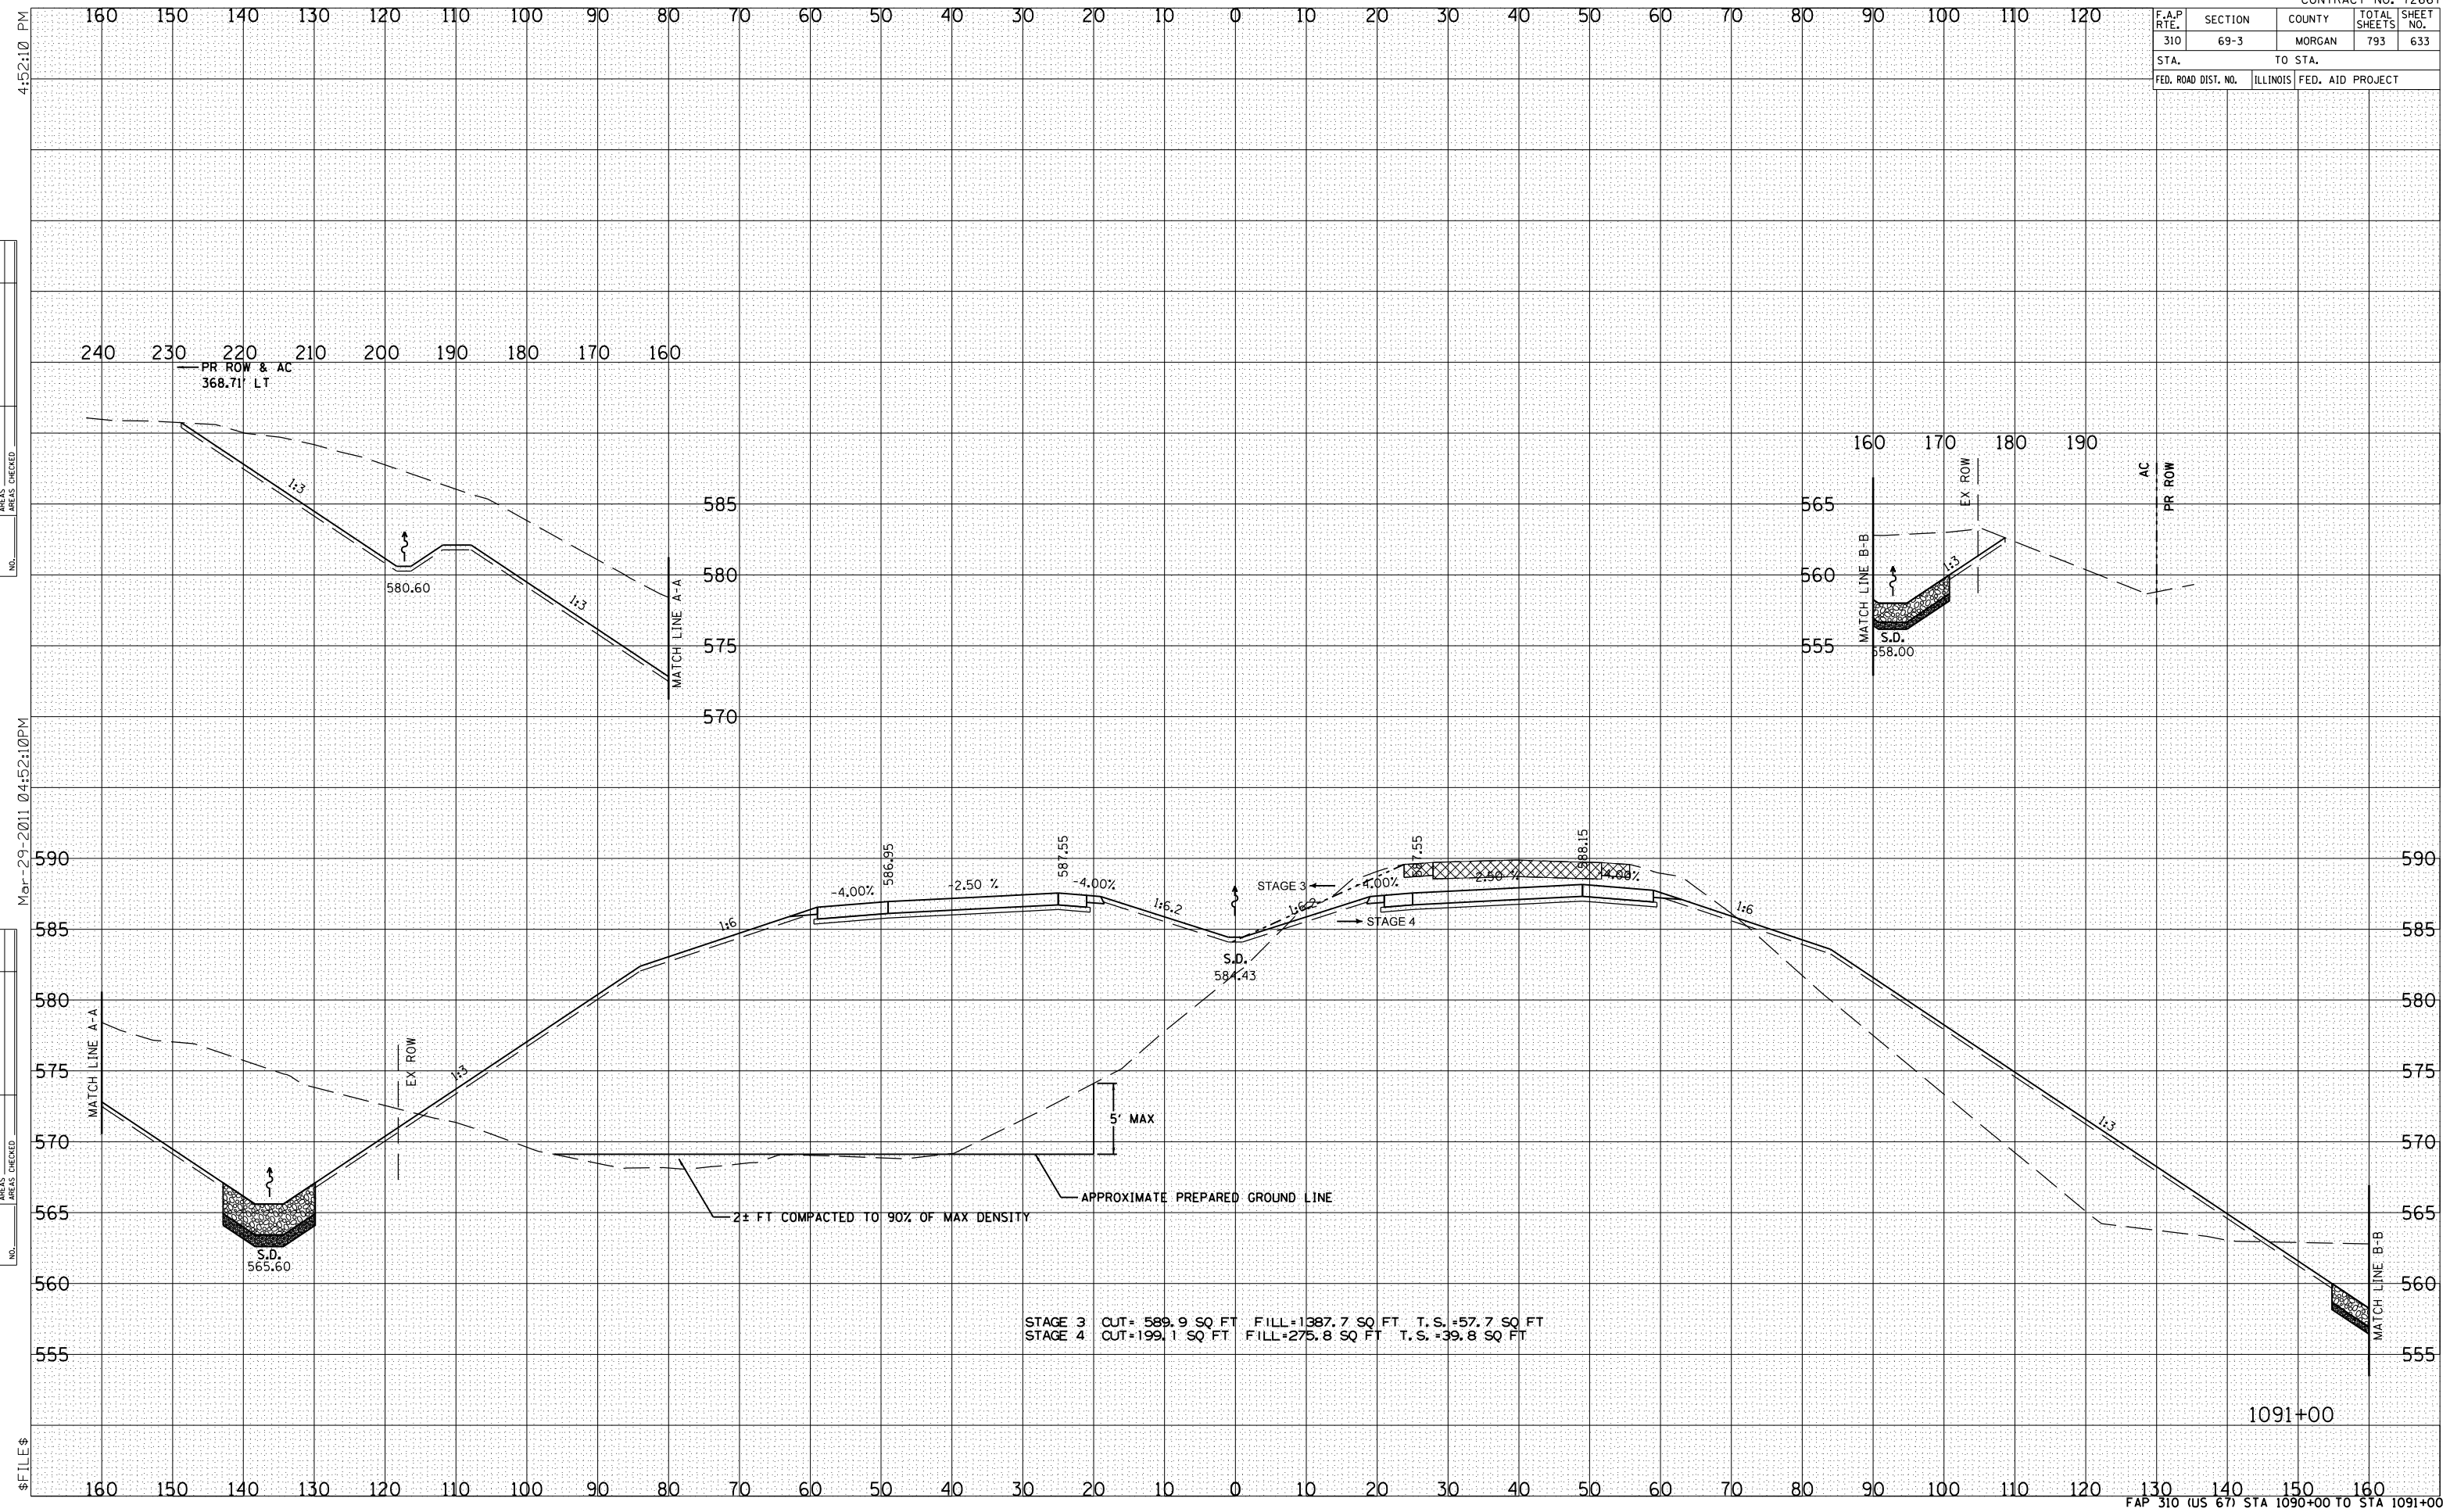

STAGE 3 CUT= 589.9 SQ FT FILL=1387.7 SQ FT T.S.=57.7 SQ FT
 STAGE 4 CUT=199.1 SQ FT FILL=275.8 SQ FT T.S.=39.8 SQ FT

Mar-29-2011 04:52:10PM

FILE \$