


F.A.P. RTE.	SECTION	COUNTY	TOTAL SHEETS	SHEET NO.
310	69-3	MORGAN	793	640
STA.		TO STA.		
FED. ROAD DIST. NO.	ILLINOIS	FED. AID PROJECT		

BY	DATE

BY	DATE

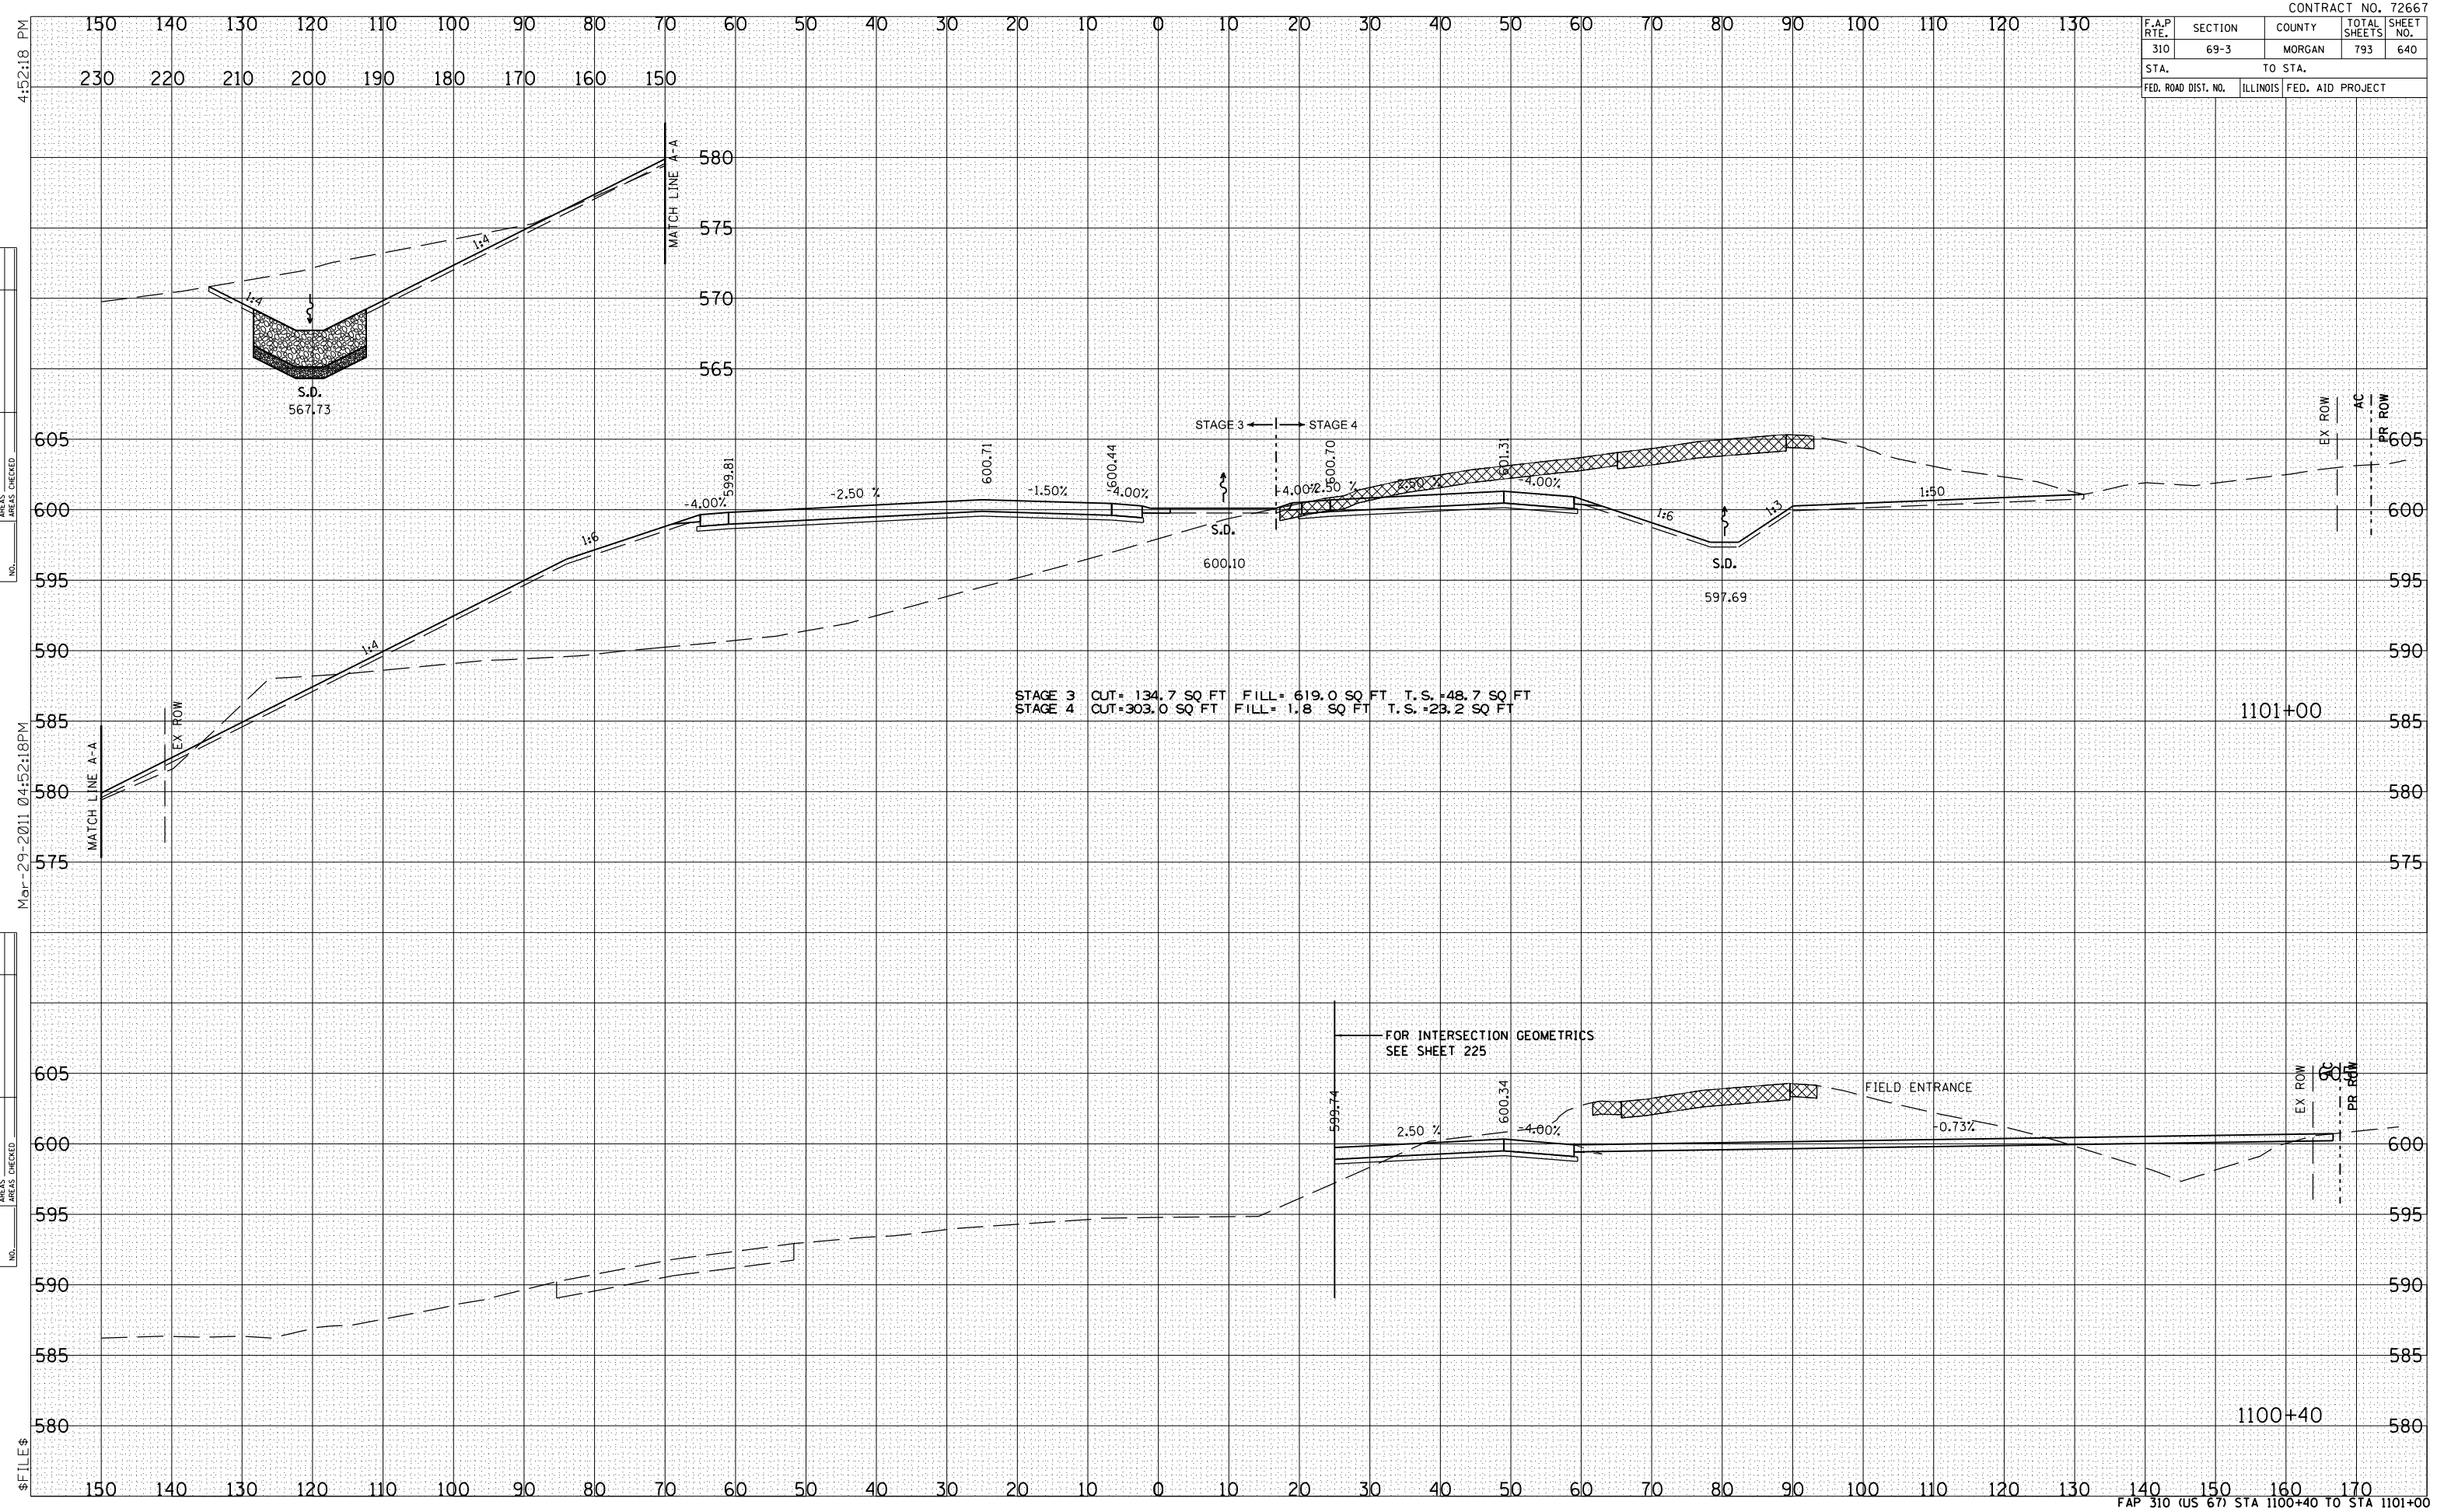

STAGE 3 CUT = 134.7 SQ FT FILL = 619.0 SQ FT T.S. = 48.7 SQ FT
 STAGE 4 CUT = 303.0 SQ FT FILL = 1.8 SQ FT T.S. = 23.2 SQ FT

FOR INTERSECTION GEOMETRICS
 SEE SHEET 225

FIELD ENTRANCE