


F.A.P. RTE.	SECTION	COUNTY	TOTAL SHEETS	SHEET NO.
310	69-3	MORGAN	793	644
STA. 1109+00		TO STA. 1111+25		
FED. ROAD DIST. NO.	ILLINOIS	FED. AID PROJECT		

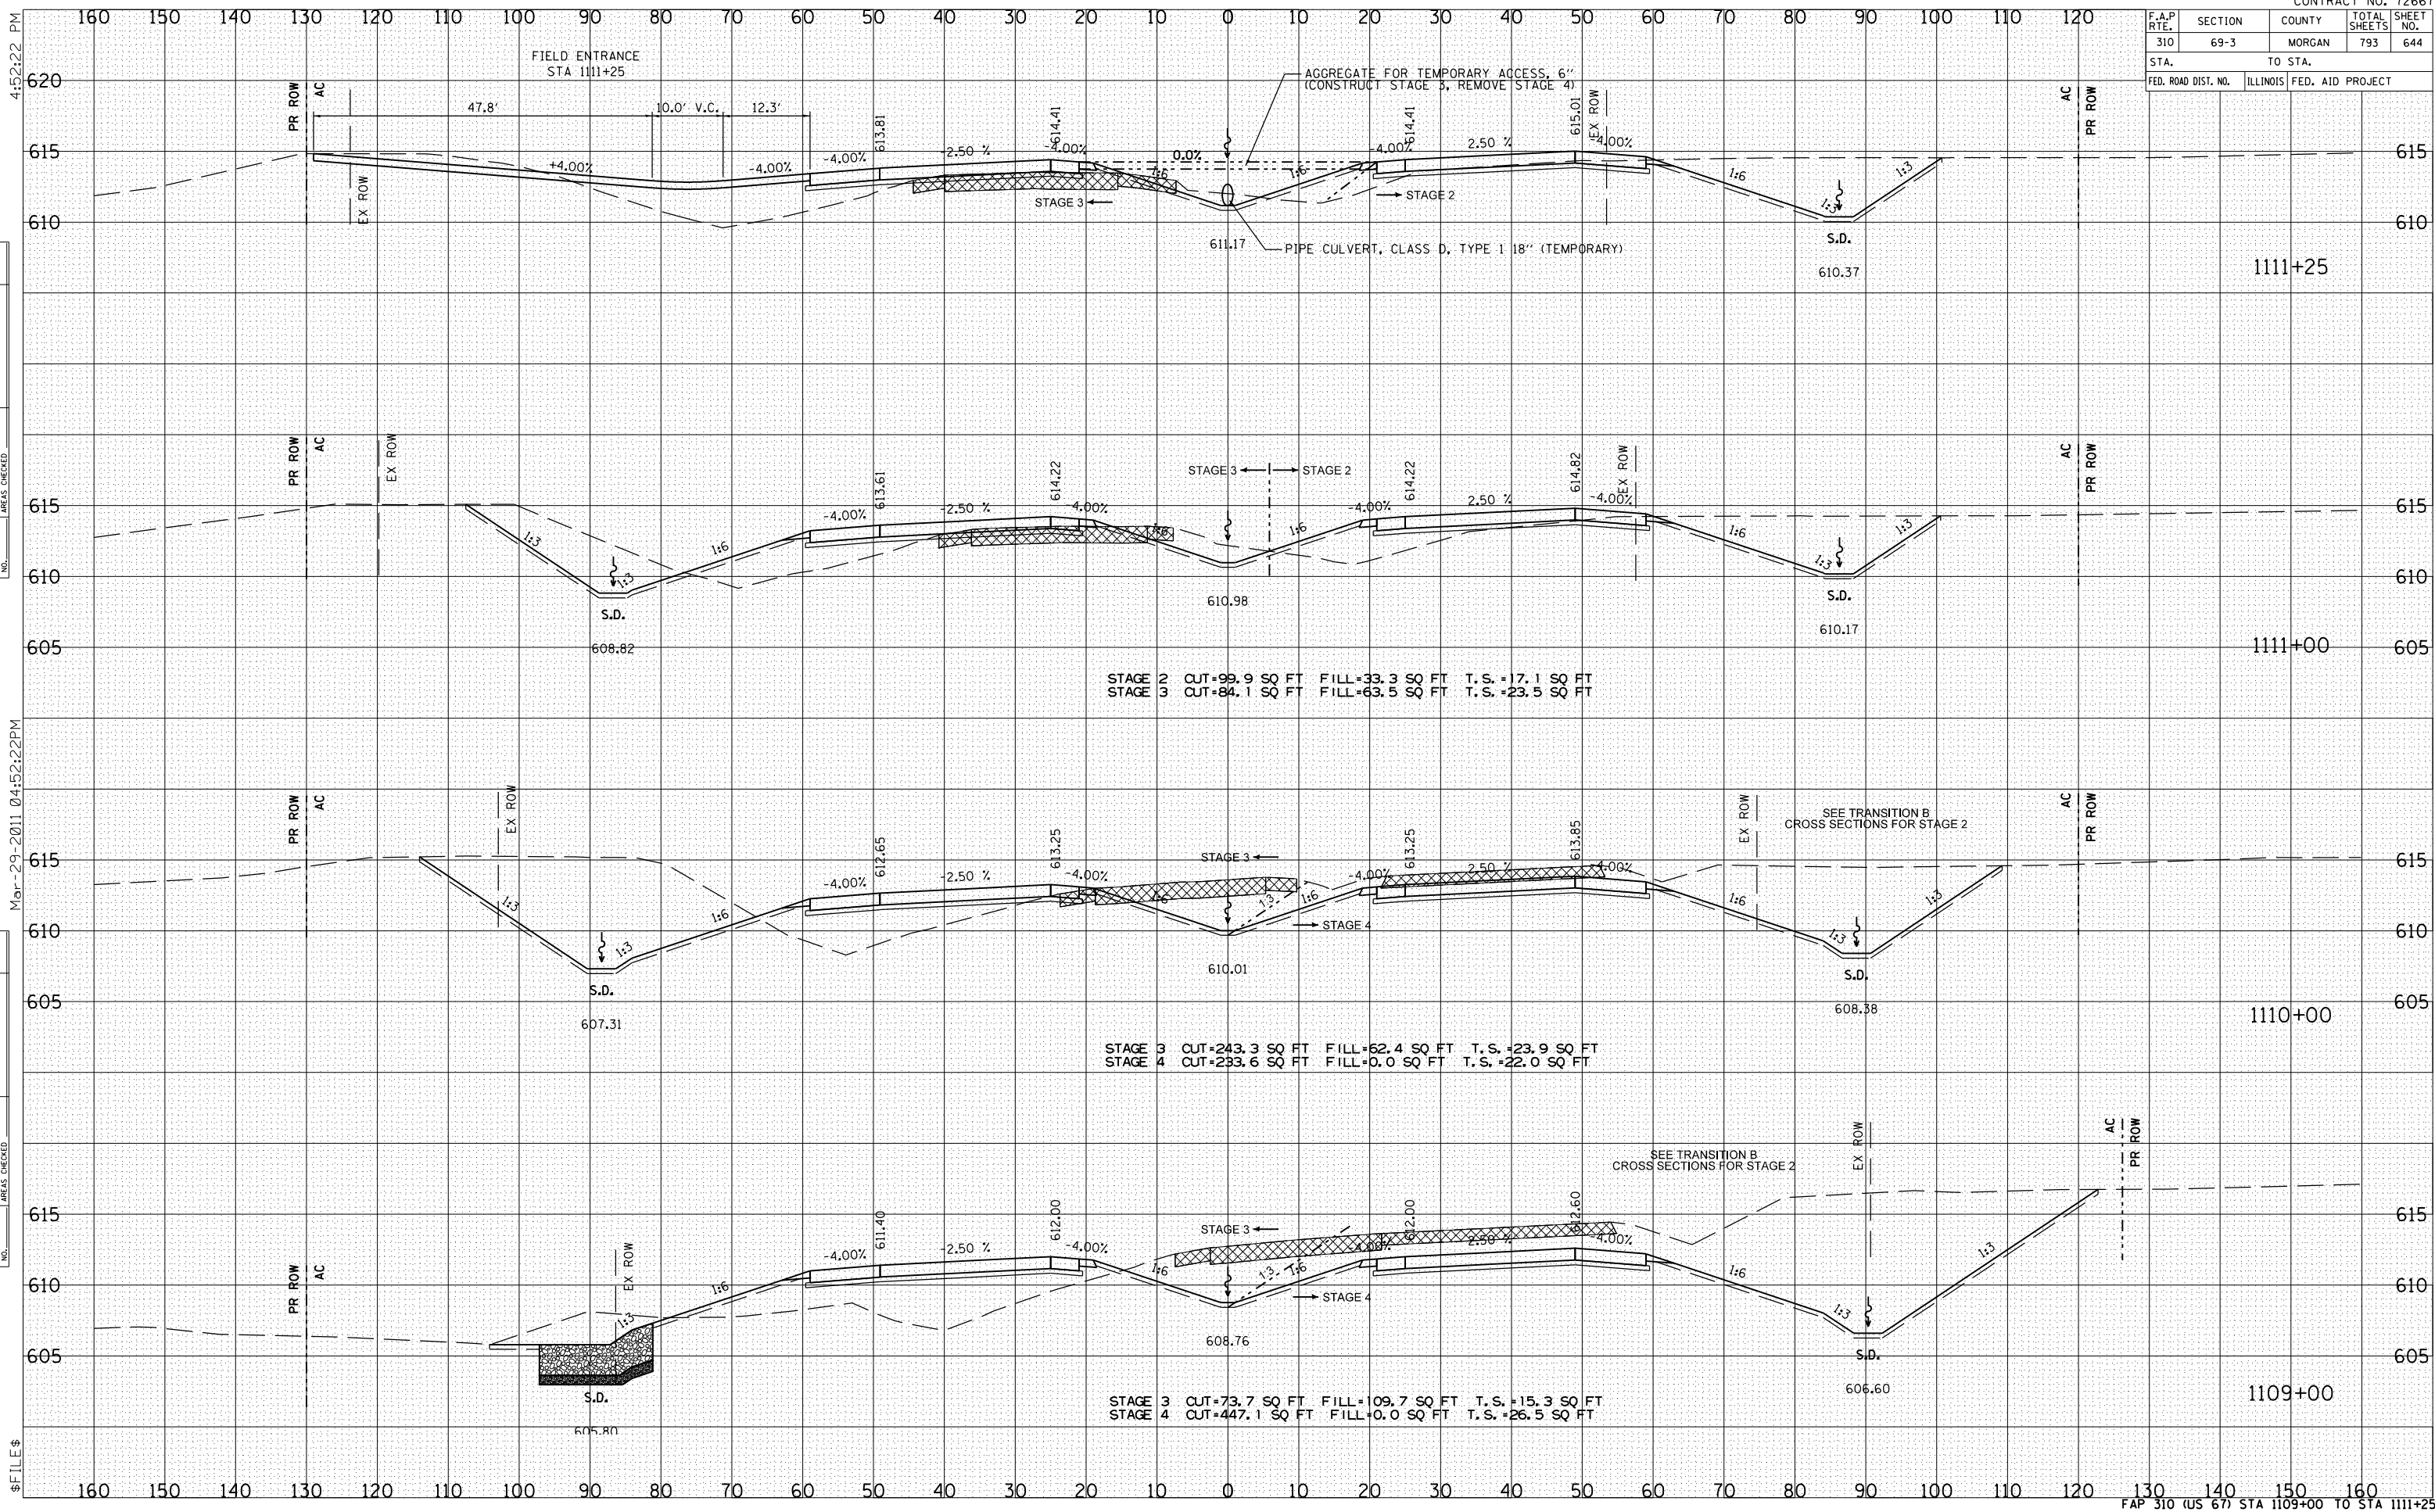

STAGE 2 CUT=99.9 SQ FT FILL=33.3 SQ FT T.S.=17.1 SQ FT
 STAGE 3 CUT=84.1 SQ FT FILL=63.5 SQ FT T.S.=23.5 SQ FT

STAGE 3 CUT=243.3 SQ FT FILL=62.4 SQ FT T.S.=23.9 SQ FT
 STAGE 4 CUT=233.6 SQ FT FILL=0.0 SQ FT T.S.=22.0 SQ FT

STAGE 3 CUT=73.7 SQ FT FILL=109.7 SQ FT T.S.=15.3 SQ FT
 STAGE 4 CUT=447.1 SQ FT FILL=0.0 SQ FT T.S.=26.5 SQ FT

DATE	BY

DATE	BY

\$FILE\$