

F.A.P. RTE.	SECTION	COUNTY	TOTAL SHEETS	SHEET NO.
310	69-3	MORGAN	793	654
STA.		TO STA.		
FED. ROAD DIST. NO.		ILLINOIS FED. AID PROJECT		


4:52:30 PM

BY	DATE
SURVEYED	
PLOTTED	
NOTED	
AREAS CHECKED	

BY	DATE
SURVEYED	
PLOTTED	
NOTED	
AREAS CHECKED	

\$ FILE \$

Mar-29-2011 04:52:30PM

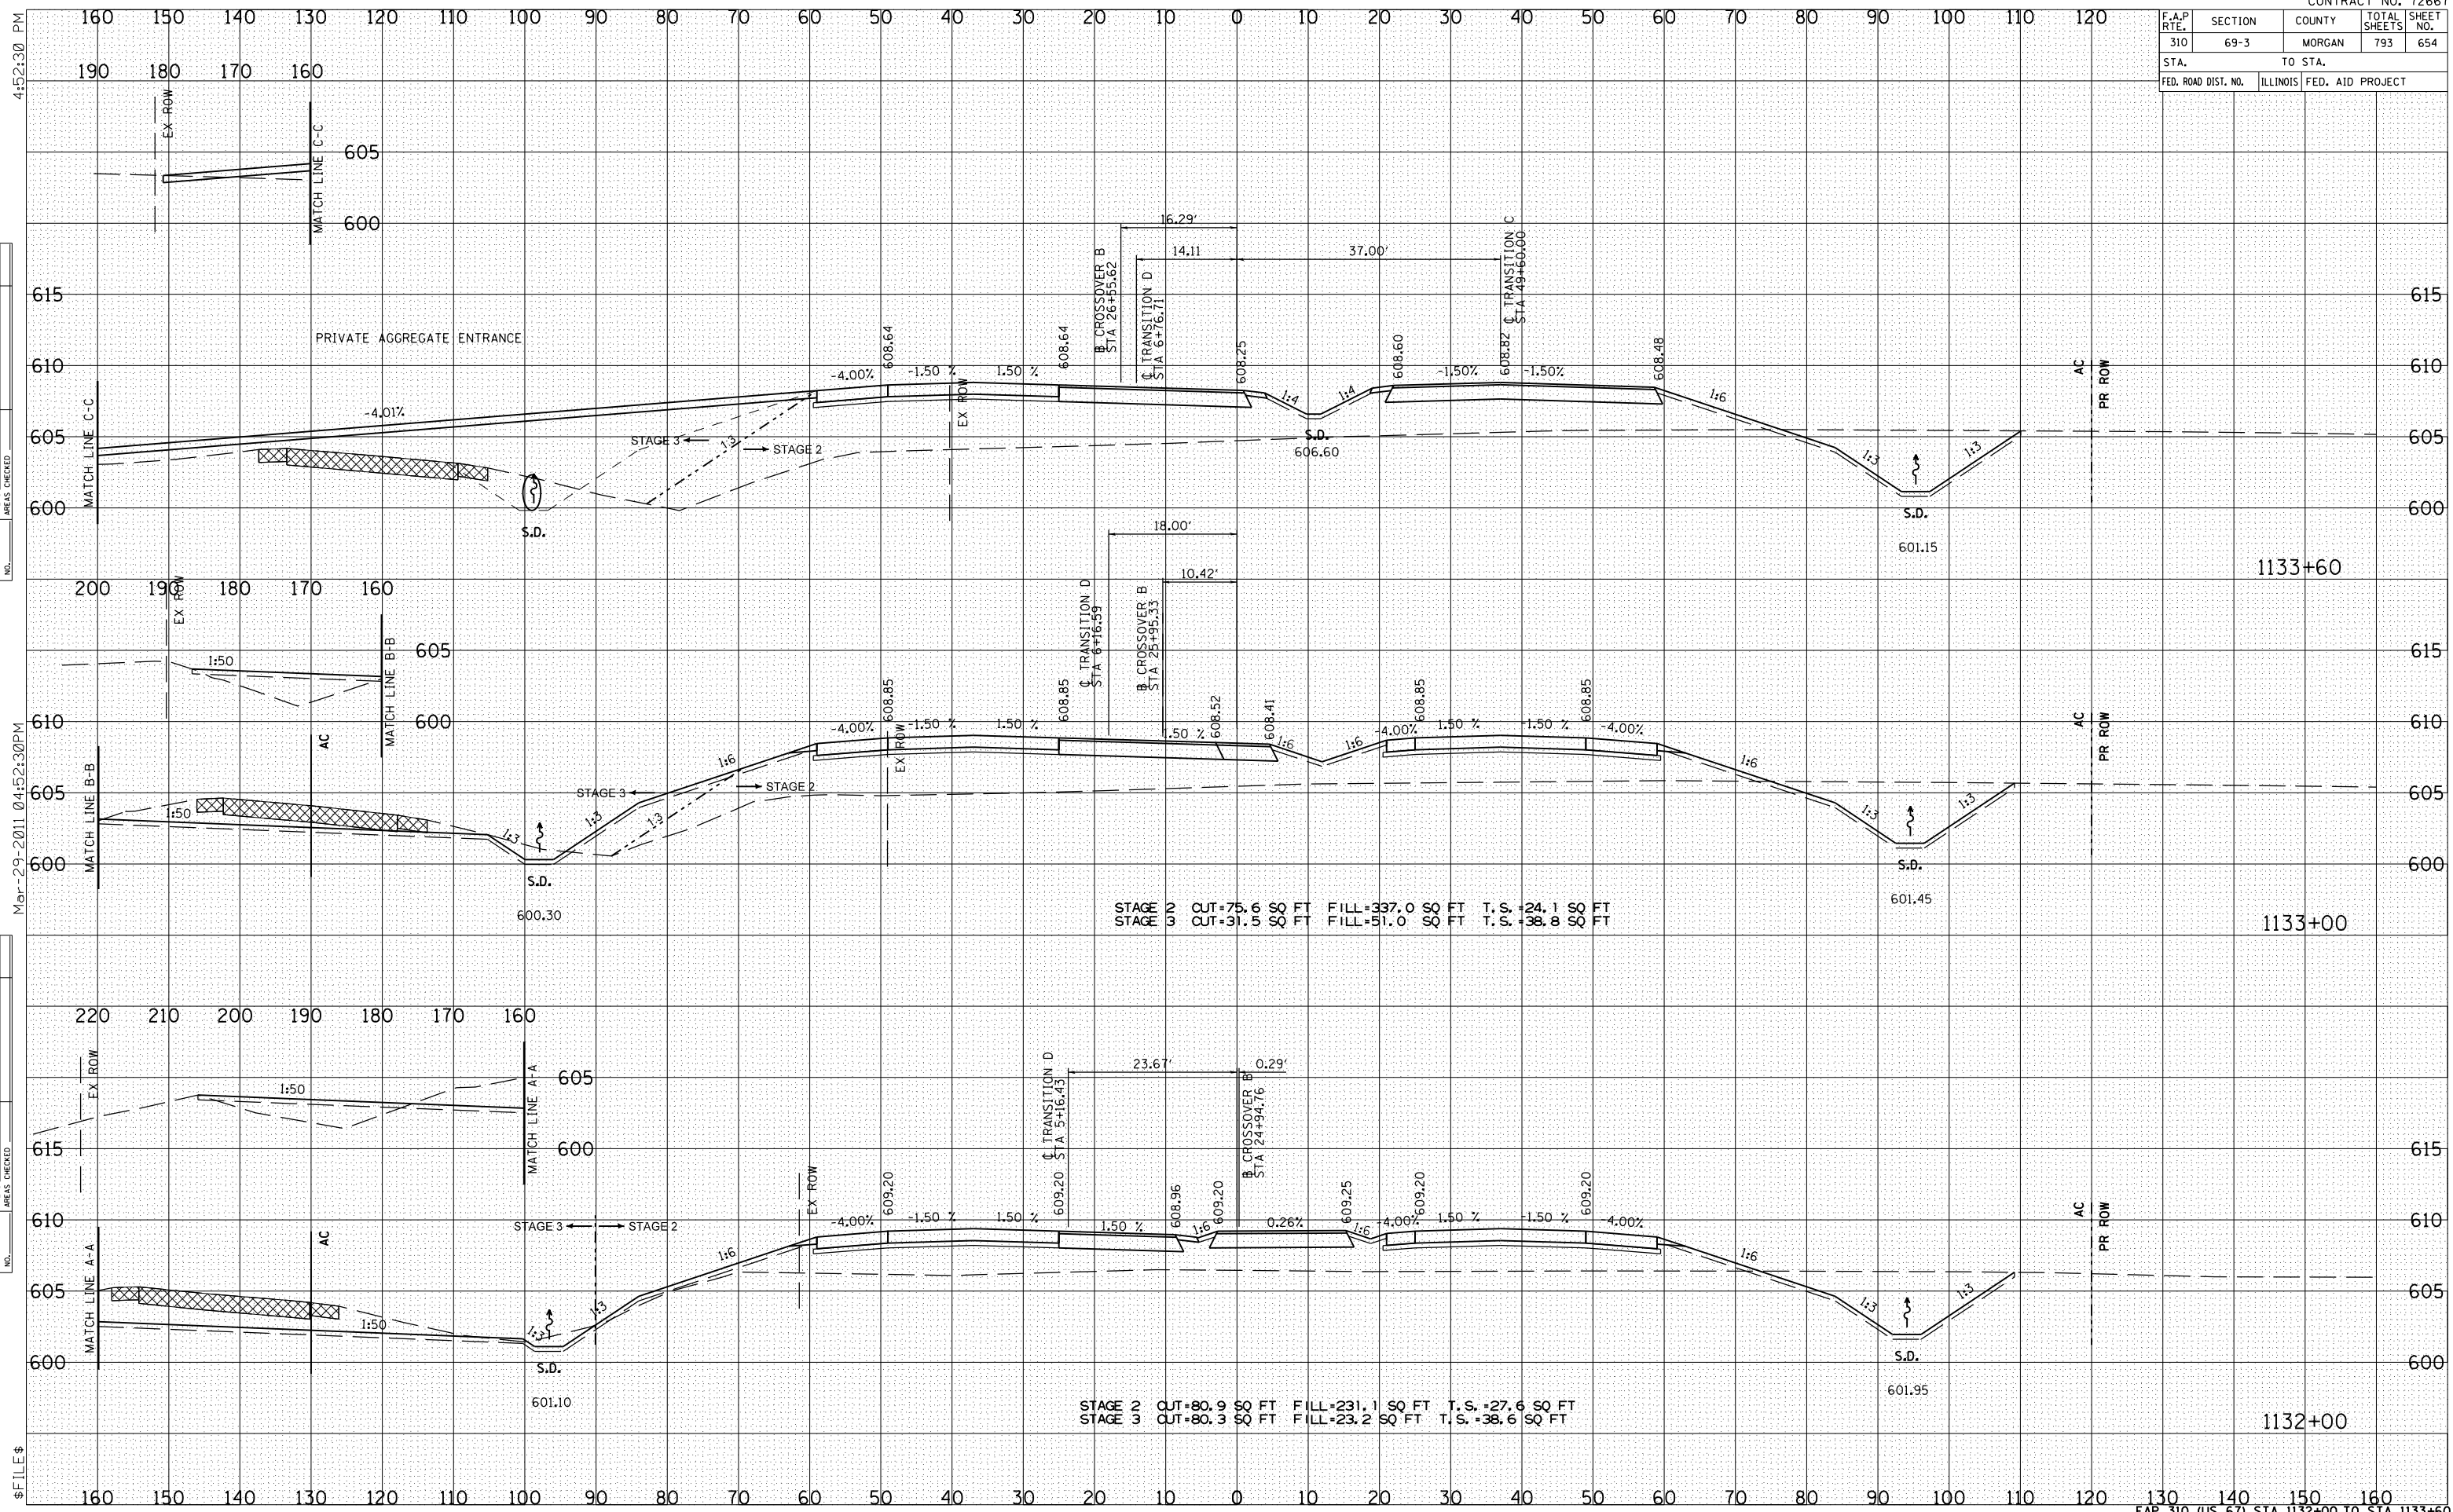

STAGE 2 CUT=75.6 SQ FT FILL=337.0 SQ FT T.S.=24.1 SQ FT
 STAGE 3 CUT=31.5 SQ FT FILL=51.0 SQ FT T.S.=38.8 SQ FT

STAGE 2 CUT=80.9 SQ FT FILL=231.1 SQ FT T.S.=27.6 SQ FT
 STAGE 3 CUT=80.3 SQ FT FILL=23.2 SQ FT T.S.=38.6 SQ FT