


F.A.P. RTE.	SECTION	COUNTY	TOTAL SHEETS	SHEET NO.
310	69-3	MORGAN	793	691
STA.		TO STA.		
FED. ROAD DIST. NO.	ILLINOIS	FED. AID PROJECT		

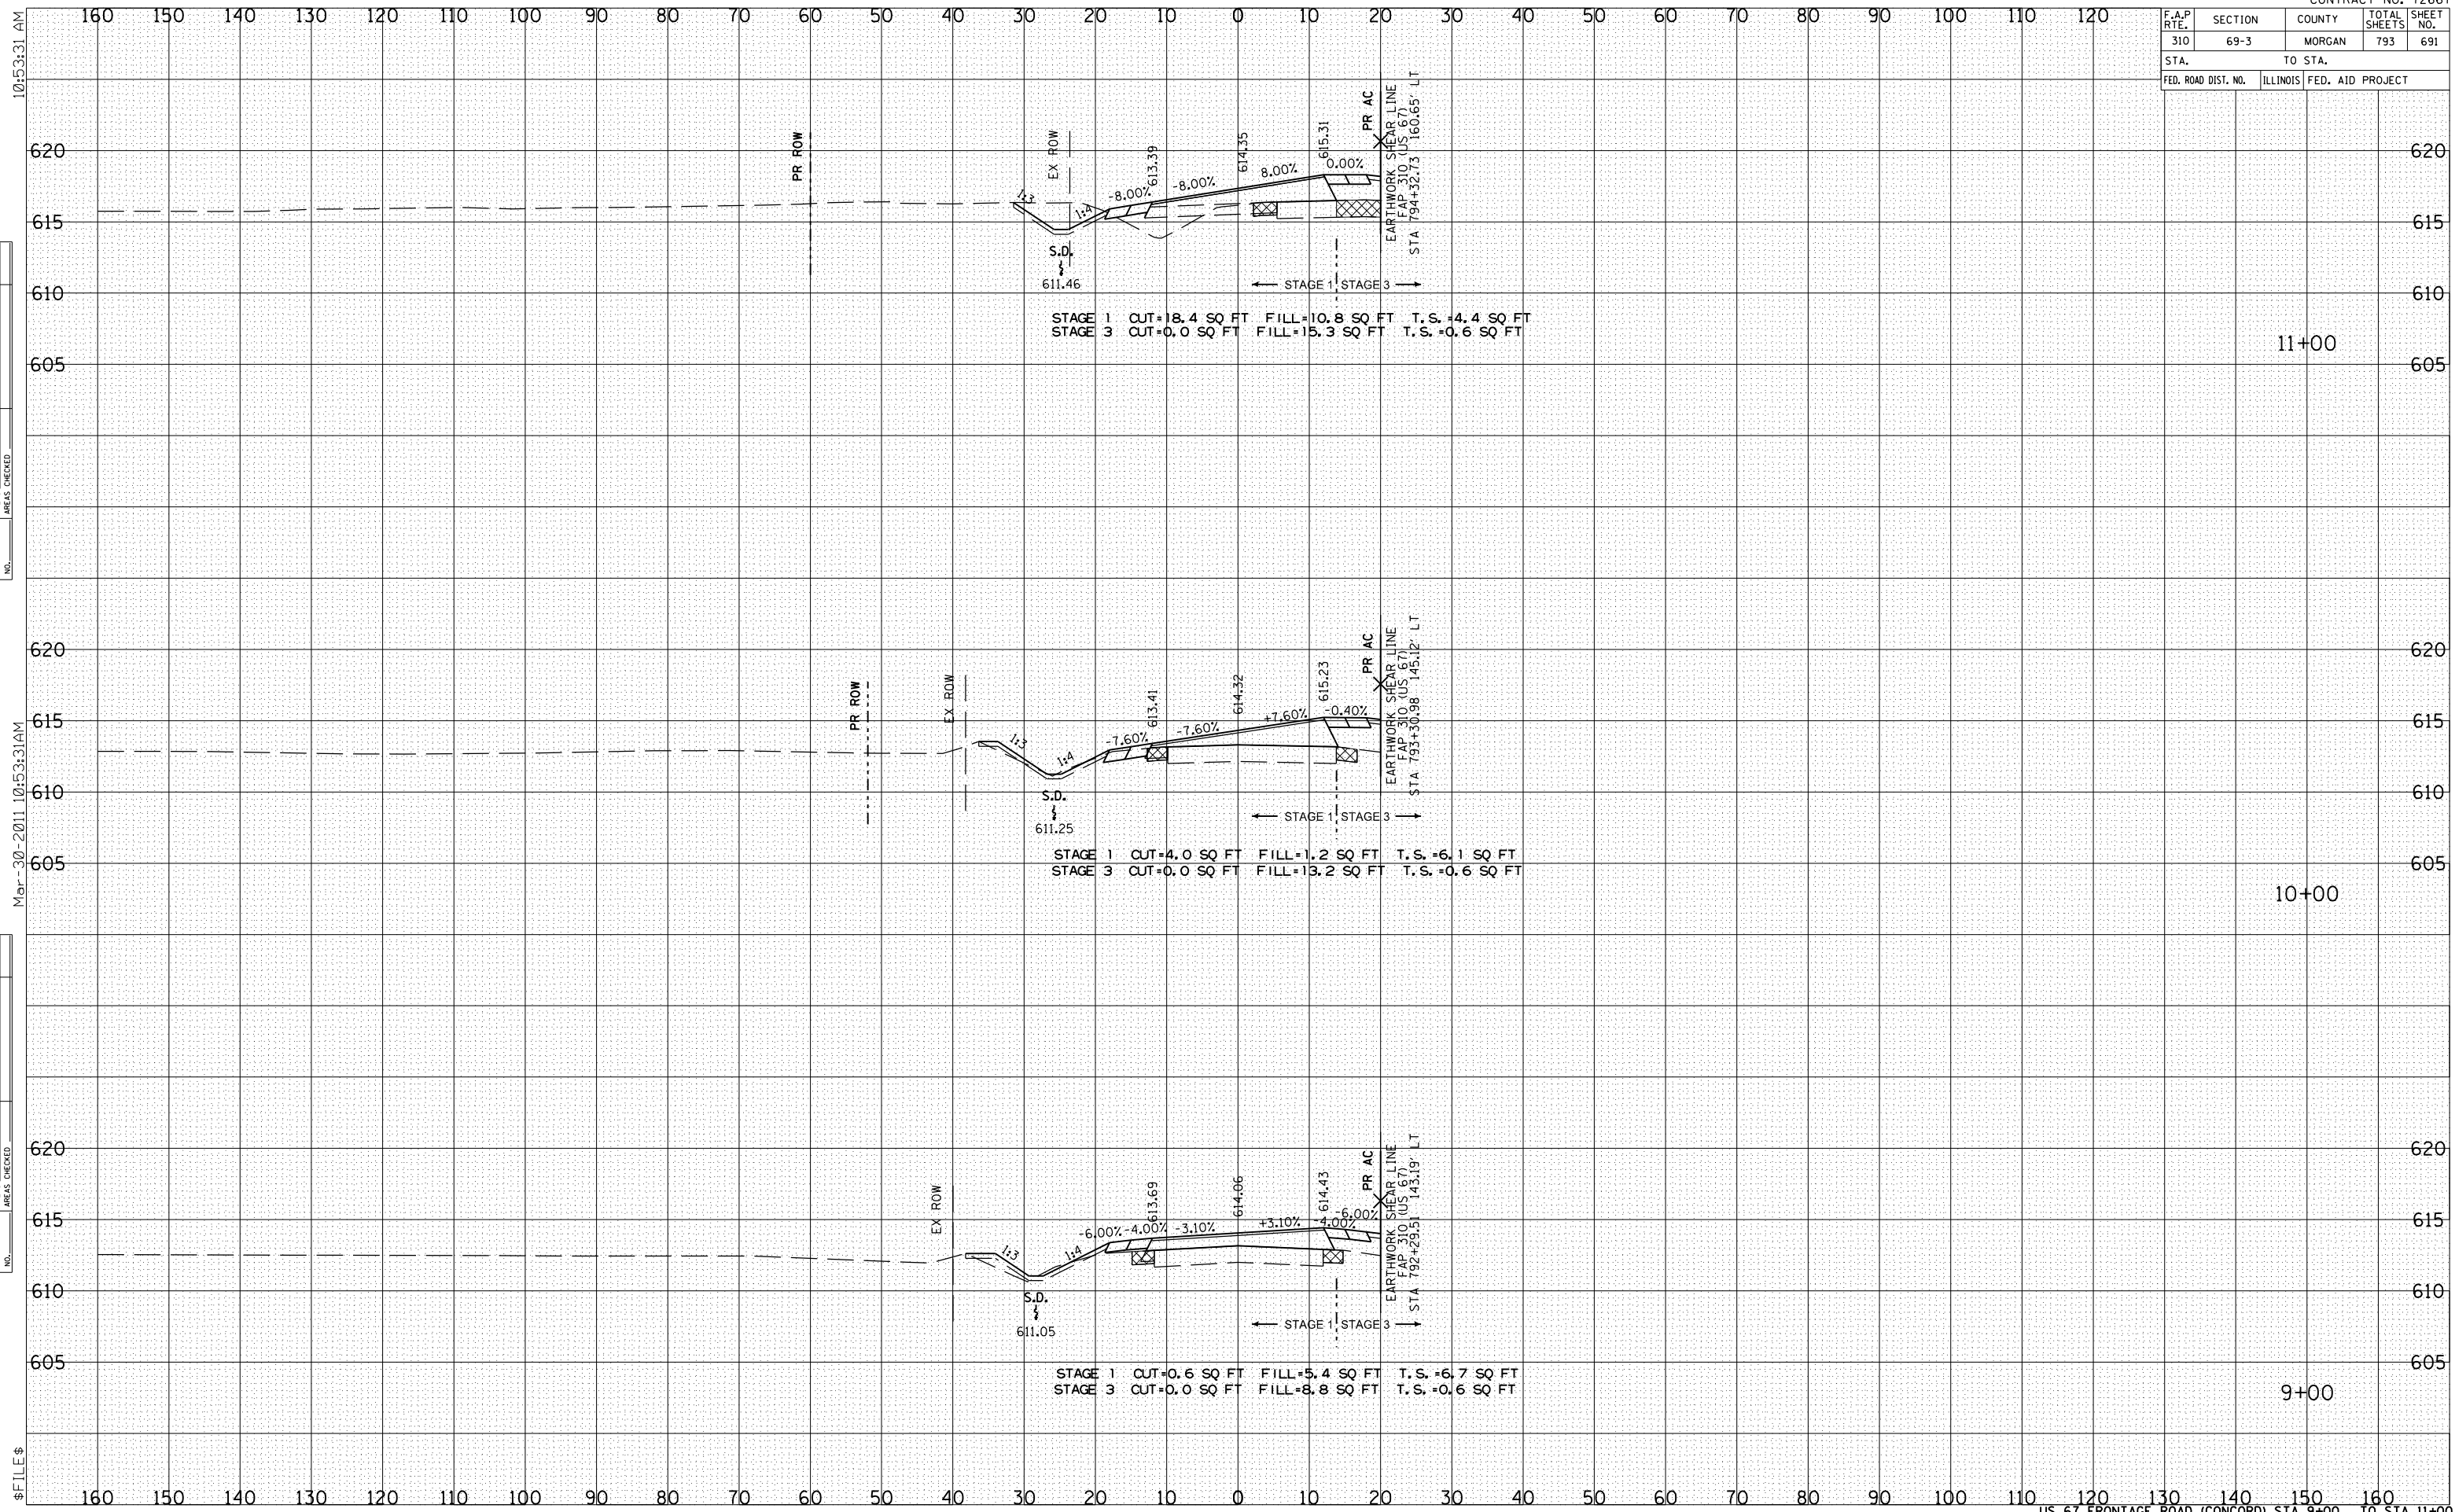

STAGE 1 CUT=18.4 SQ FT FILL=10.8 SQ FT T.S.=4.4 SQ FT
 STAGE 3 CUT=0.0 SQ FT FILL=15.3 SQ FT T.S.=0.6 SQ FT

STAGE 1 CUT=4.0 SQ FT FILL=1.2 SQ FT T.S.=6.1 SQ FT
 STAGE 3 CUT=0.0 SQ FT FILL=13.2 SQ FT T.S.=0.6 SQ FT

STAGE 1 CUT=0.6 SQ FT FILL=5.4 SQ FT T.S.=6.7 SQ FT
 STAGE 3 CUT=0.0 SQ FT FILL=8.8 SQ FT T.S.=0.6 SQ FT

11+00

10+00

9+00

BY	DATE

BY	DATE

FILE \$