


ROUTE	SECTION	COUNTY	TOWNSHIP	SHEET NO.
310	69-3	MORGAN	793	714
STA.		TO STA.		
FED. ROAD DIST. NO.		ILLINOIS FED. AID PROJECT		

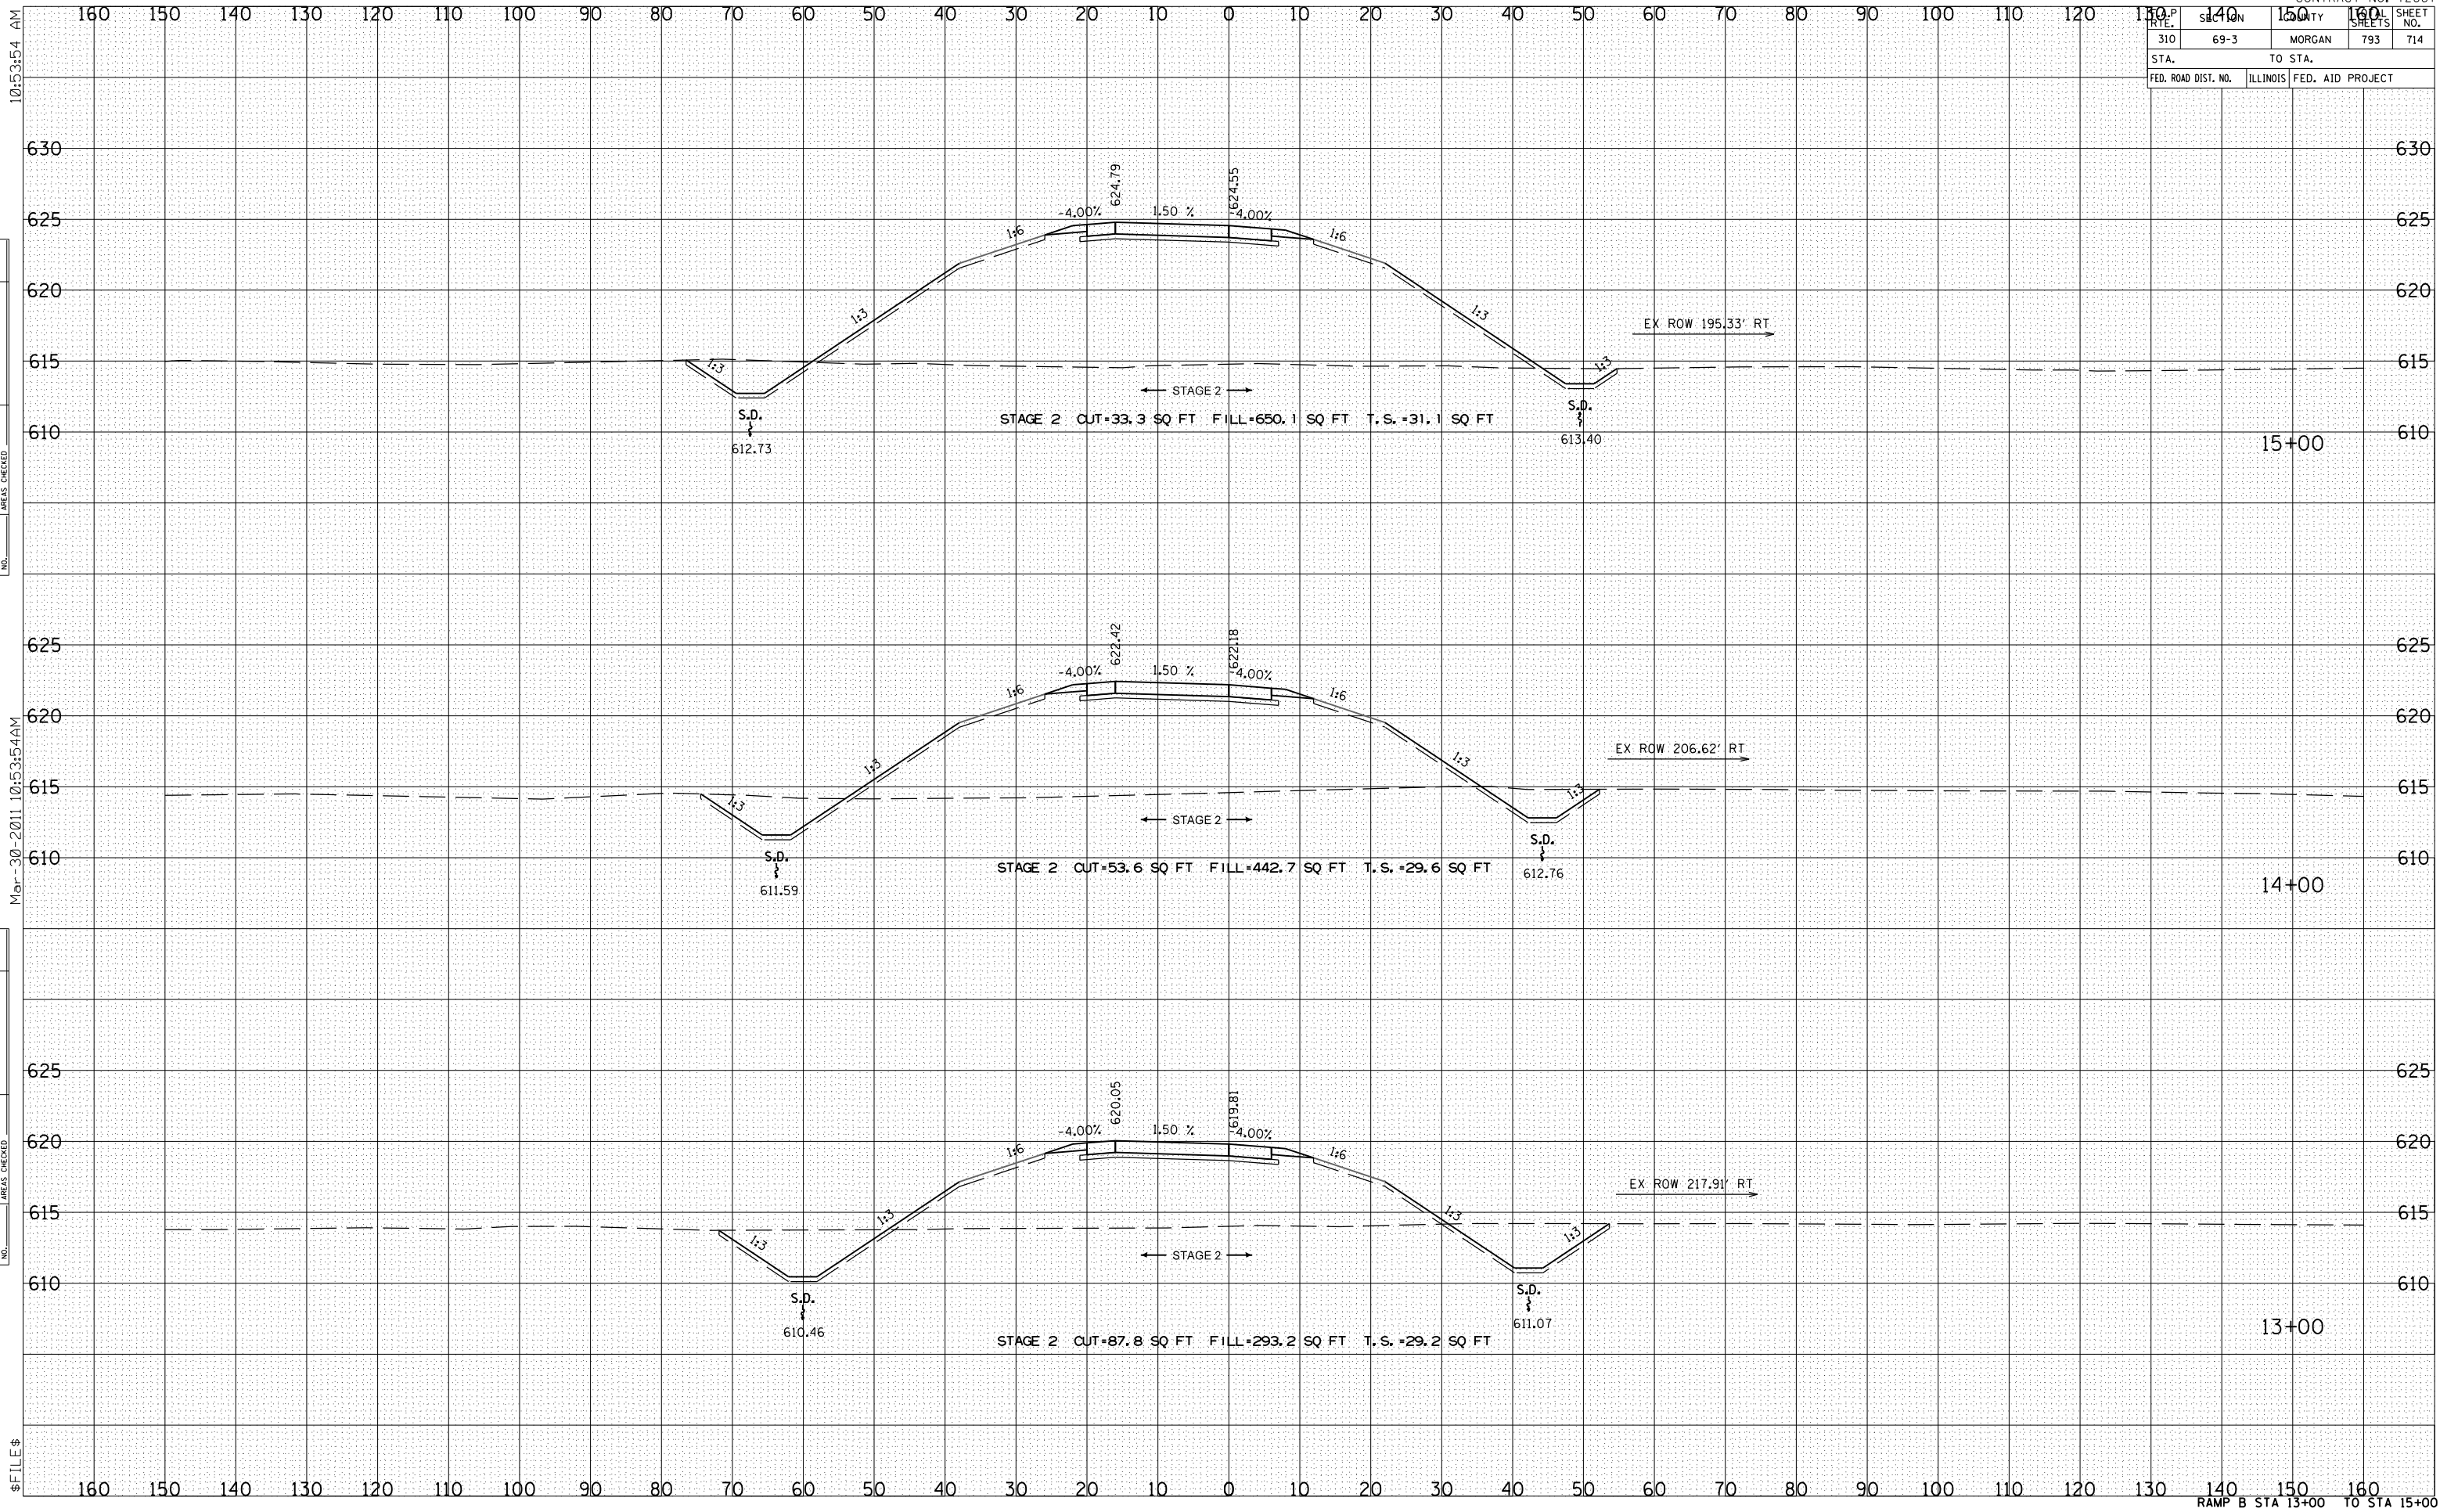

10:15:34 AM

BY	DATE
SURVEYED	
PLOTTED	
DATE	
NO. BOOK	
AREAS CHECKED	

Mar-30-2011 10:15:34 AM

BY	DATE
SURVEYED	
PLOTTED	
DATE	
NO. BOOK	
AREAS CHECKED	