


F.A.P. RTE.	SECTION	COUNTY	TOTAL SHEETS	SHEET NO.
310	69-3	MORGAN	793	740
STA.		TO STA.		
FED. ROAD DIST. NO.		ILLINOIS	FED. AID PROJECT	

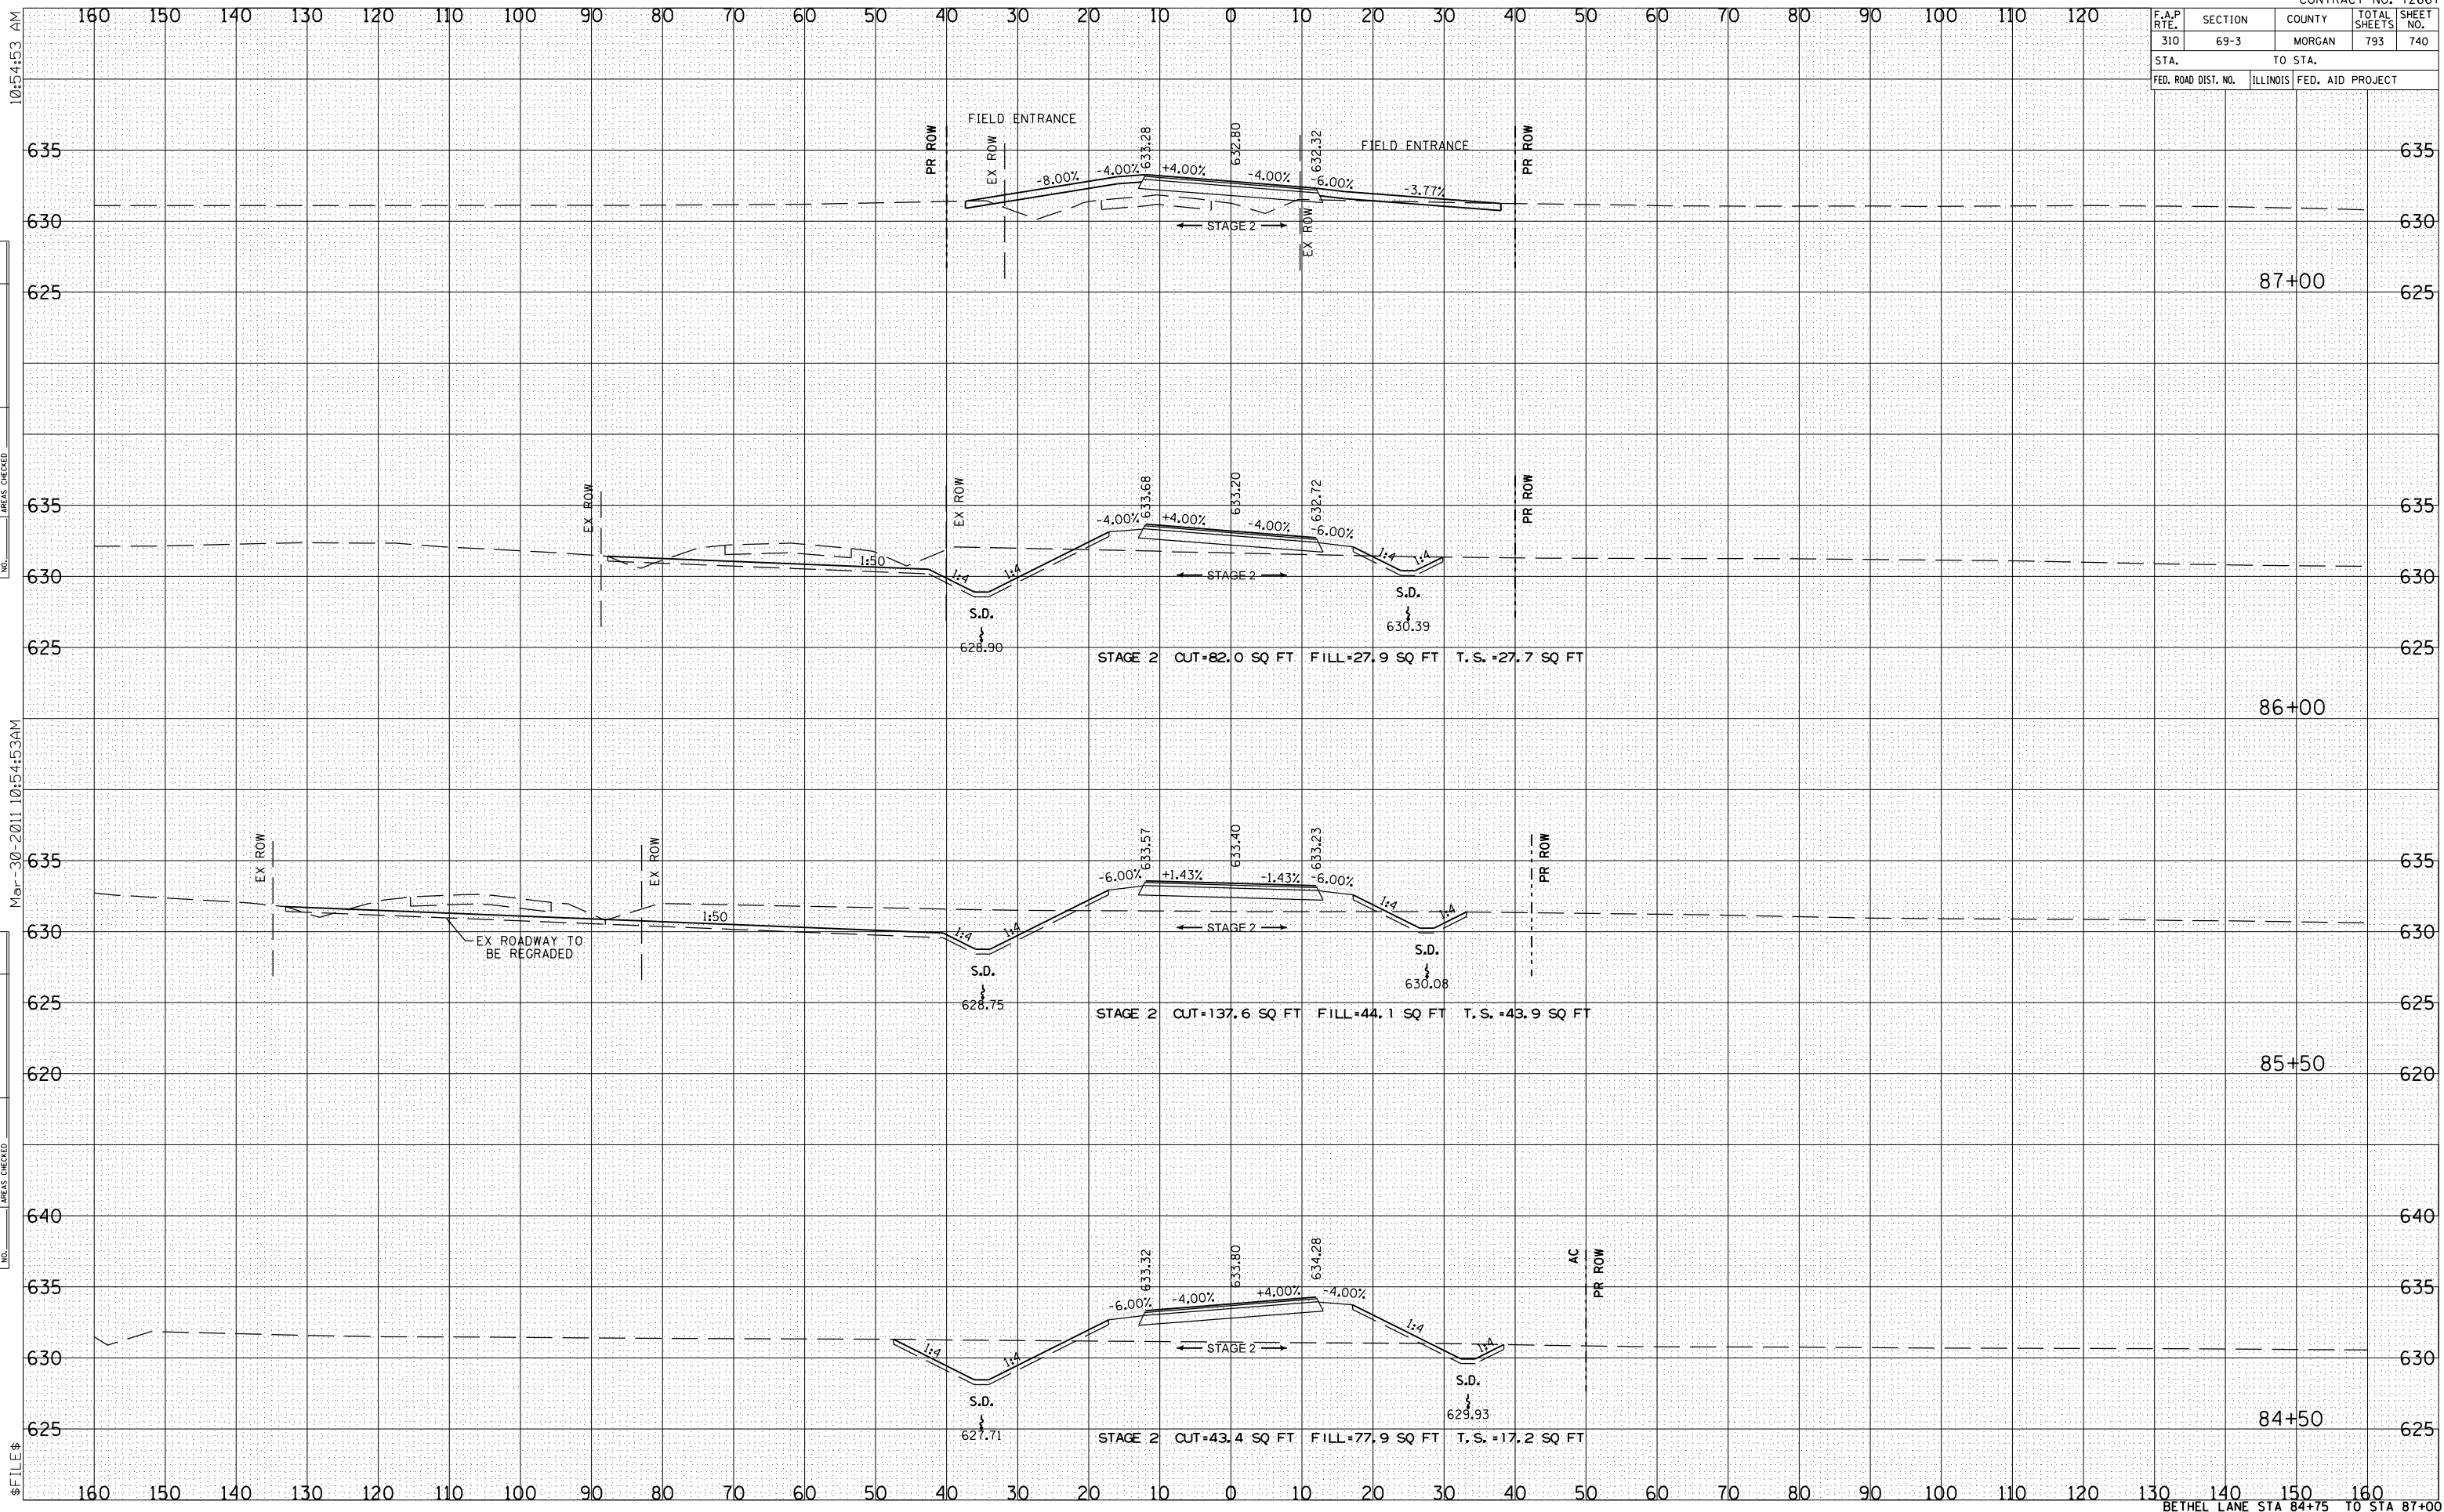

10:54:53 AM

BY	DATE

NO.	AREAS CHECKED	DATE

Mar-30-2011 10:54:53 AM

BY	DATE

NO.	AREAS CHECKED	DATE

\$ FILE \$