


F.A.P. RTE.	SECTION	COUNTY	TOTAL SHEETS	SHEET NO.
310	69-3	MORGAN	793	741
STA.		TO STA.		
FED. ROAD DIST. NO.	ILLINOIS	FED. AID PROJECT		

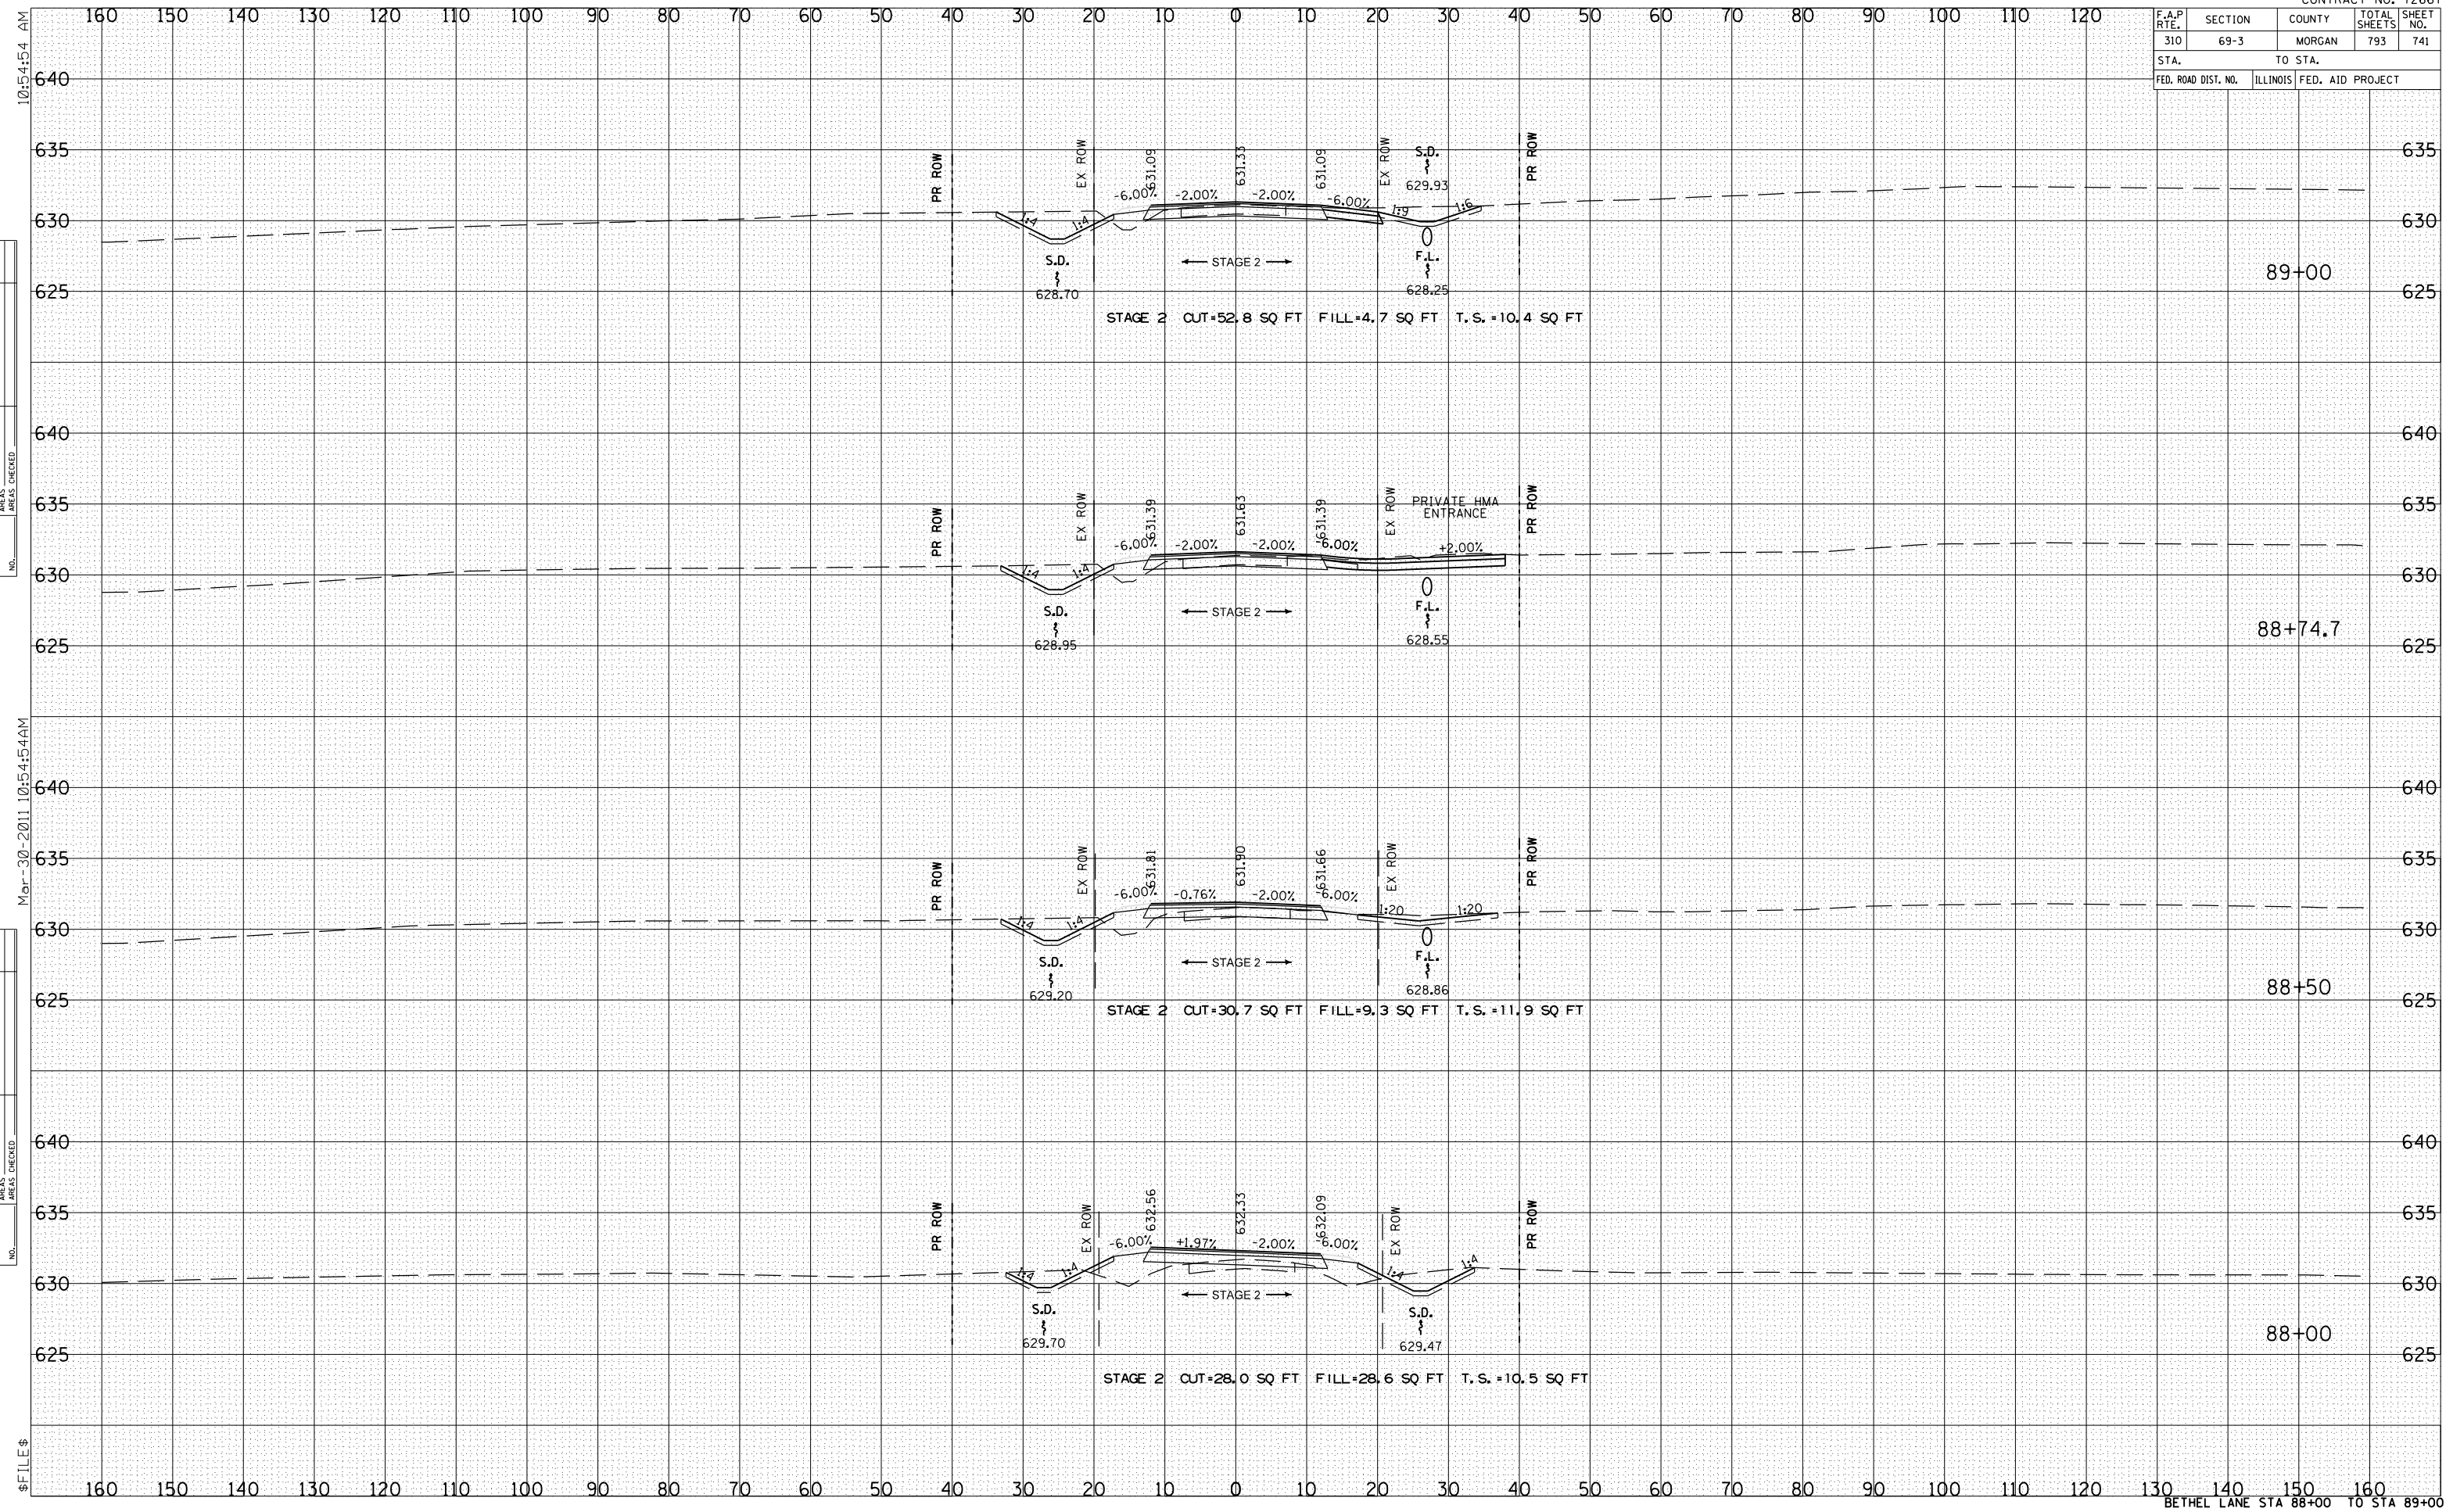

10:15:45 AM

BY	DATE

FINAL SURVEY SURVEYED PLOTTED
NOTE BOOK NO. DATE AREAS CHECKED

Mar-30-2011 10:54:54 AM

BY	DATE

ORIGINAL SURVEY SURVEYED PLOTTED
NOTE BOOK NO. DATE AREAS CHECKED

\$ FILE \$