


F.A.P. RTE.	SECTION	COUNTY	TOTAL SHEETS	SHEET NO.
310	69-3	MORGAN	793	765
STA.		TO STA.		
FED. ROAD DIST. NO.	ILLINOIS	FED. AID PROJECT		

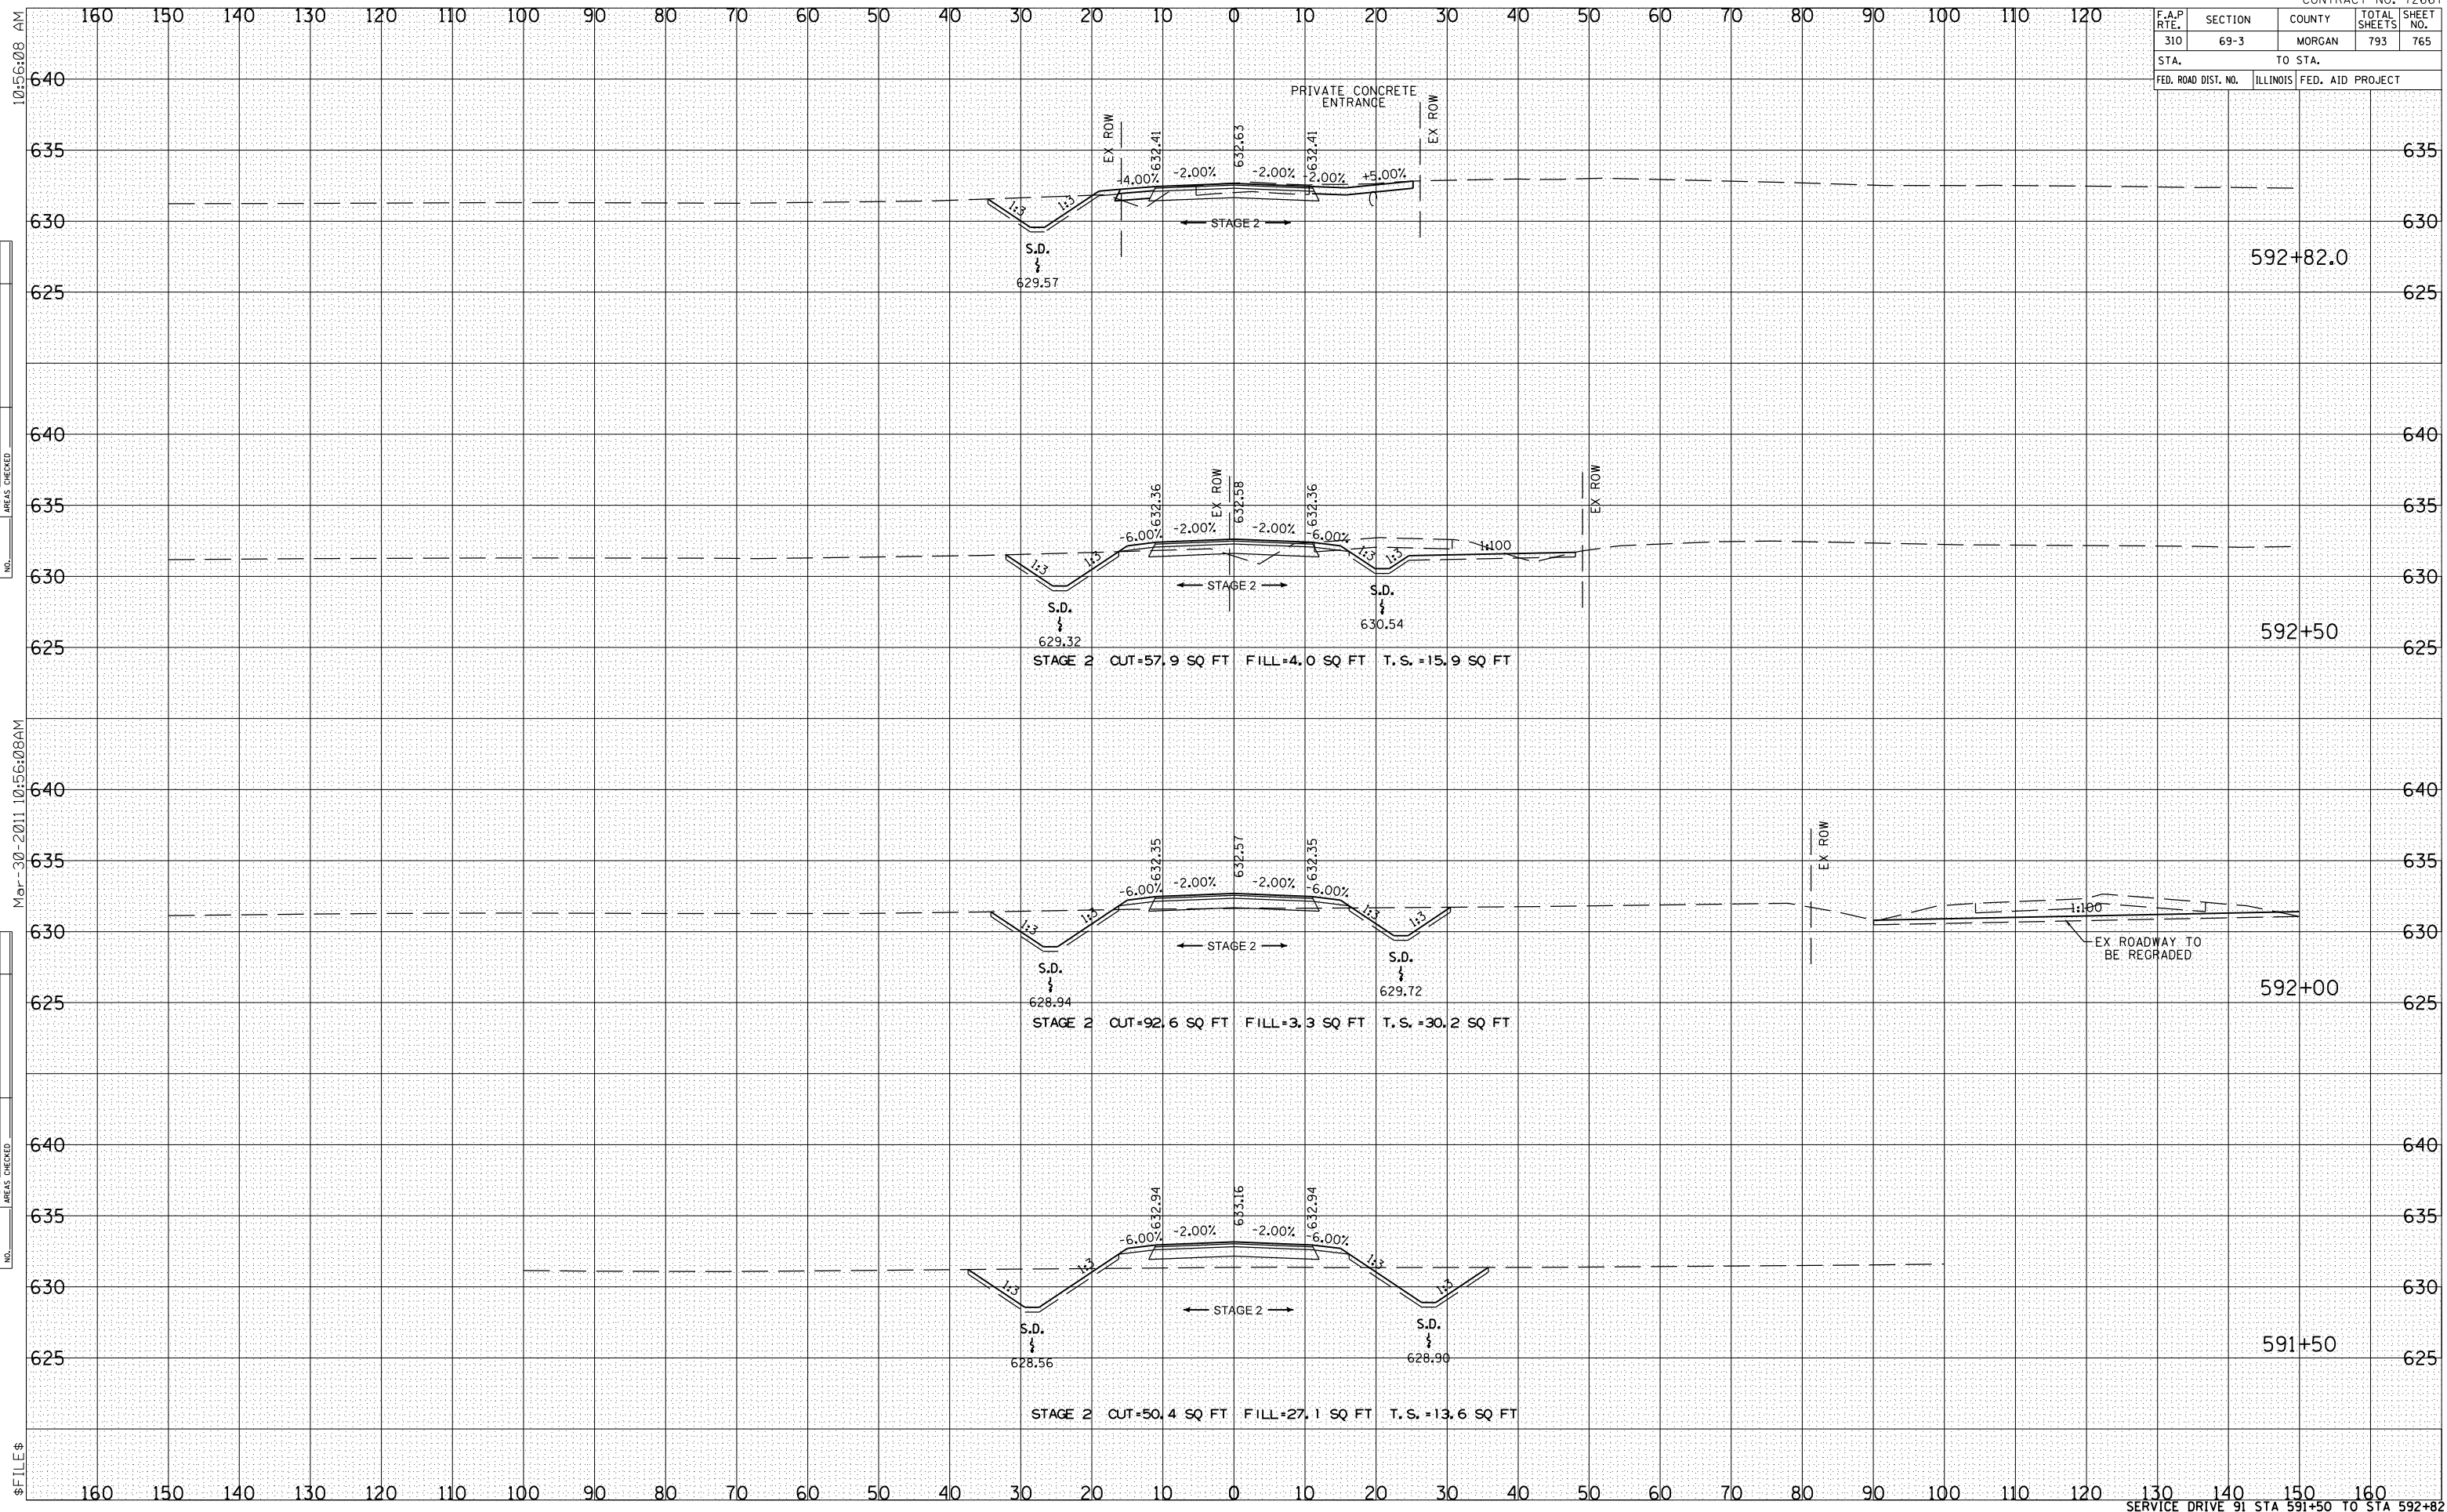

10:56:08 AM

BY	DATE

NO.	DATE	BY	AREAS CHECKED

Mar-30-2011 10:56:08AM

BY	DATE

NO.	DATE	BY	AREAS CHECKED