

F.A.P. RTE.	SECTION	COUNTY	TOTAL SHEETS	SHEET NO.
310	69-3	MORGAN	793	766
STA.			TO STA.	
FED. ROAD DIST. NO.		ILLINOIS	FED. AID PROJECT	

BY	DATE


  

NO.	AREAS CHECKED	AREAS CHECKED	DATE

BY	DATE

NO.	AREAS CHECKED	AREAS CHECKED	DATE

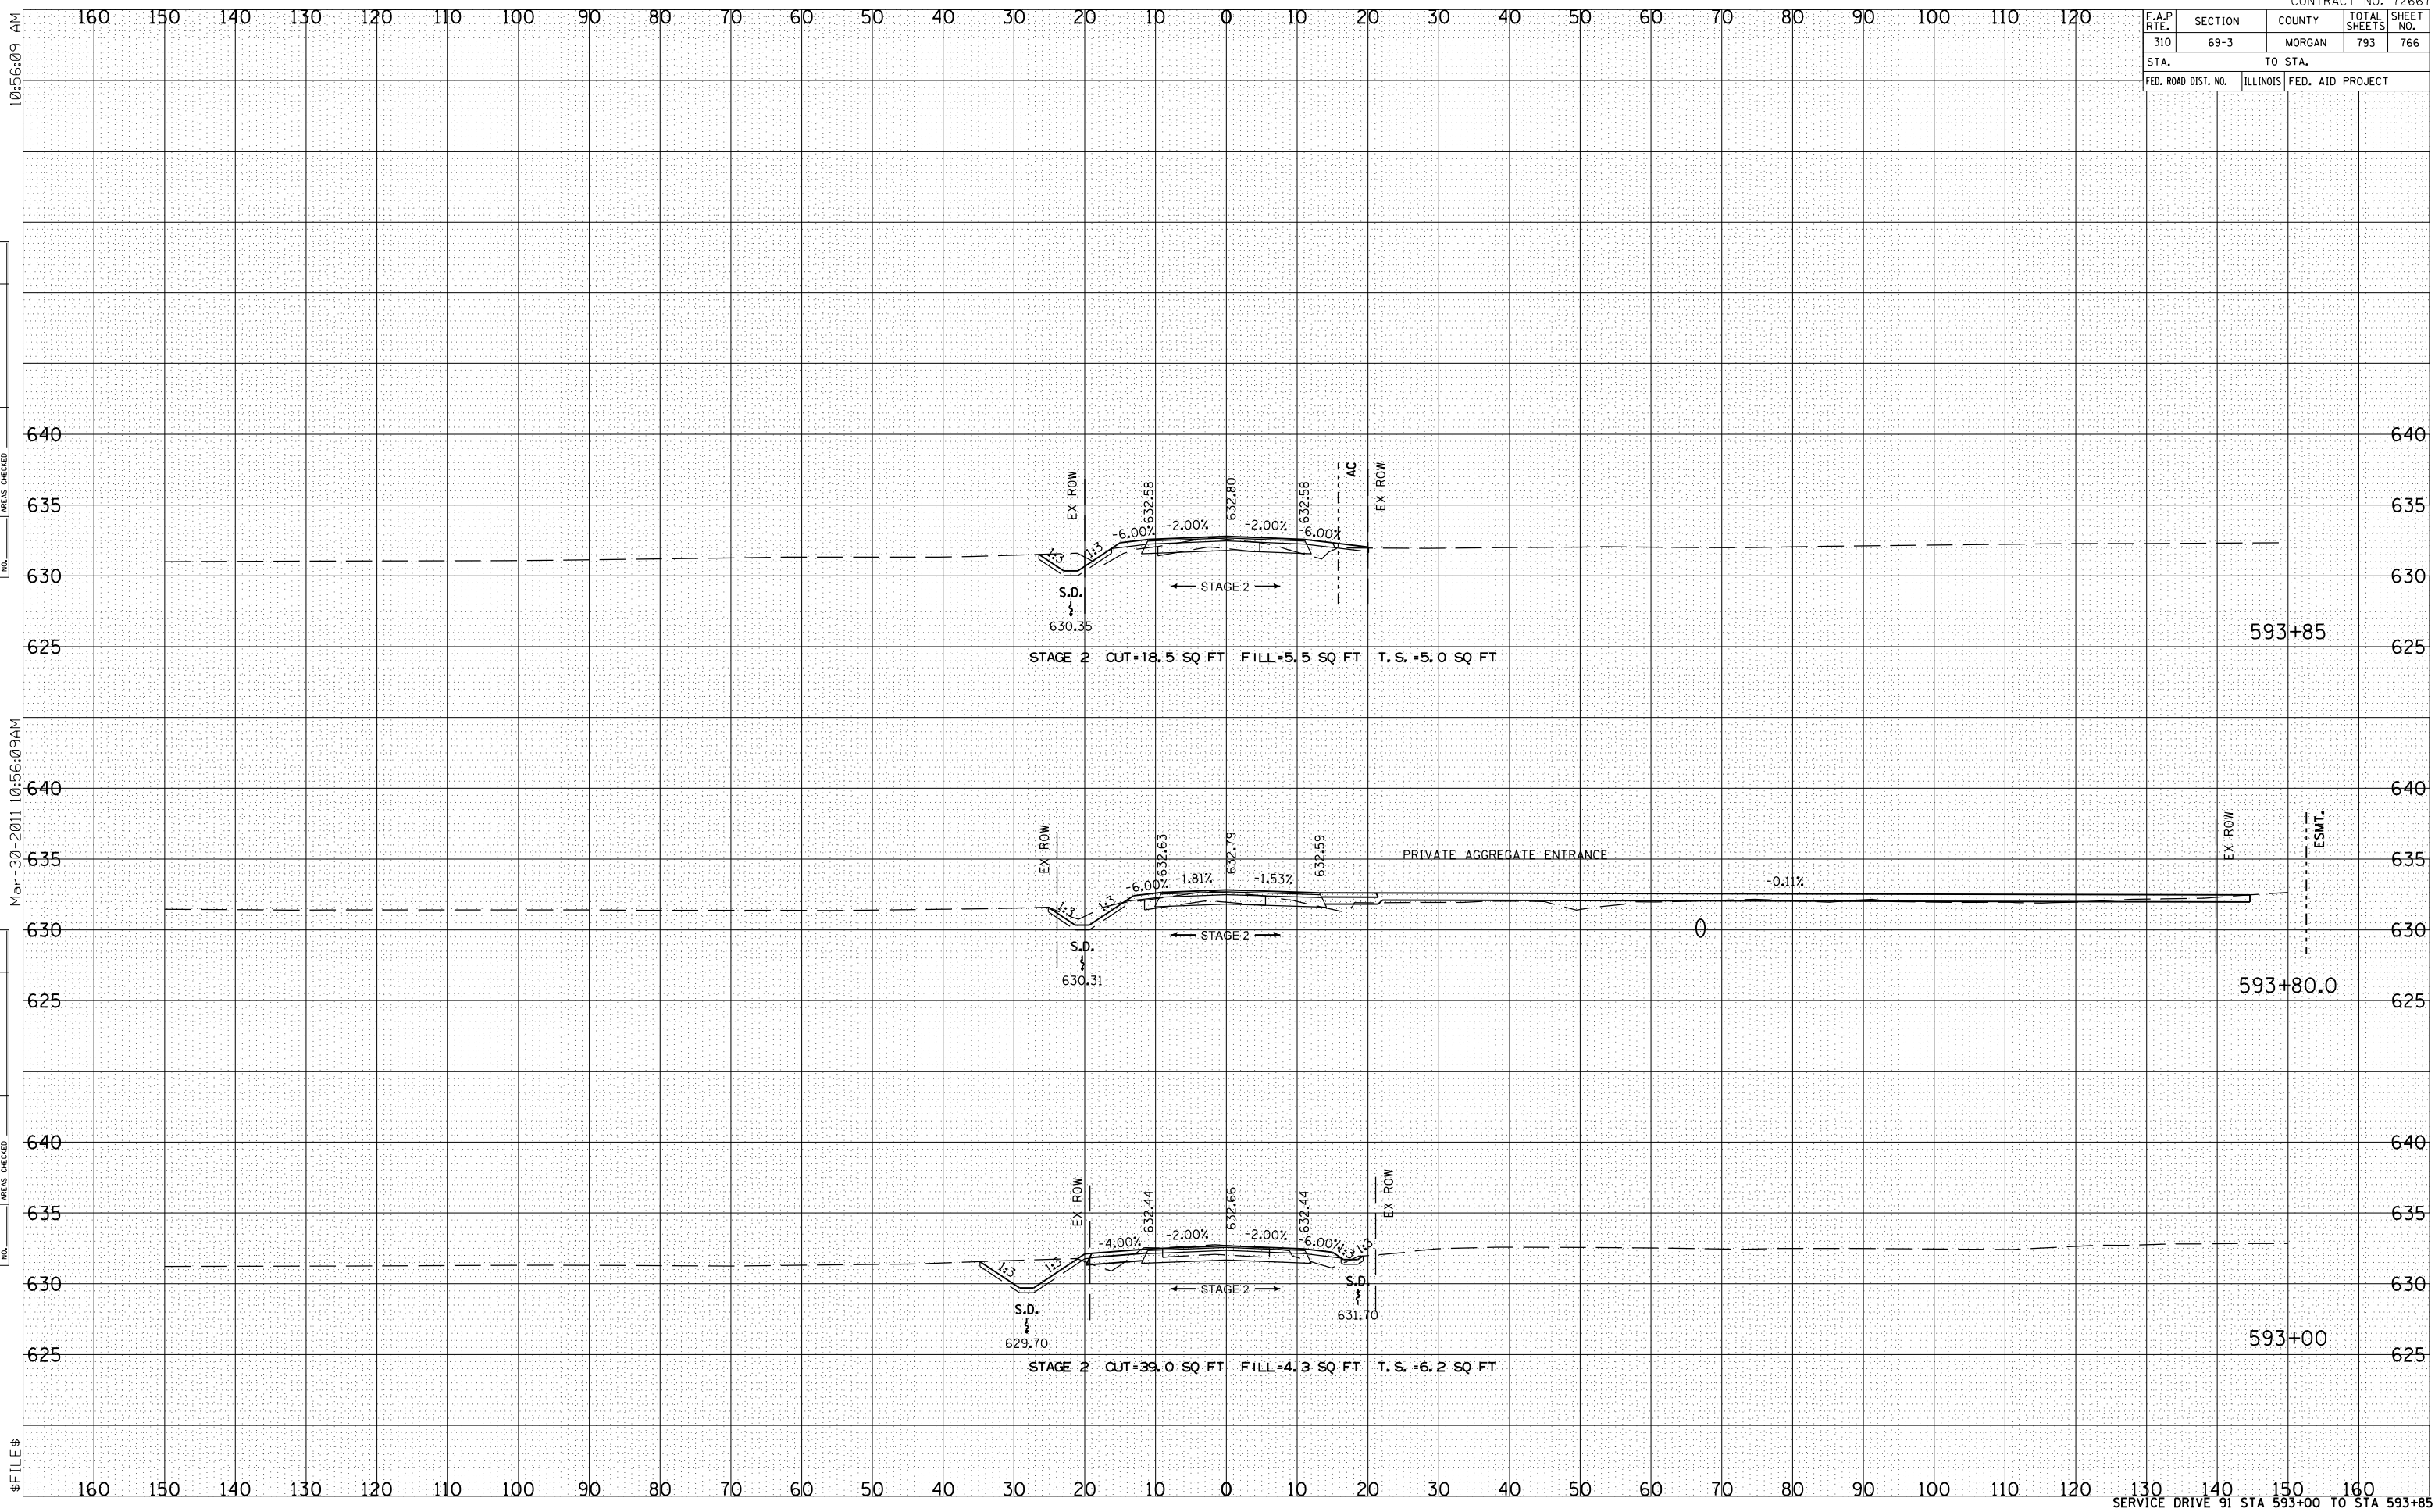

\$ FILE \$