


F.A.P. RTE.	SECTION	COUNTY	TOTAL SHEETS	SHEET NO.
310	69-3	MORGAN	793	770
STA.		TO STA.		
FED. ROAD DIST. NO.	ILLINOIS	FED. AID PROJECT		

BY	DATE

BY	DATE

BY	DATE

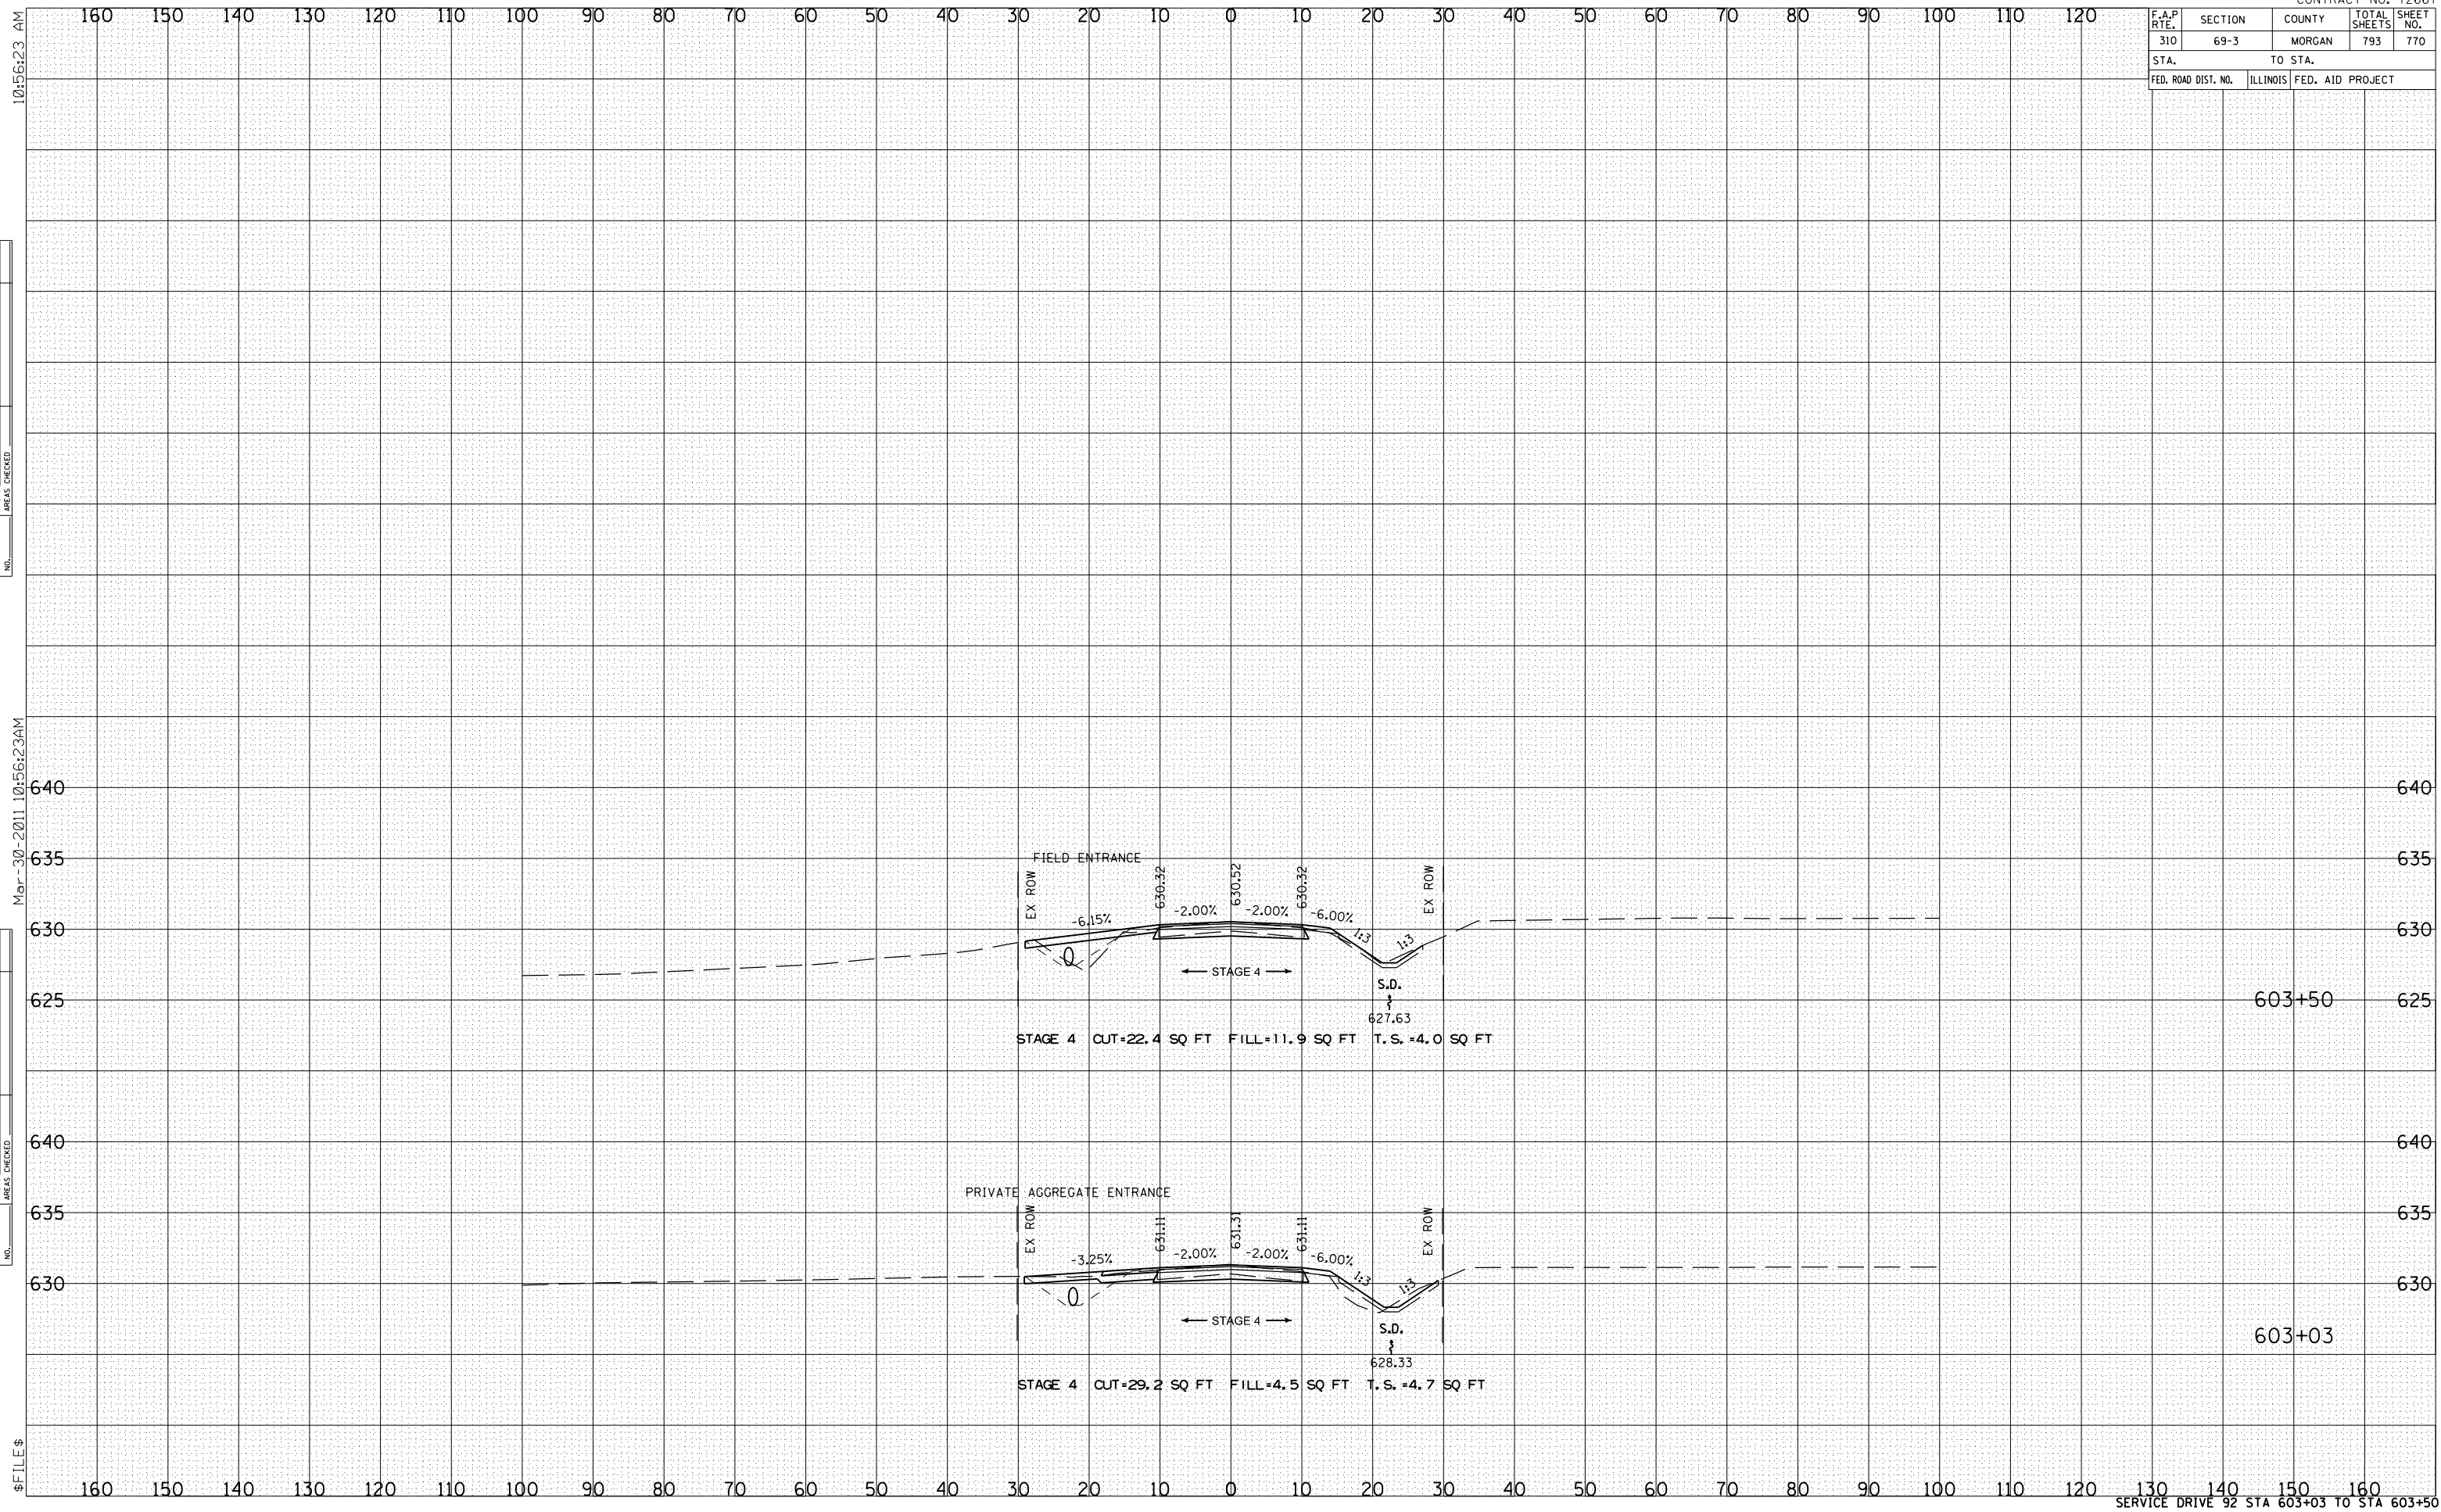

STAGE 4 CUT=22.4 SQ FT FILL=11.9 SQ FT T.S.=4.0 SQ FT

STAGE 4 CUT=29.2 SQ FT FILL=4.5 SQ FT T.S.=4.7 SQ FT

603+50

603+03