


F.A.P. RTE.	SECTION	COUNTY	TOTAL SHEETS	SHEET NO.
310	69-3	MORGAN	793	778
STA.		TO STA.		
FED. ROAD DIST. NO.		ILLINOIS FED. AID PROJECT		

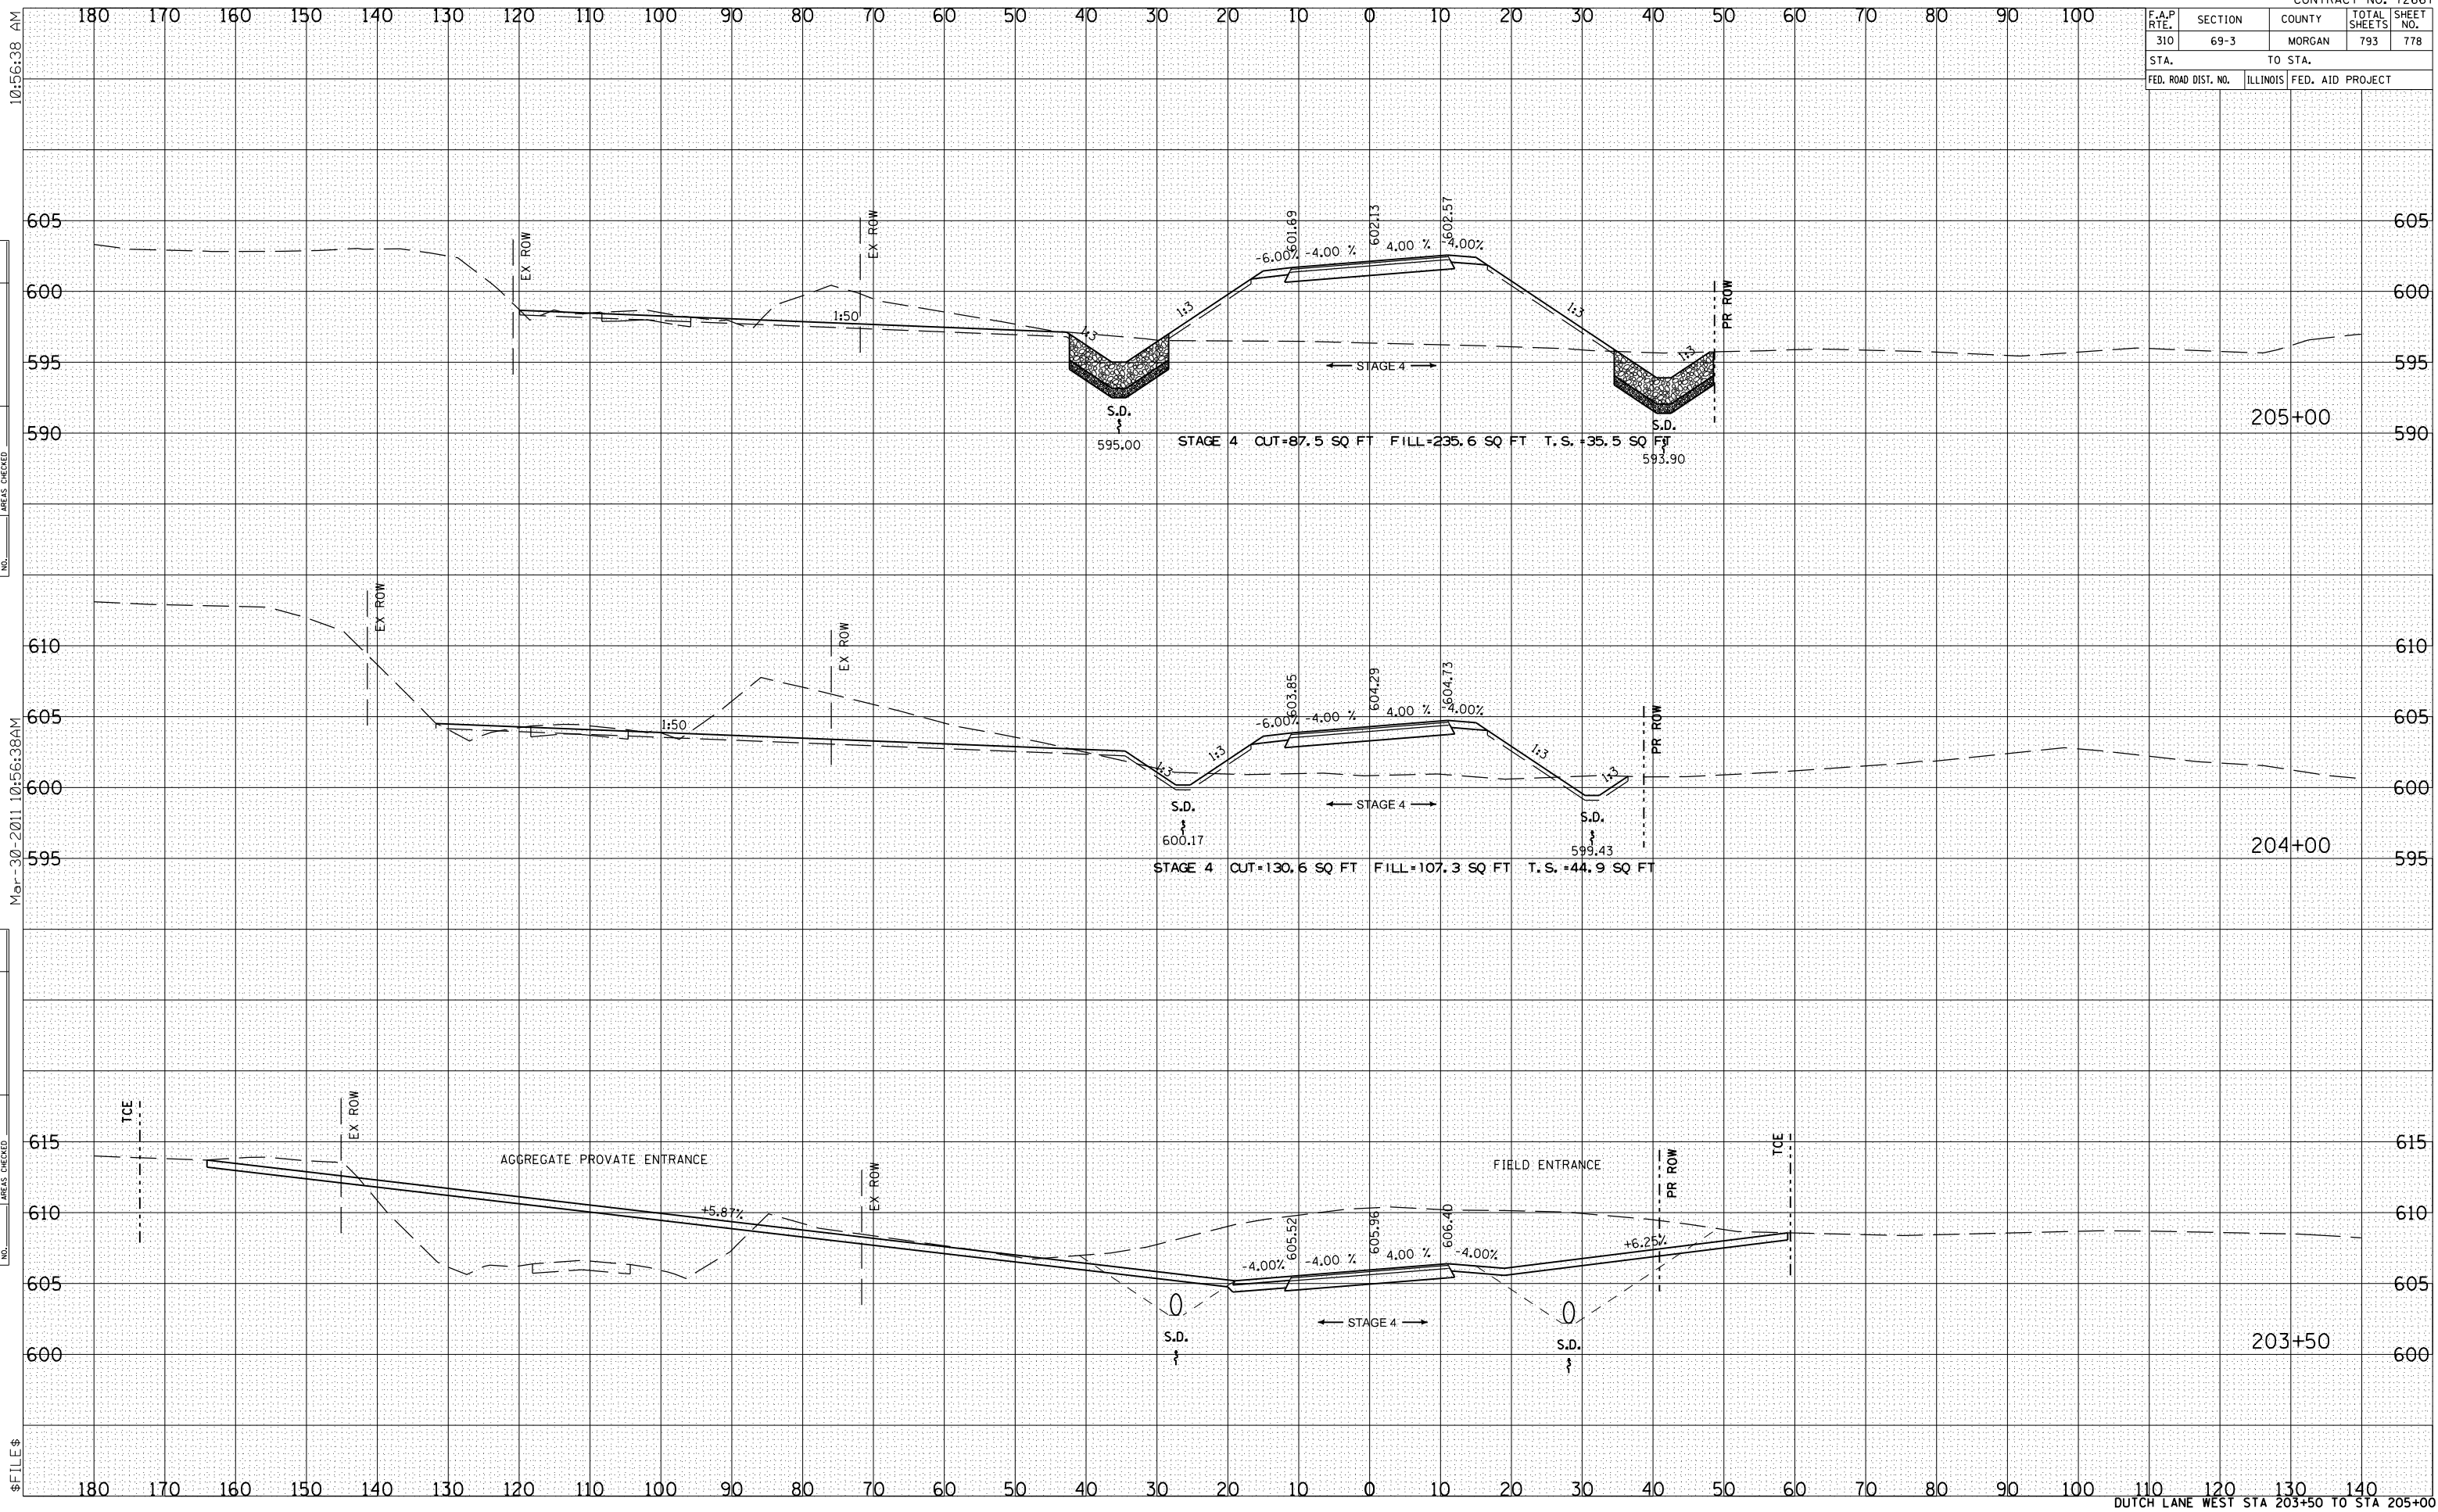

10:56:38 AM

BY	DATE
SURVEYED	
PLOTTED	
INSTRUMENT	
NO. OF SHEETS	
AREAS CHECKED	

Mar-30-2011 10:56:38 AM

BY	DATE
ORIGINAL SURVEY	
PLOTTED	
INSTRUMENT	
NO. OF SHEETS	
AREAS CHECKED	