


| F.A.P. RTE. | SECTION | COUNTY | TOTAL SHEETS | SHEET NO. |
|---------------------|----------|------------------|--------------|-----------|
| 310 | 69-3 | MORGAN | 793 | 780 |
| STA. | | TO STA. | | |
| FED. ROAD DIST. NO. | ILLINOIS | FED. AID PROJECT | | |

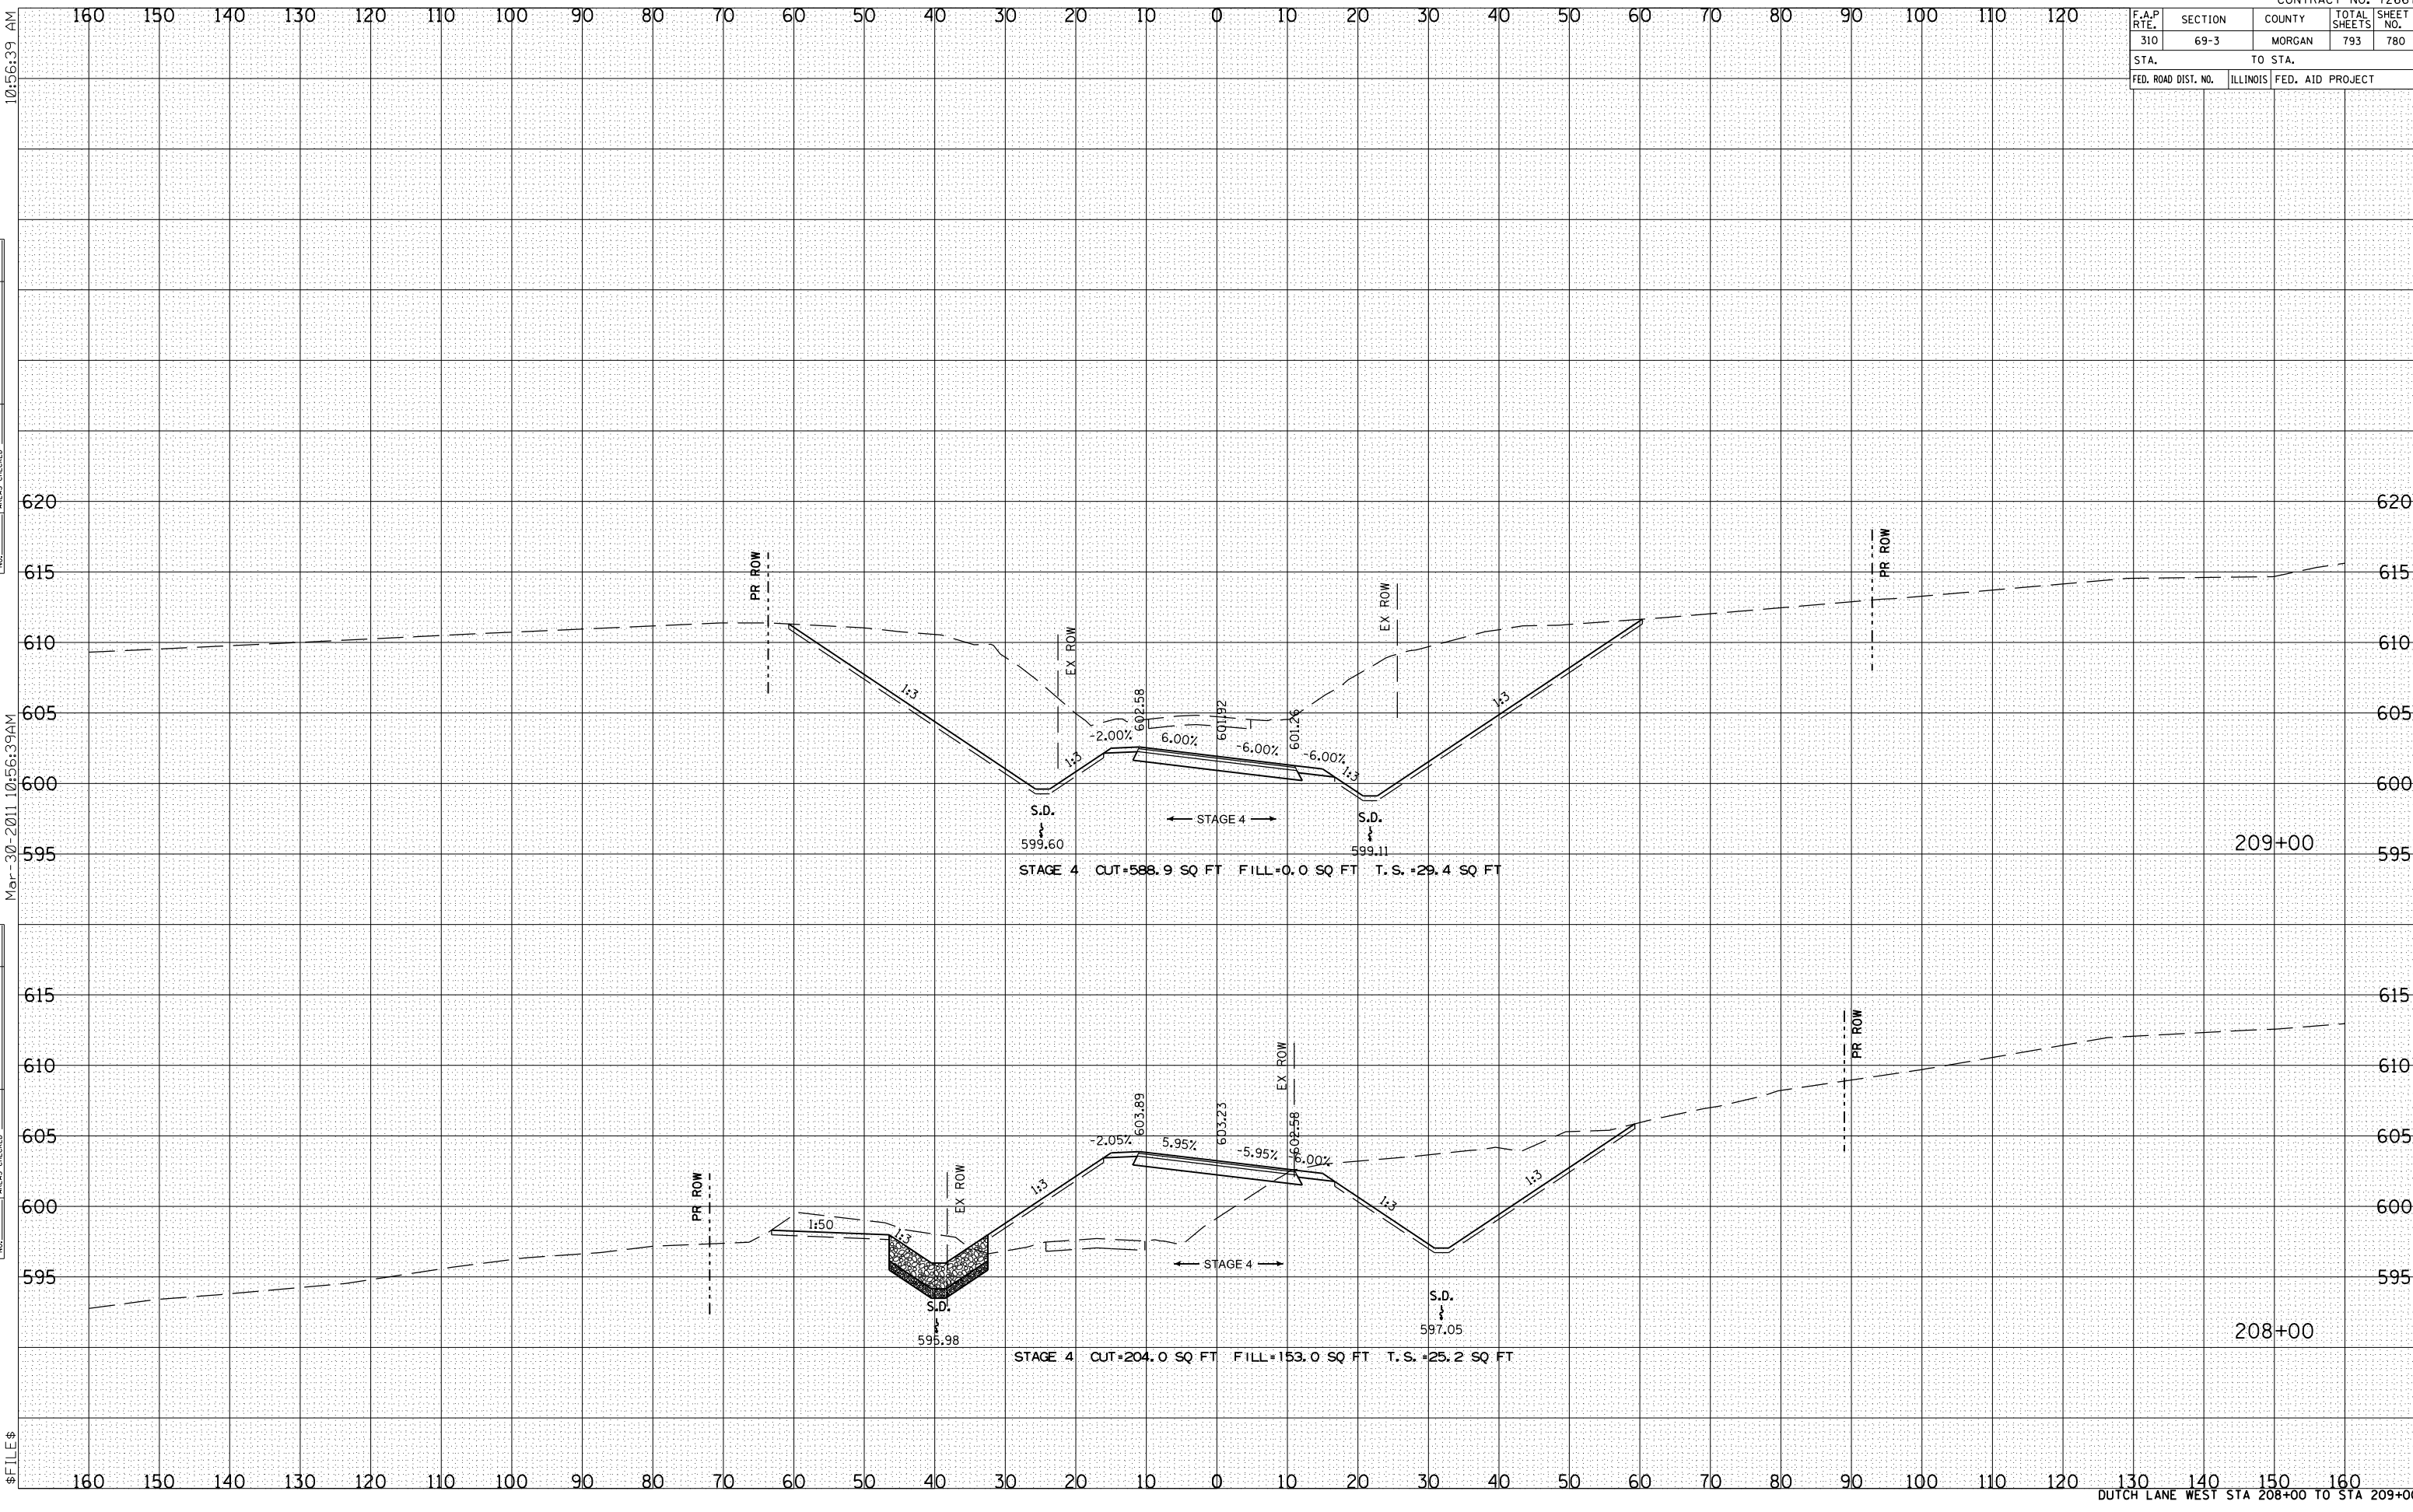

10:56:39 AM

| | |
|---------------|------|
| BY | DATE |
| SURVEYED | |
| PLOTTED | |
| DATE | |
| NO. BOOK | |
| AREAS CHECKED | |
| NO. | |

Mar-30-2011 10:56:39AM

| | |
|---------------|------|
| BY | DATE |
| SURVEYED | |
| PLOTTED | |
| DATE | |
| NO. BOOK | |
| AREAS CHECKED | |
| NO. | |