


F.A.P. RTE.	SECTION	COUNTY	TOTAL SHEETS	SHEET NO.
310	69-3	MORGAN	793	791
STA.		TO STA.		
FED. ROAD DIST. NO.	ILLINOIS	FED. AID PROJECT		

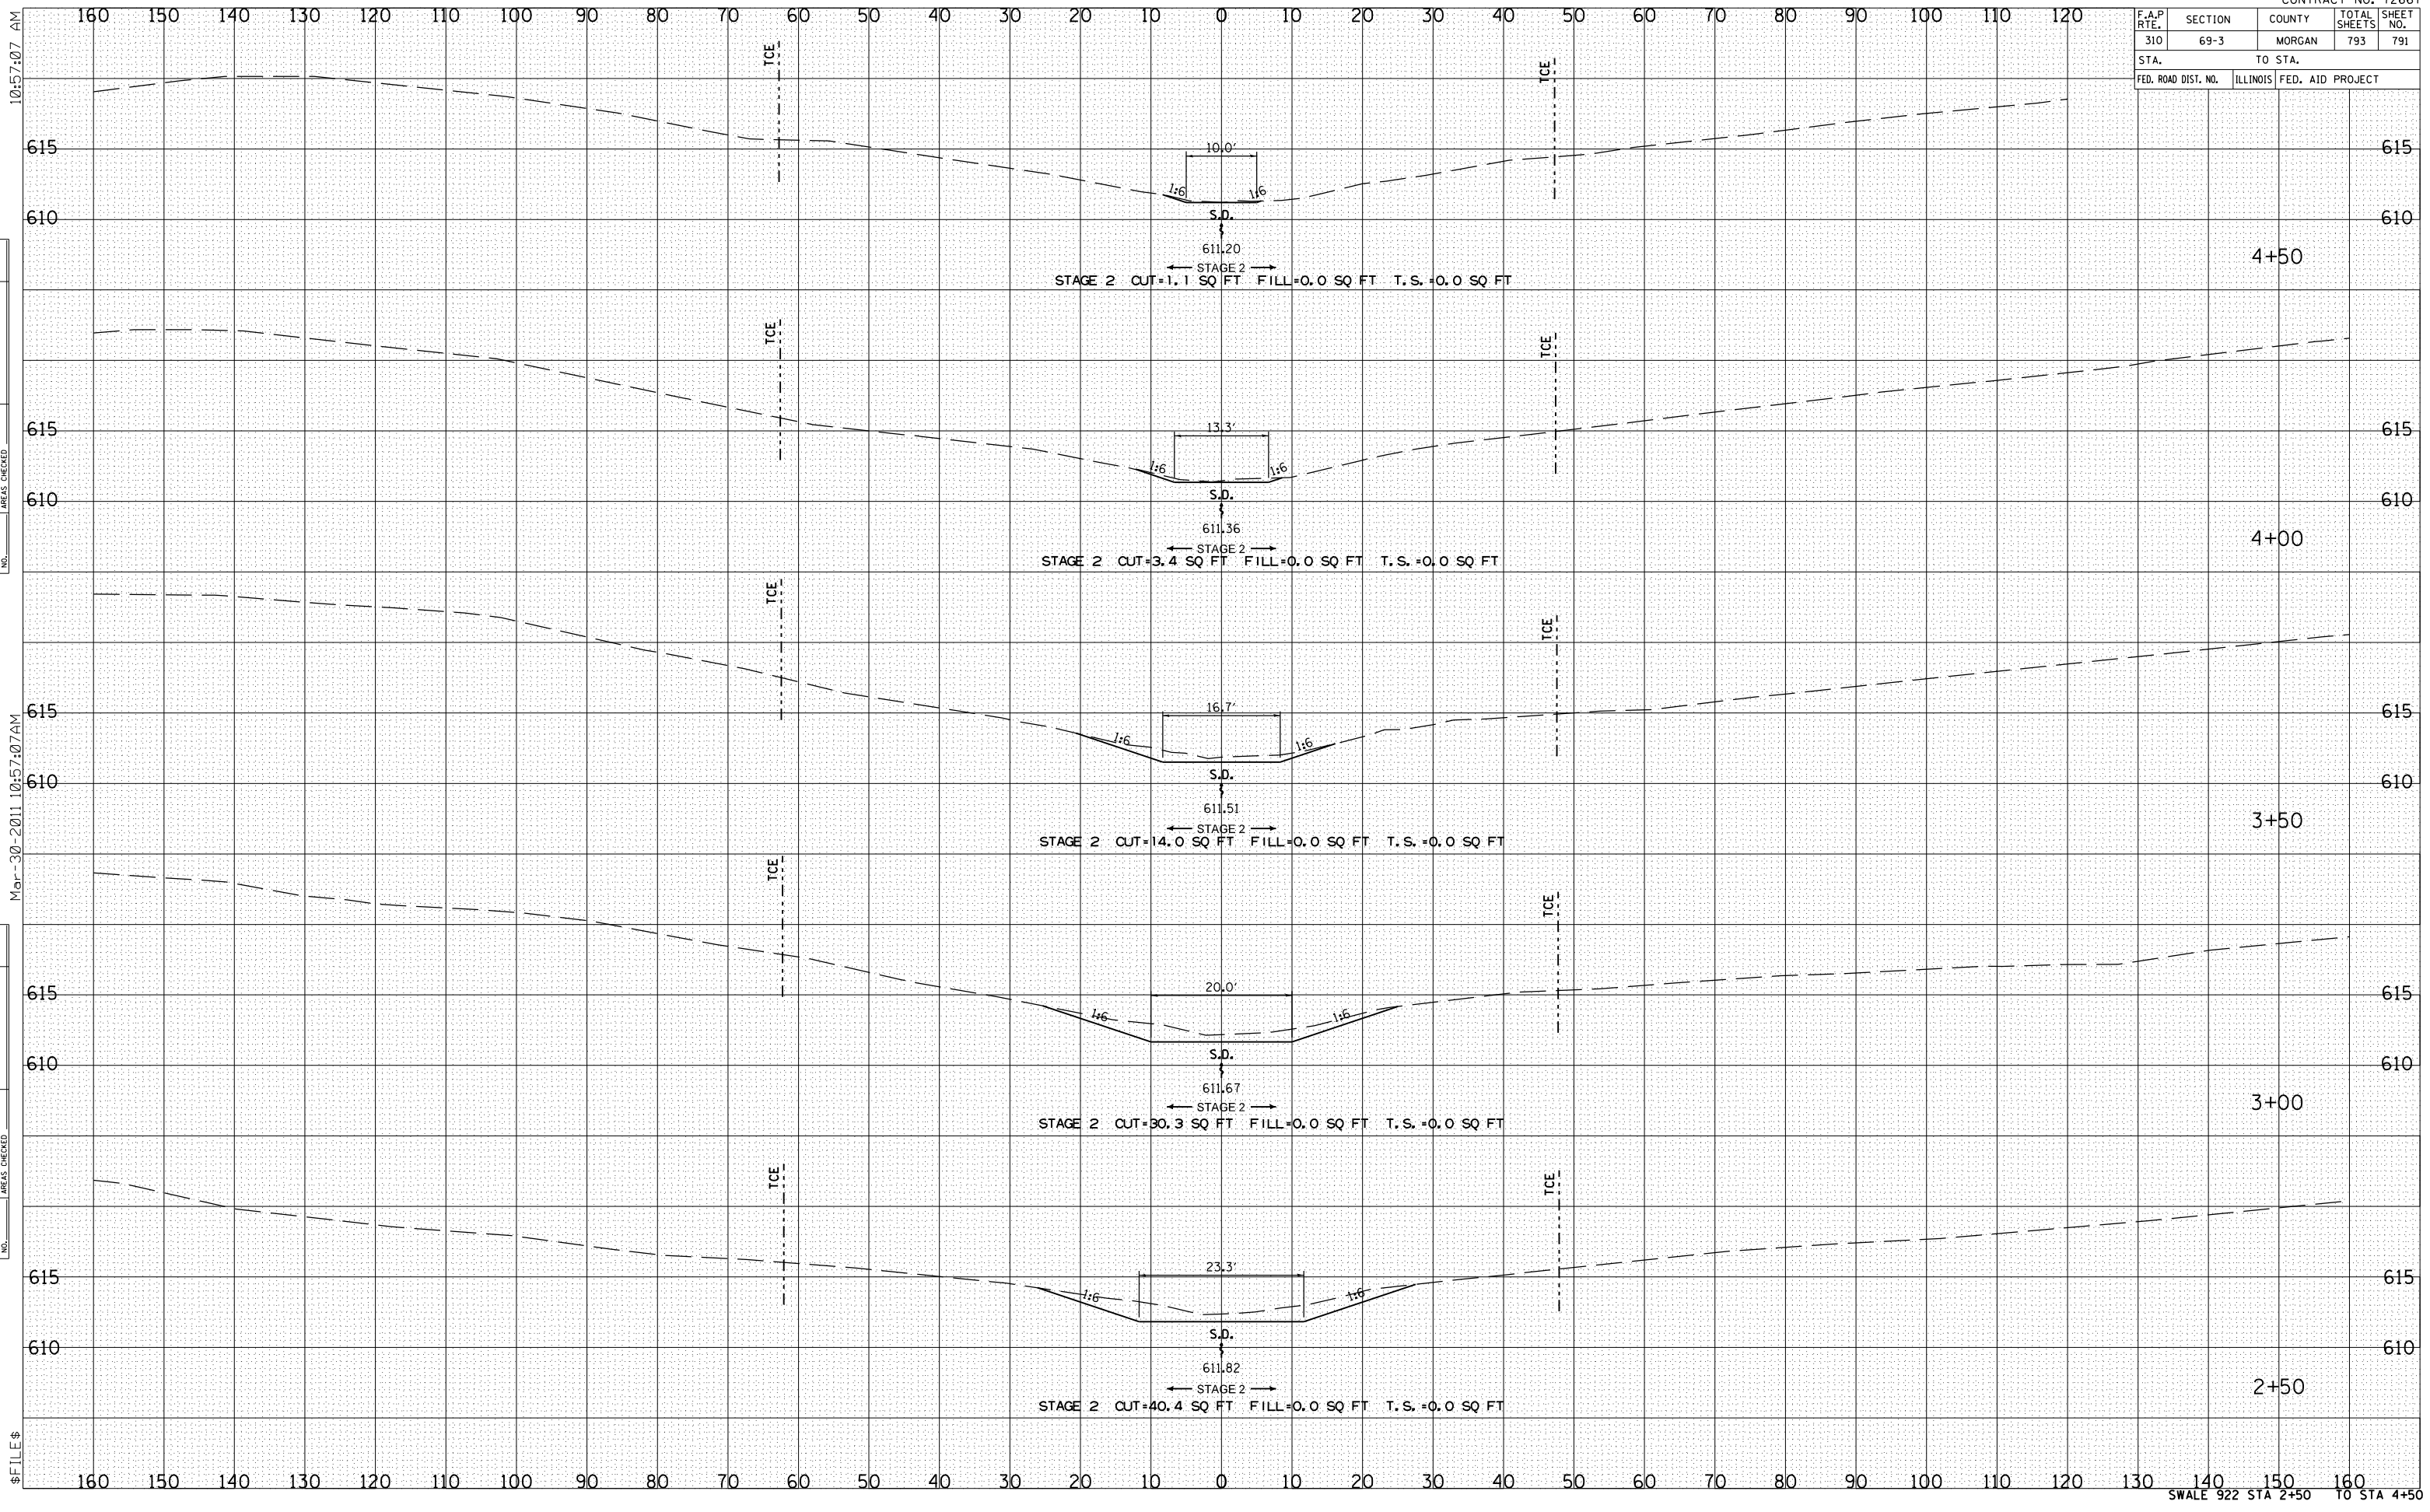

10:15:07 AM  
 Mar-30-2011 10:57:07 AM  
 \$ FILE \$

BY	DATE

<input type="checkbox"/> SURVEYED	<input type="checkbox"/> PLOTTED	<input type="checkbox"/> CHECKED
<input type="checkbox"/> NOTE BOOK	<input type="checkbox"/> AREA	<input type="checkbox"/> AREAS CHECKED
NO.		

BY	DATE

<input type="checkbox"/> ORIGINAL SURVEY	<input type="checkbox"/> PLOTTED	<input type="checkbox"/> CHECKED
<input type="checkbox"/> NOTE BOOK	<input type="checkbox"/> AREA	<input type="checkbox"/> AREAS CHECKED
NO.		