


DATE	
BY	
SURVEYED	
PLOTTED	
TEMPLATE	
AREAS	
CHECKED	
NO.	

DATE	
BY	
SURVEYED	
PLOTTED	
TEMPLATE	
AREAS	
CHECKED	
NO.	

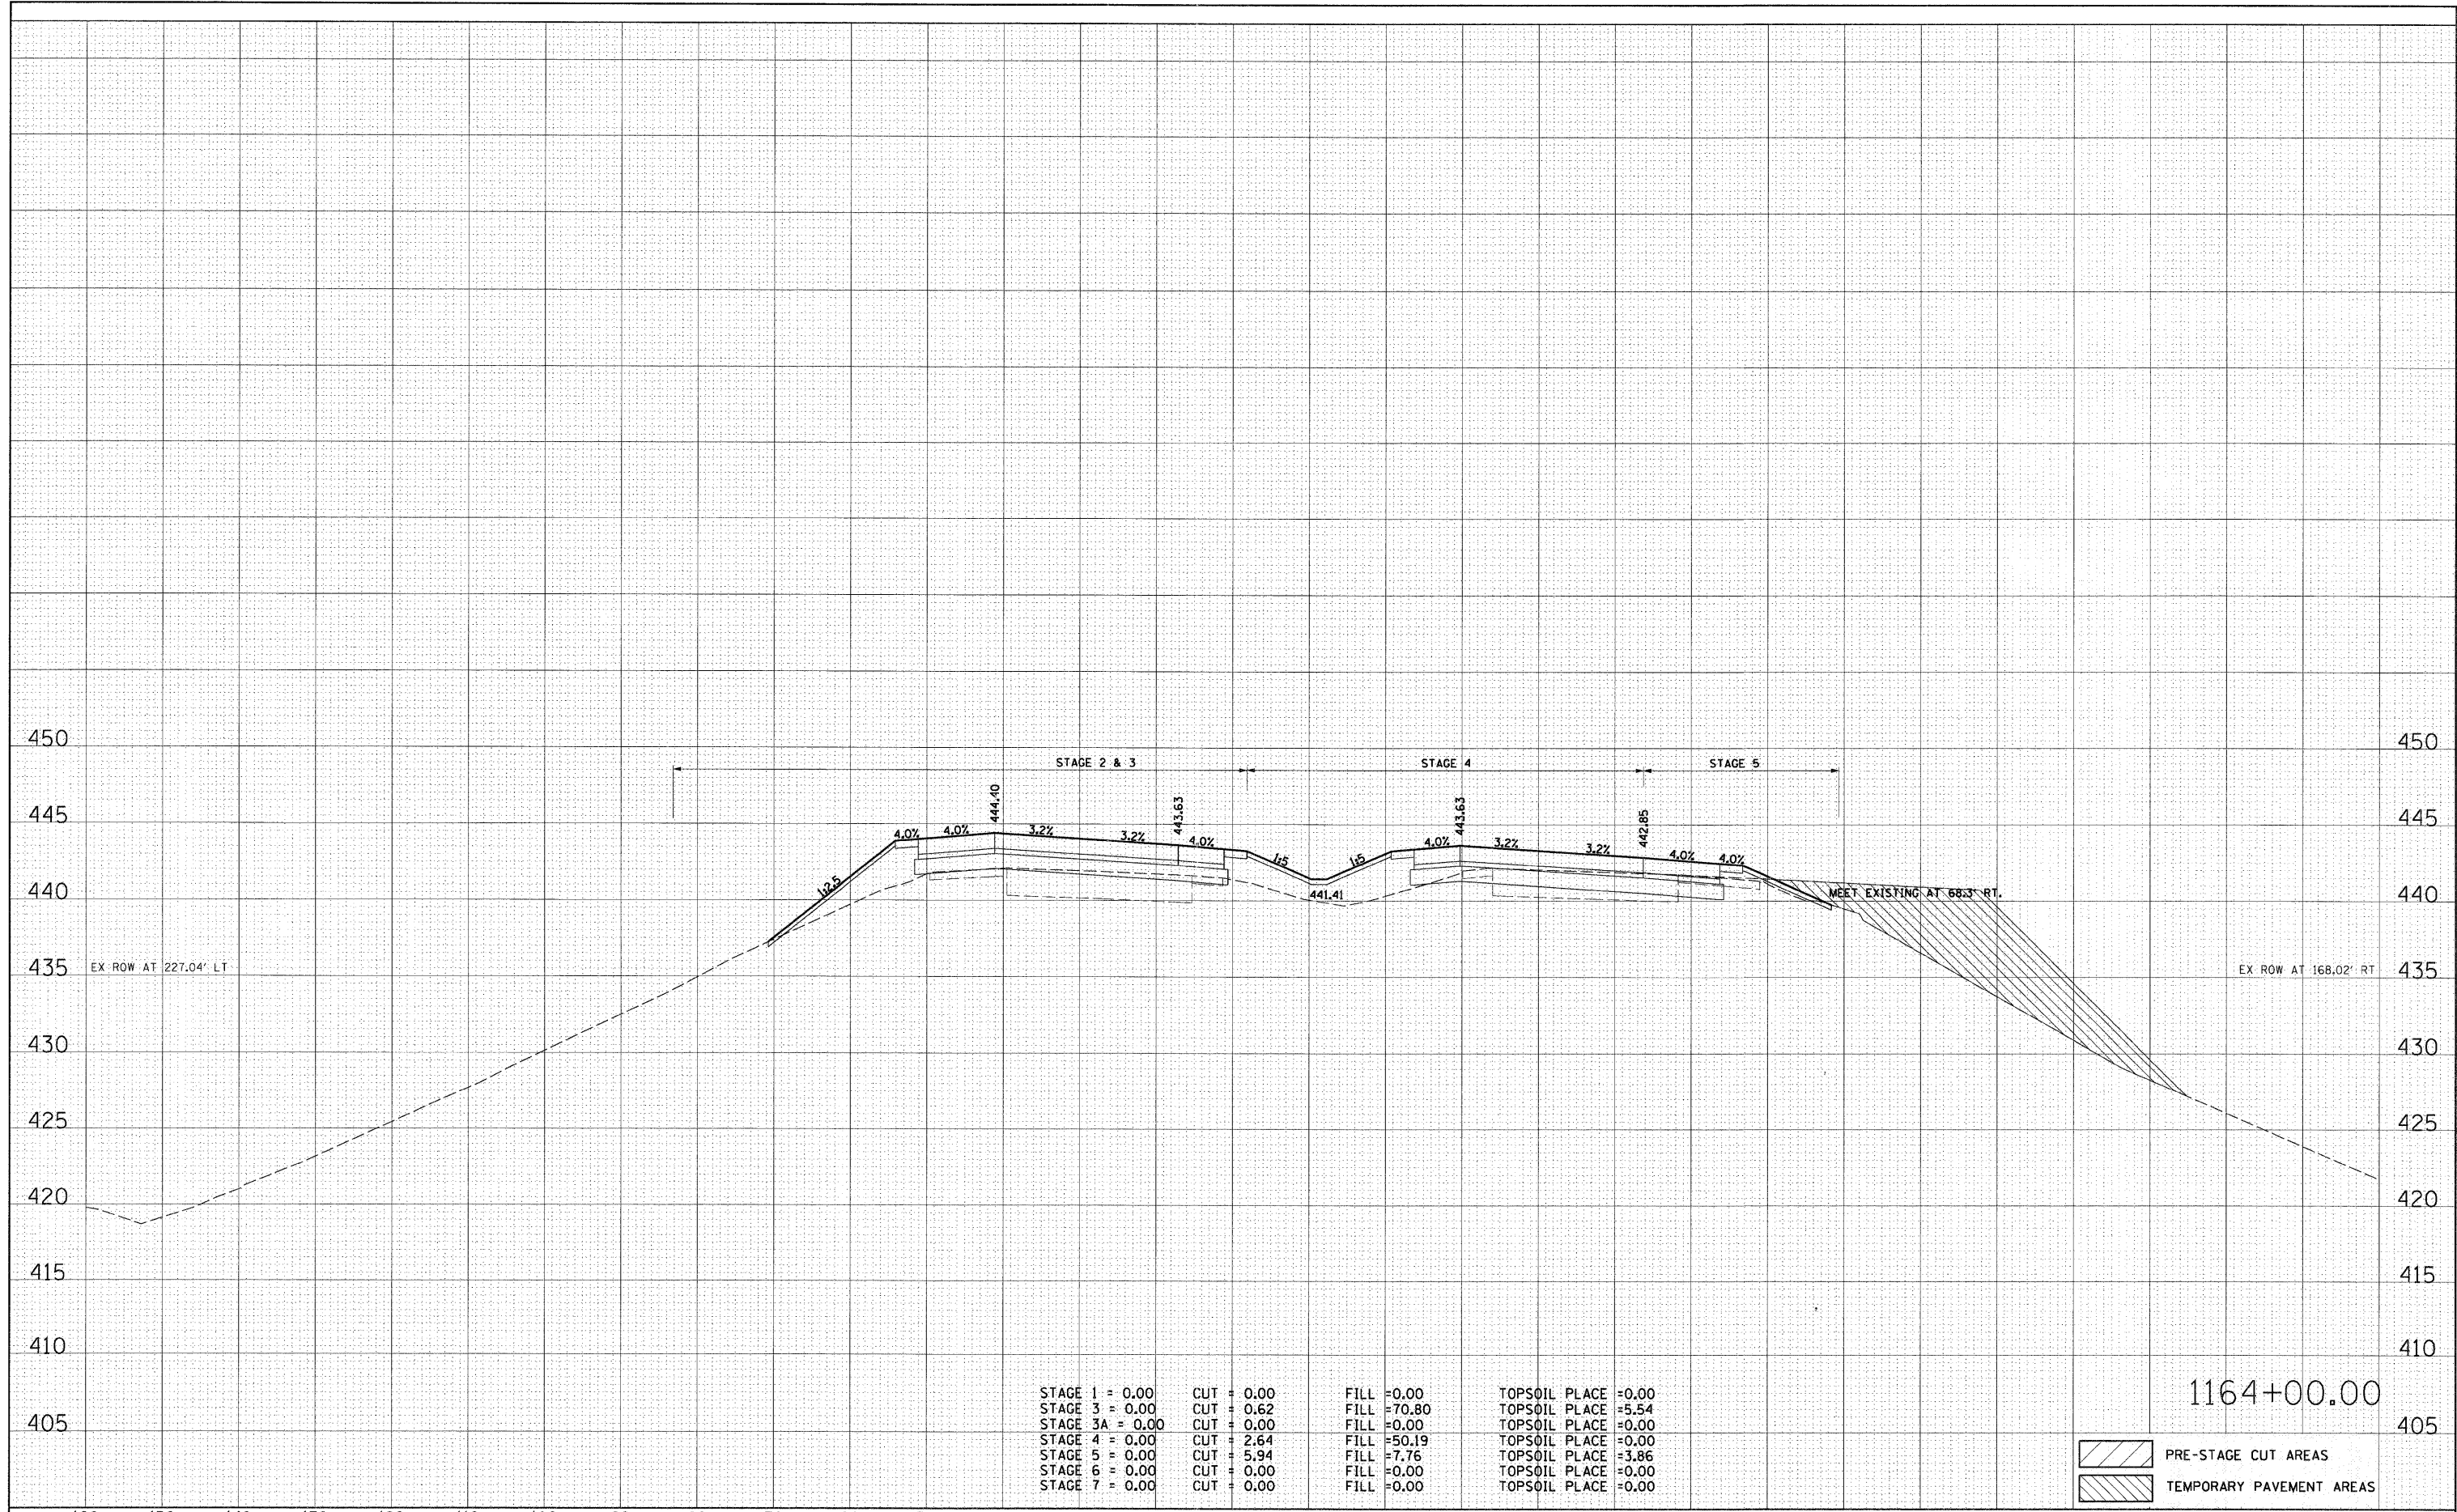

STAGE 1 = 0.00	CUT = 0.00	FILL = 0.00	TOPSOIL PLACE = 0.00
STAGE 3 = 0.00	CUT = 0.62	FILL = 70.80	TOPSOIL PLACE = 5.54
STAGE 3A = 0.00	CUT = 0.00	FILL = 0.00	TOPSOIL PLACE = 0.00
STAGE 4 = 0.00	CUT = 2.64	FILL = 50.19	TOPSOIL PLACE = 0.00
STAGE 5 = 0.00	CUT = 5.94	FILL = 7.76	TOPSOIL PLACE = 3.86
STAGE 6 = 0.00	CUT = 0.00	FILL = 0.00	TOPSOIL PLACE = 0.00
STAGE 7 = 0.00	CUT = 0.00	FILL = 0.00	TOPSOIL PLACE = 0.00

PRE-STAGE CUT AREAS
 TEMPORARY PAVEMENT AREAS

1164+00.00