


DATE _____
 BY _____
 SURVEYED _____
 PLOTTED _____
 TEMPLATE _____
 NOTE BOOK _____
 AREAS CHECKED _____
 NO. _____

DATE _____
 BY _____
 SURVEYED _____
 PLOTTED _____
 TEMPLATE _____
 NOTE BOOK _____
 AREAS CHECKED _____
 NO. _____

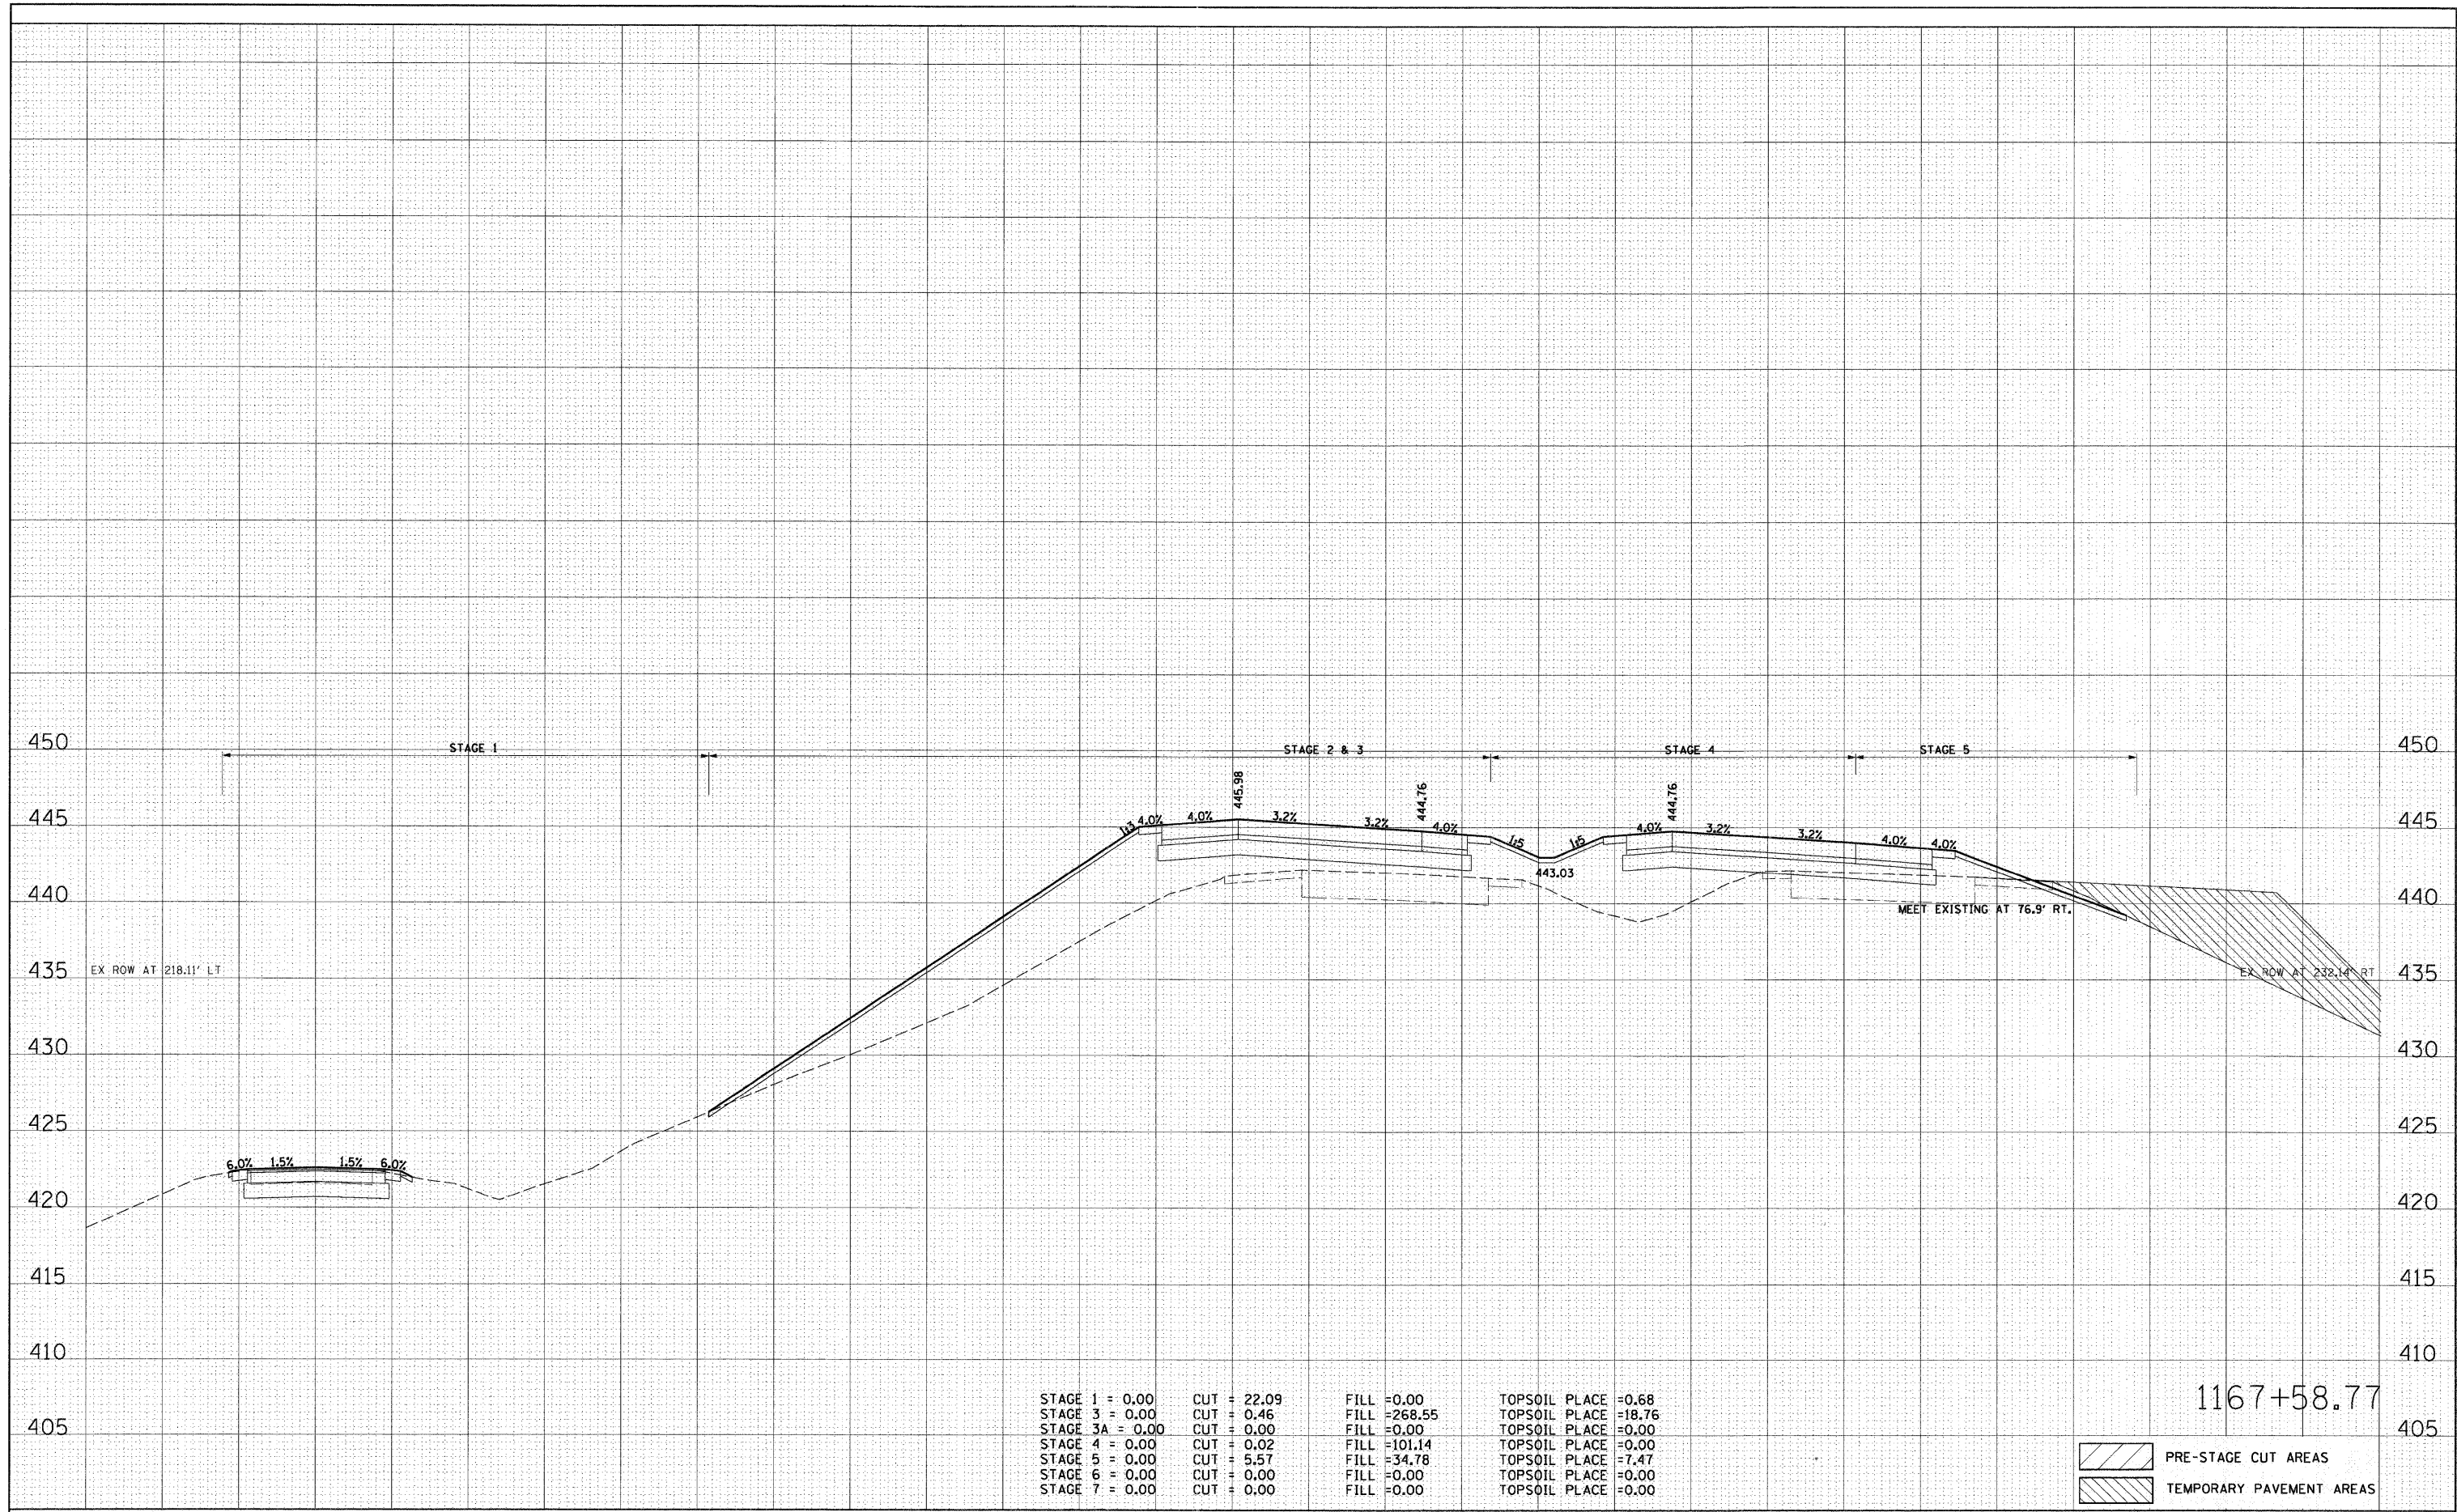

STAGE 1 = 0.00	CUT = 22.09	FILL = 0.00	TOPSOIL PLACE = 0.68
STAGE 3 = 0.00	CUT = 0.46	FILL = 268.55	TOPSOIL PLACE = 18.76
STAGE 3A = 0.00	CUT = 0.00	FILL = 0.00	TOPSOIL PLACE = 0.00
STAGE 4 = 0.00	CUT = 0.02	FILL = 101.14	TOPSOIL PLACE = 0.00
STAGE 5 = 0.00	CUT = 5.57	FILL = 34.78	TOPSOIL PLACE = 7.47
STAGE 6 = 0.00	CUT = 0.00	FILL = 0.00	TOPSOIL PLACE = 0.00
STAGE 7 = 0.00	CUT = 0.00	FILL = 0.00	TOPSOIL PLACE = 0.00

1167+58.77

PRE-STAGE CUT AREAS
 TEMPORARY PAVEMENT AREAS