


DATE _____ BY _____
 SURVEYED _____ PLOTTED _____
 NOTE BOOK _____ TEMPLATE _____
 AREAS _____ AREAS CHECKED _____

DATE _____ BY _____
 ORIGINAL SURVEY _____
 NOTE BOOK _____ TEMPLATE _____
 AREAS _____ AREAS CHECKED _____

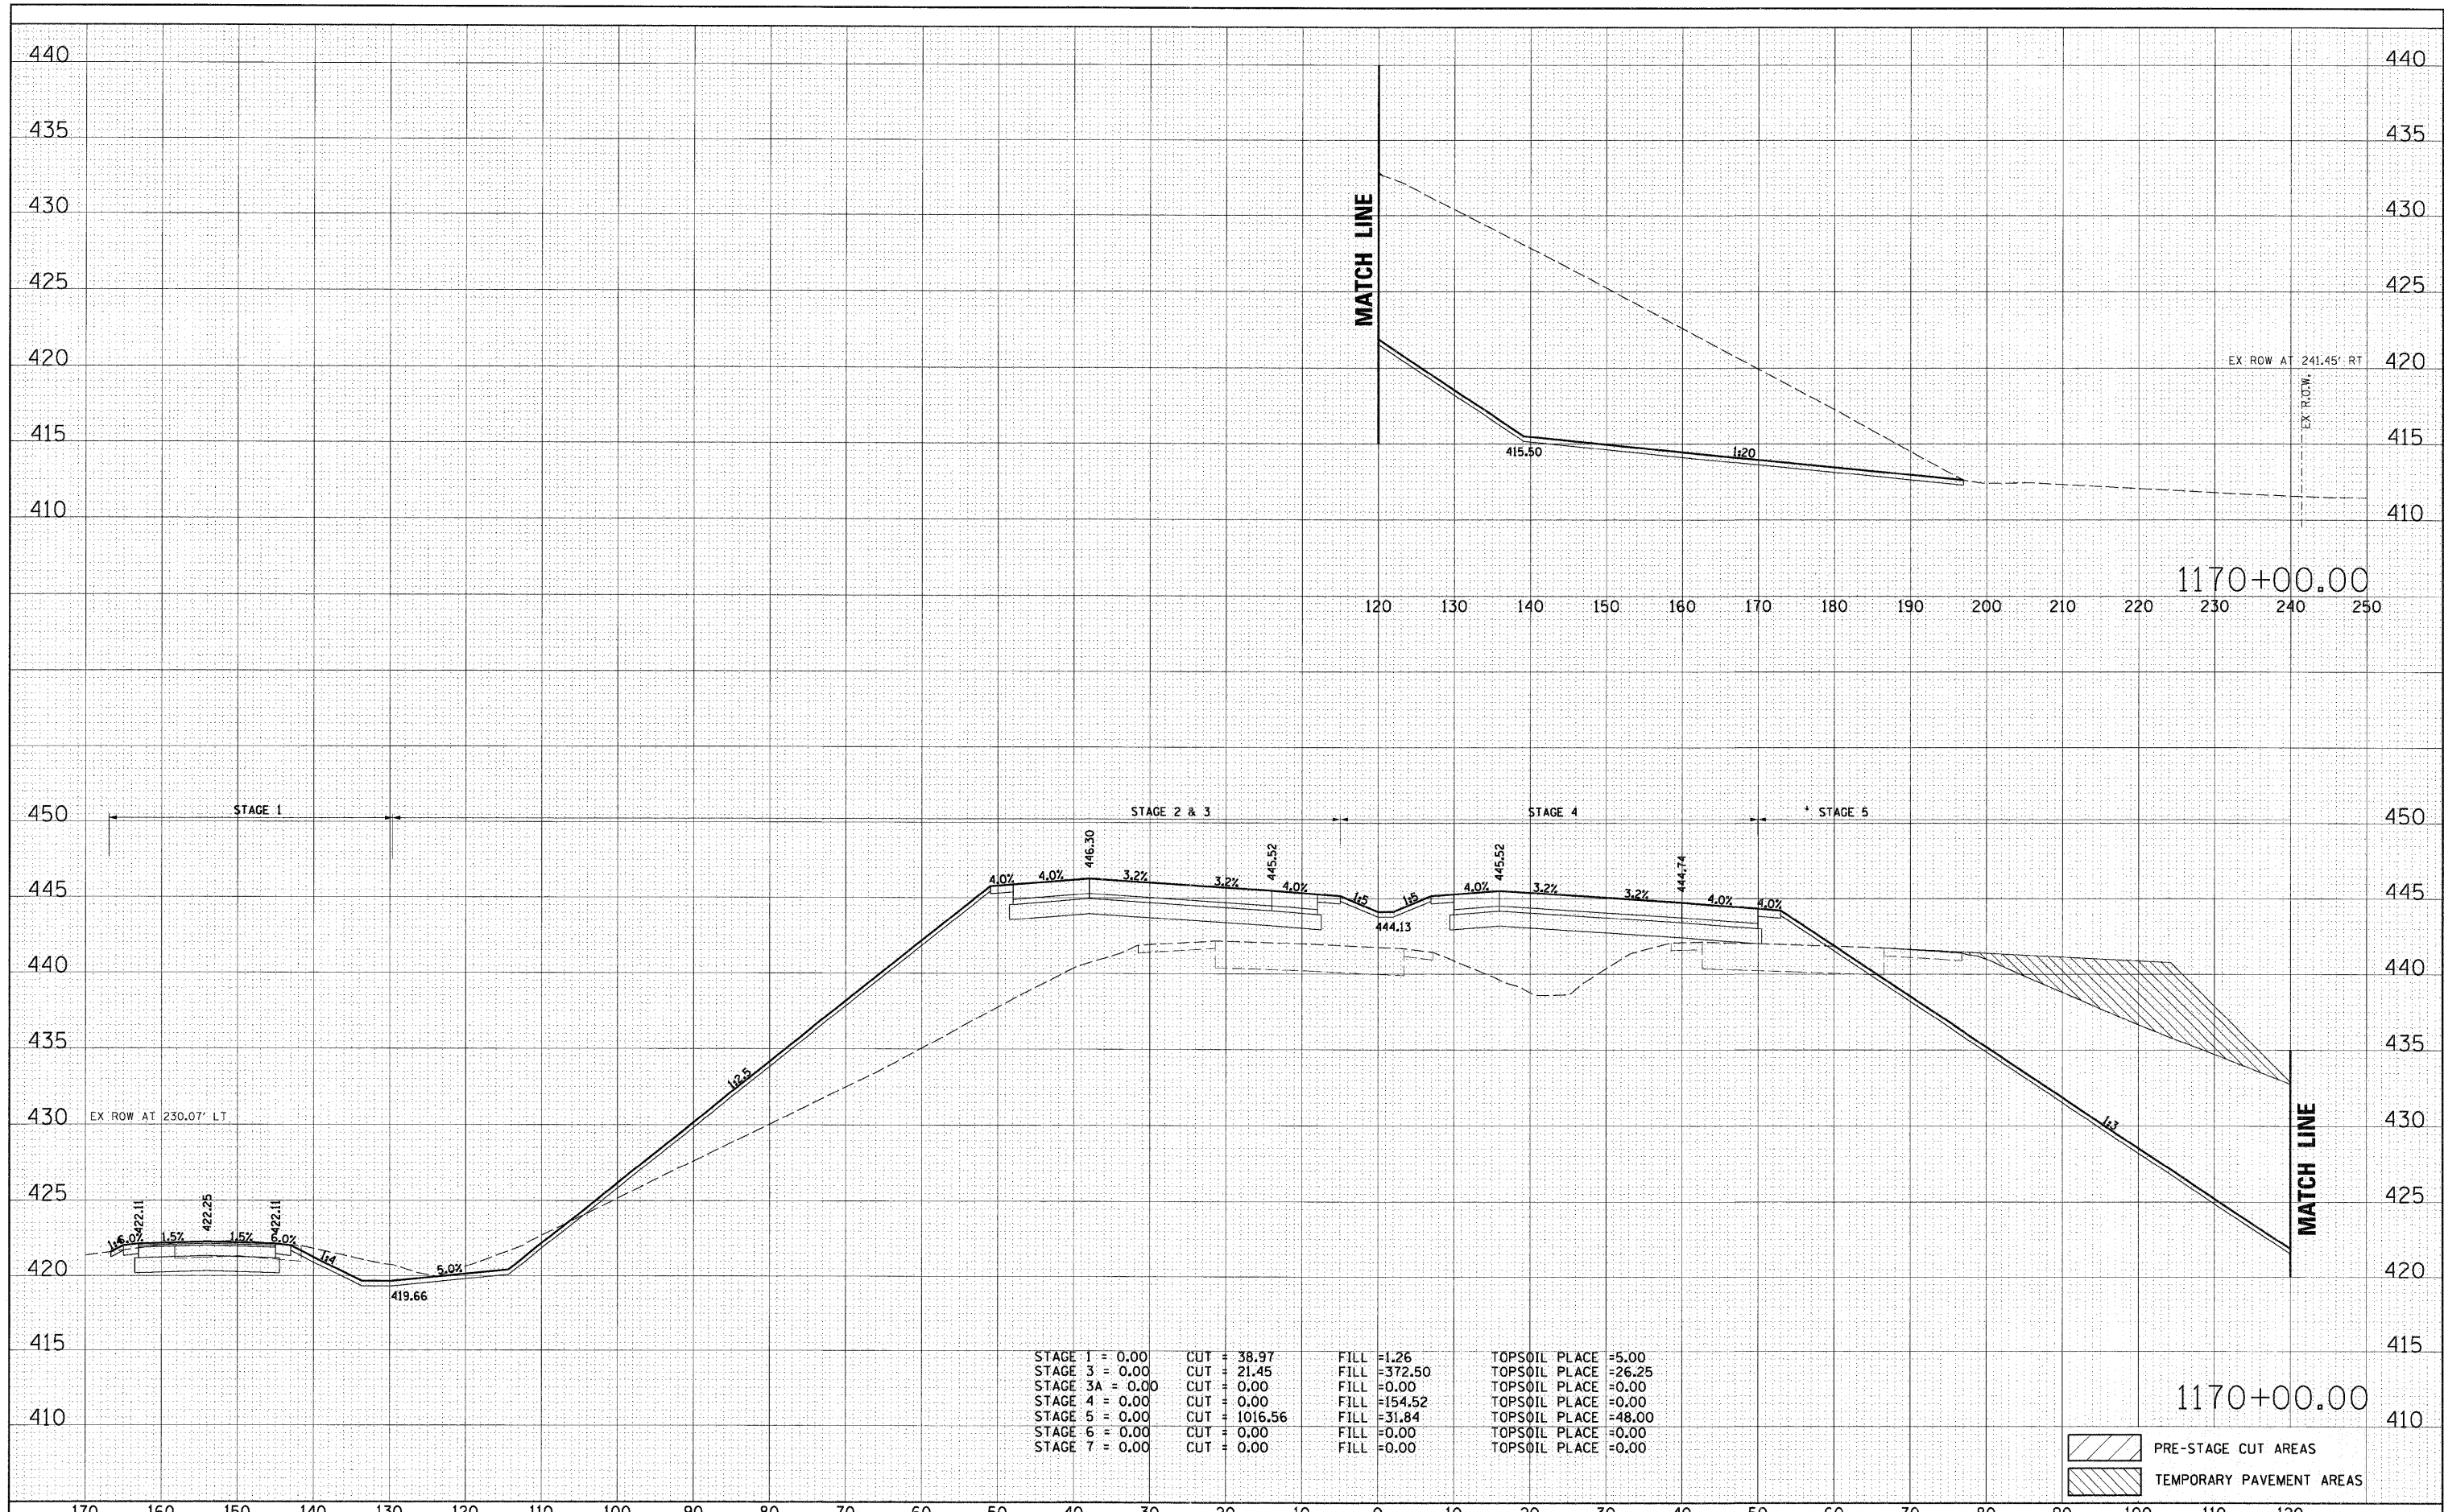

STAGE 1 = 0.00	CUT = 38.97	FILL = 1.26	TOPSOIL PLACE = 5.00
STAGE 3 = 0.00	CUT = 21.45	FILL = 372.50	TOPSOIL PLACE = 26.25
STAGE 3A = 0.00	CUT = 0.00	FILL = 0.00	TOPSOIL PLACE = 0.00
STAGE 4 = 0.00	CUT = 0.00	FILL = 154.52	TOPSOIL PLACE = 0.00
STAGE 5 = 0.00	CUT = 1016.56	FILL = 31.84	TOPSOIL PLACE = 48.00
STAGE 6 = 0.00	CUT = 0.00	FILL = 0.00	TOPSOIL PLACE = 0.00
STAGE 7 = 0.00	CUT = 0.00	FILL = 0.00	TOPSOIL PLACE = 0.00

PRE-STAGE CUT AREAS
 TEMPORARY PAVEMENT AREAS