


DATE	
BY	
FINAL SURVEY	SURVEYED
NOTE BOOK	PLOTTED
NO.	TEMPLATE
	AREAS
	CHECKED

DATE	
BY	
ORIGINAL SURVEY	SURVEYED
NOTE BOOK	PLOTTED
NO.	TEMPLATE
	AREAS
	CHECKED

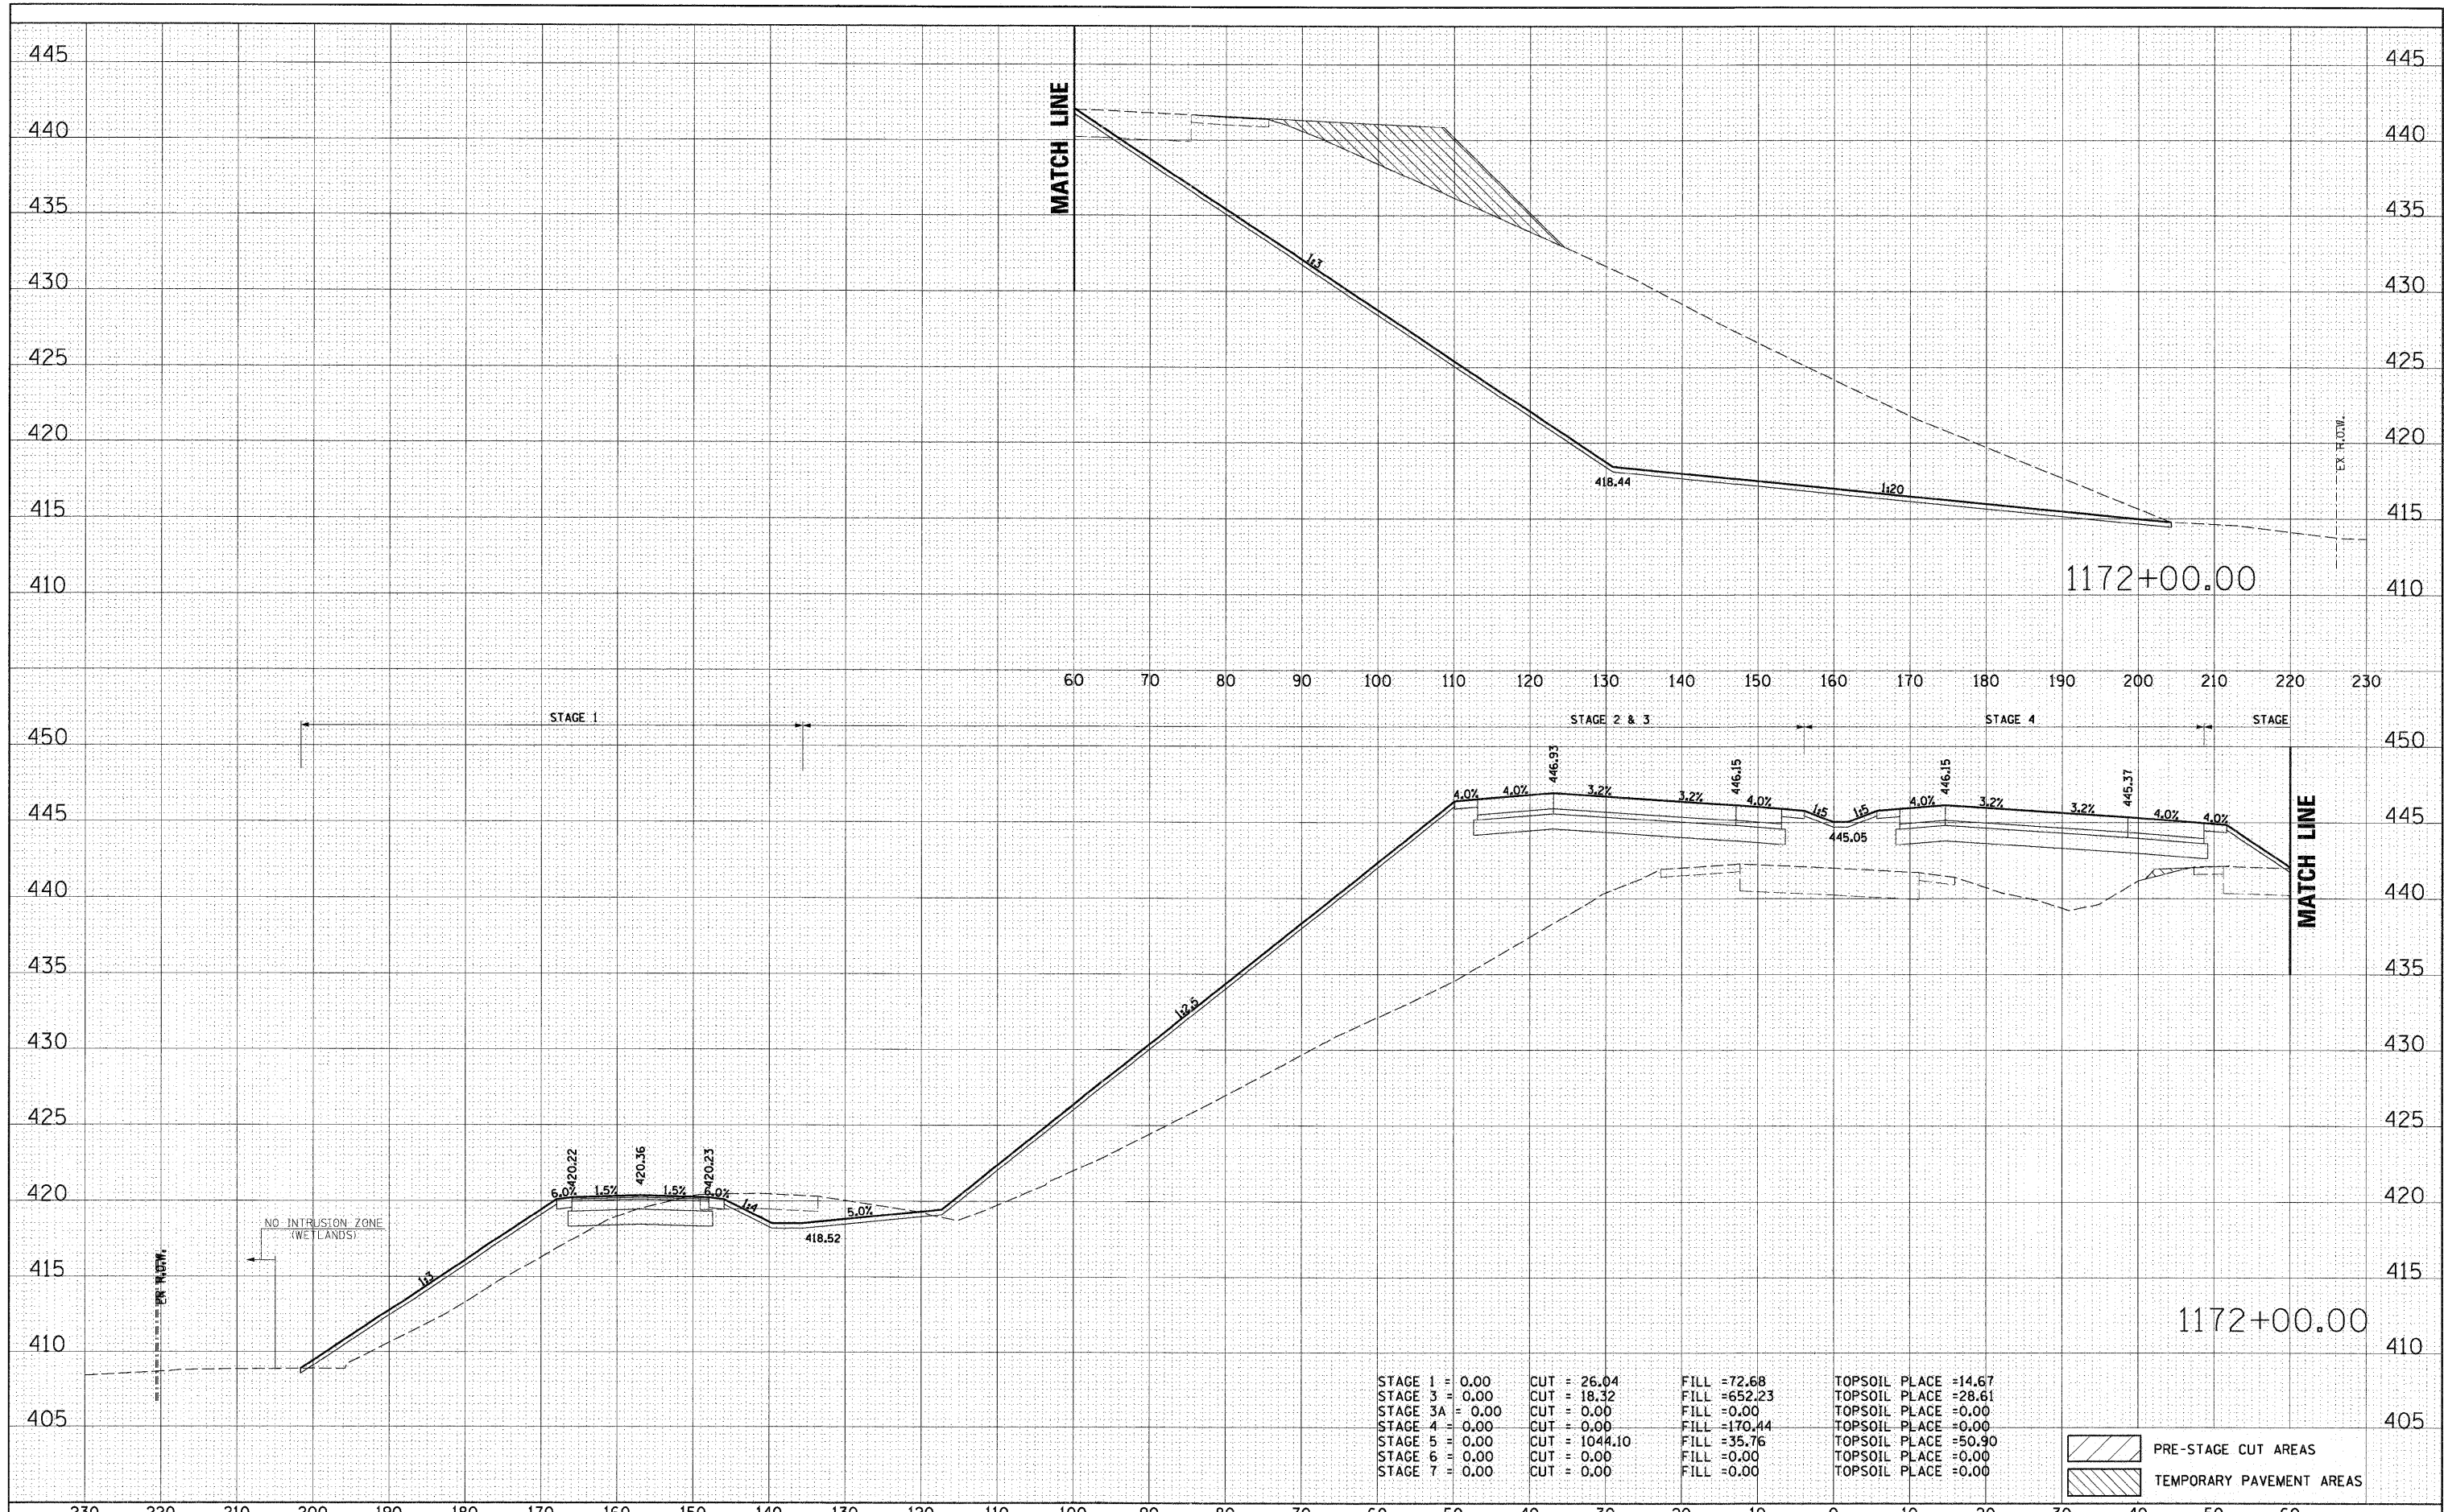

STAGE 1 = 0.00	CUT = 26.04	FILL = 72.68	TOPSOIL PLACE = 14.67
STAGE 3 = 0.00	CUT = 18.32	FILL = 652.23	TOPSOIL PLACE = 28.61
STAGE 3A = 0.00	CUT = 0.00	FILL = 0.00	TOPSOIL PLACE = 0.00
STAGE 4 = 0.00	CUT = 0.00	FILL = 170.44	TOPSOIL PLACE = 0.00
STAGE 5 = 0.00	CUT = 1044.10	FILL = 35.76	TOPSOIL PLACE = 50.90
STAGE 6 = 0.00	CUT = 0.00	FILL = 0.00	TOPSOIL PLACE = 0.00
STAGE 7 = 0.00	CUT = 0.00	FILL = 0.00	TOPSOIL PLACE = 0.00

- PRE-STAGE CUT AREAS
- TEMPORARY PAVEMENT AREAS