


DATE	
BY	
FINAL SURVEY	SURVEYED
NOTE BOOK NO.	PLOTTED
	TEMPLATE
	AREAS
	CHECKED

DATE	
BY	
ORIGINAL SURVEY	SURVEYED
NOTE BOOK NO.	PLOTTED
	TEMPLATE
	AREAS
	CHECKED

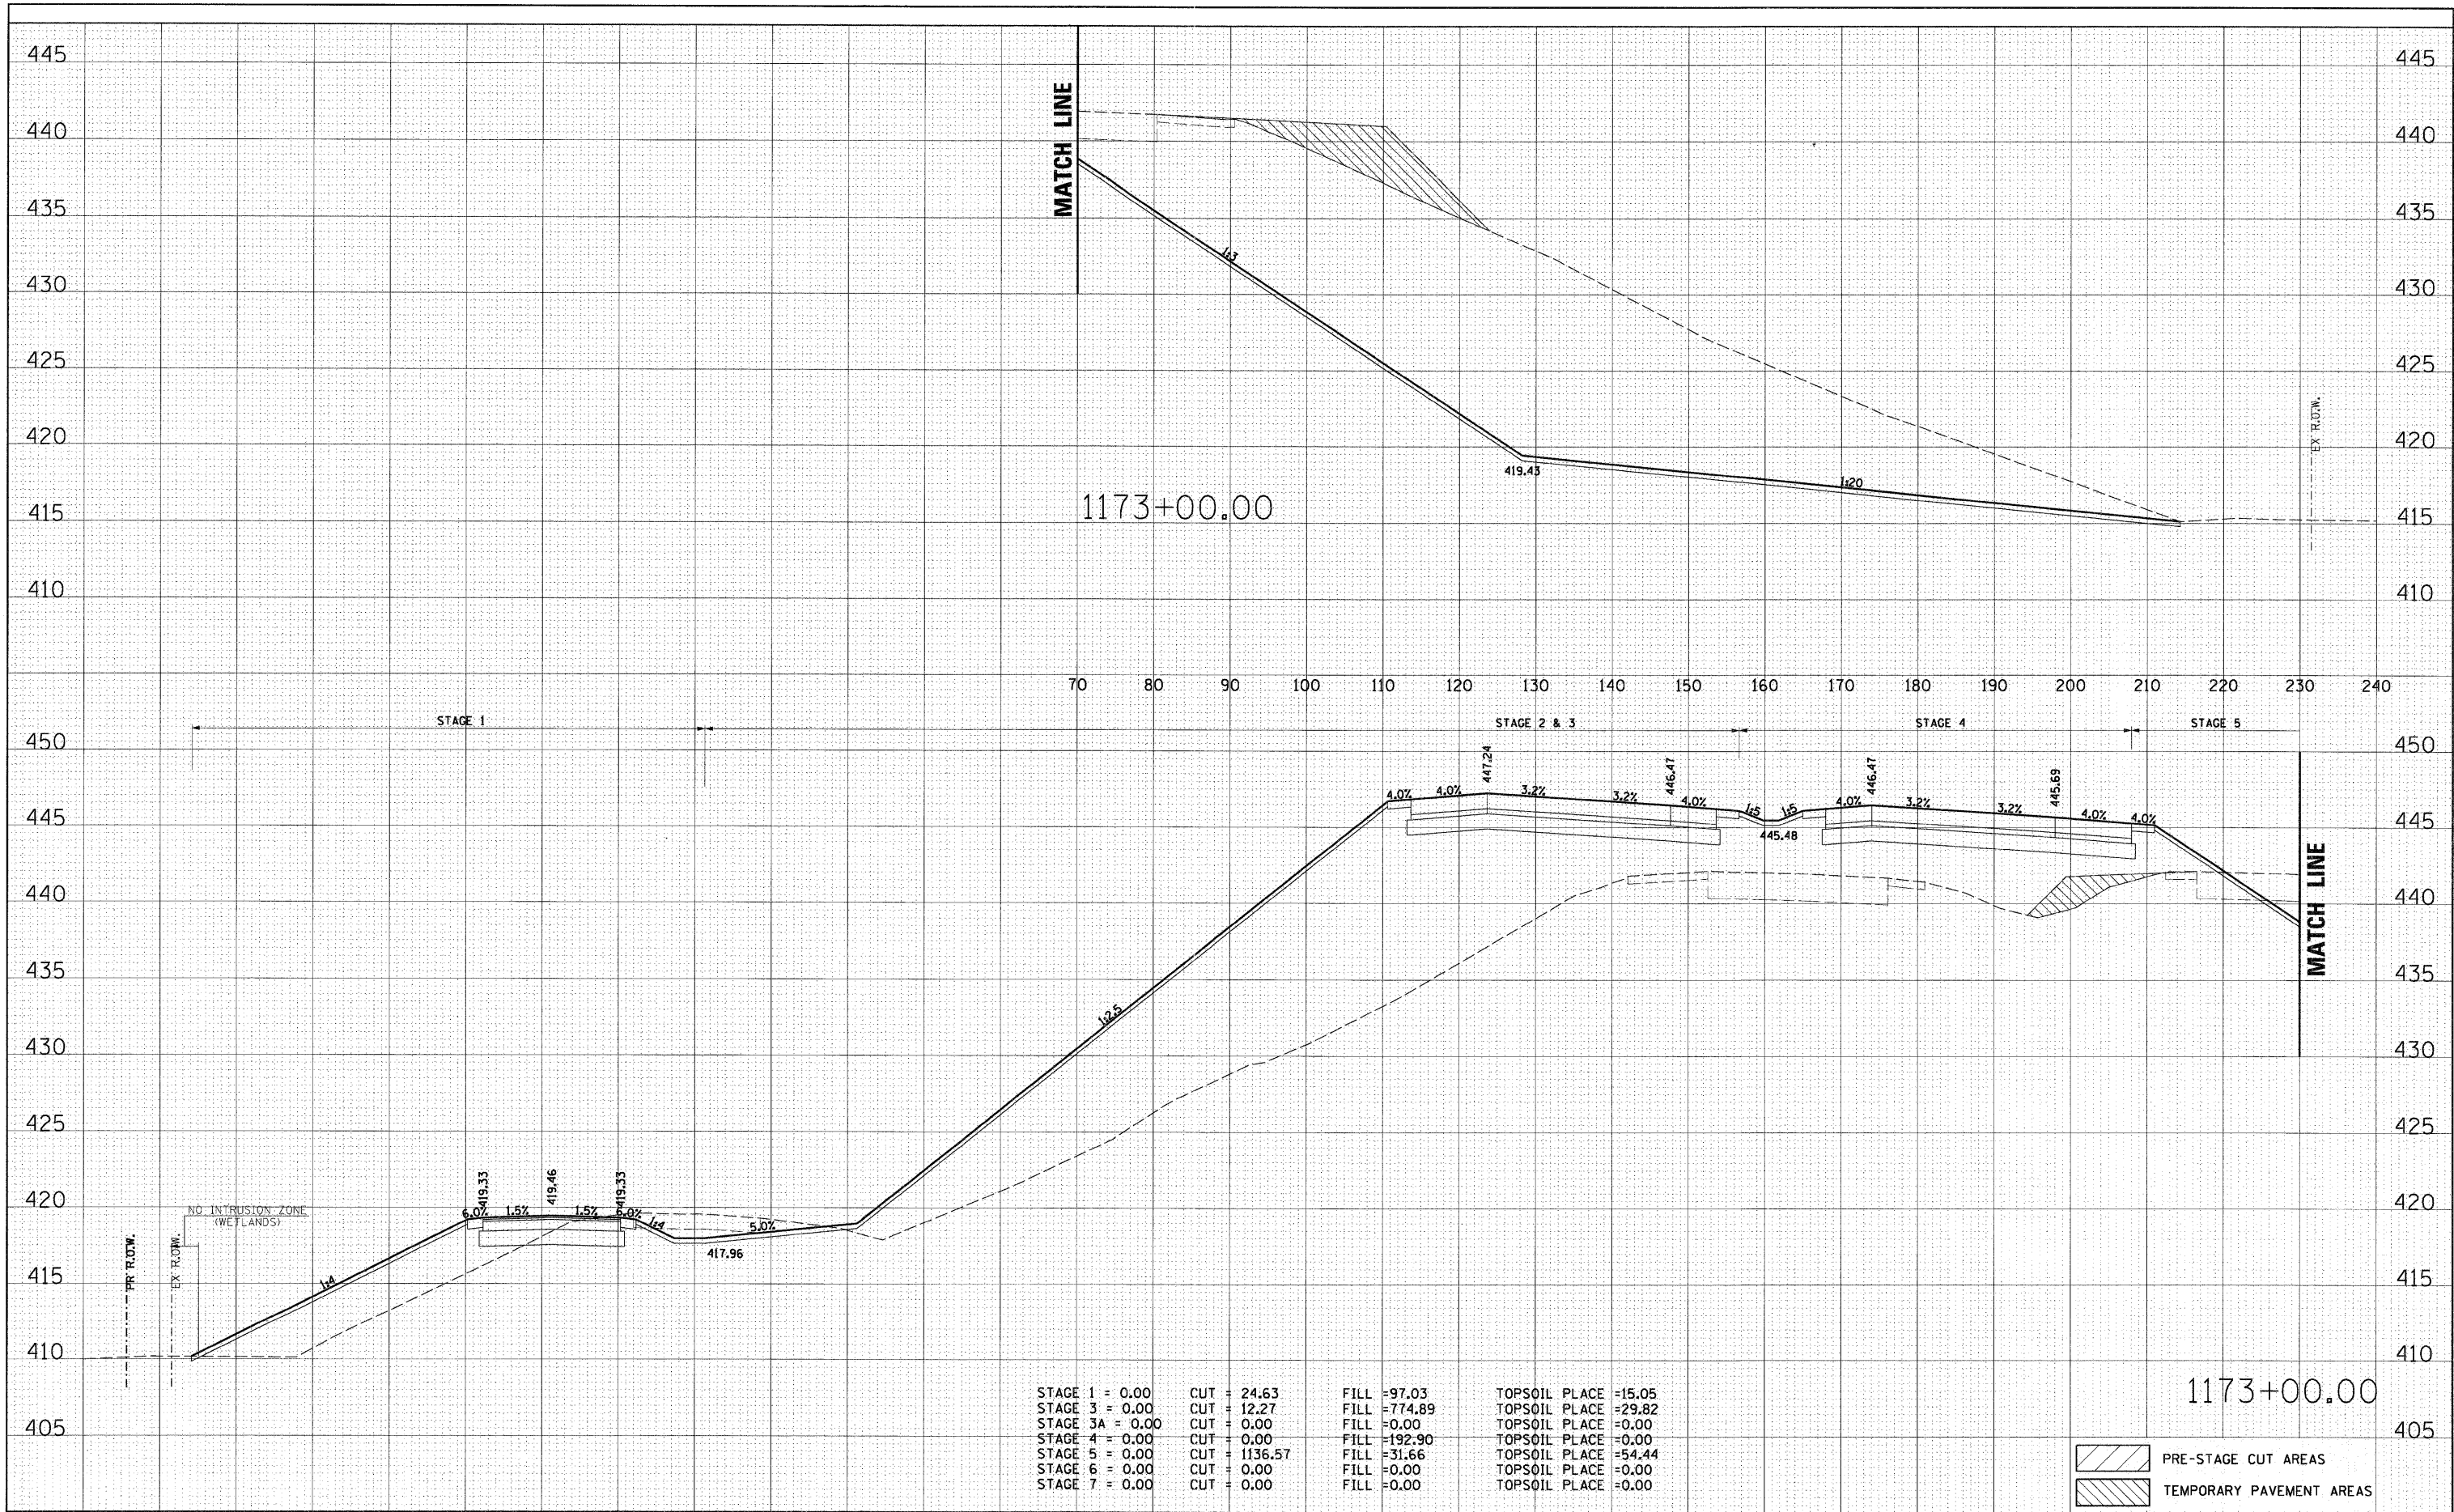

STAGE 1 = 0.00	CUT = 24.63	FILL = 97.03	TOPSOIL PLACE = 15.05
STAGE 3 = 0.00	CUT = 12.27	FILL = 774.89	TOPSOIL PLACE = 29.82
STAGE 3A = 0.00	CUT = 0.00	FILL = 0.00	TOPSOIL PLACE = 0.00
STAGE 4 = 0.00	CUT = 0.00	FILL = 192.90	TOPSOIL PLACE = 0.00
STAGE 5 = 0.00	CUT = 1136.57	FILL = 31.66	TOPSOIL PLACE = 54.44
STAGE 6 = 0.00	CUT = 0.00	FILL = 0.00	TOPSOIL PLACE = 0.00
STAGE 7 = 0.00	CUT = 0.00	FILL = 0.00	TOPSOIL PLACE = 0.00

	PRE-STAGE CUT AREAS
	TEMPORARY PAVEMENT AREAS