
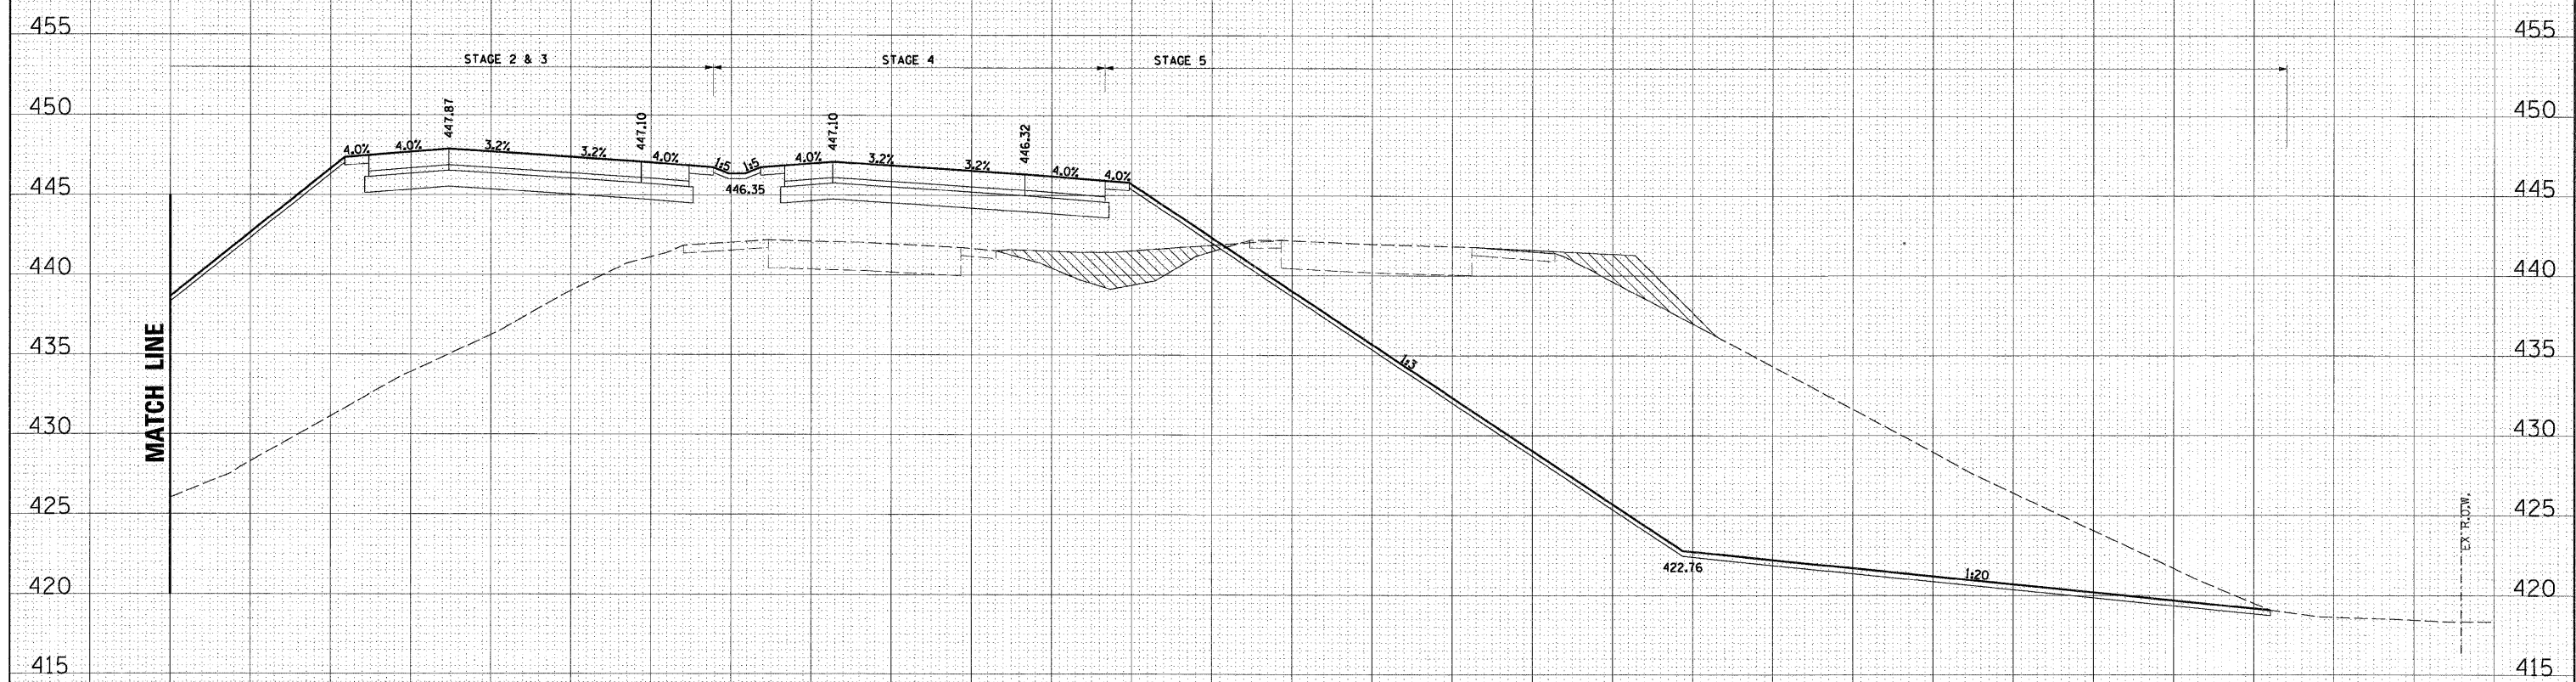


DATE	
BY	
FINAL SURVEY	SURVEYED
NOTE BOOK NO.	PLOTTED
	TEMPLATE
	AREAS
	CHECKED

DATE	
BY	
ORIGINAL SURVEY	SURVEYED
NOTE BOOK NO.	PLOTTED
	TEMPLATE
	AREAS
	CHECKED

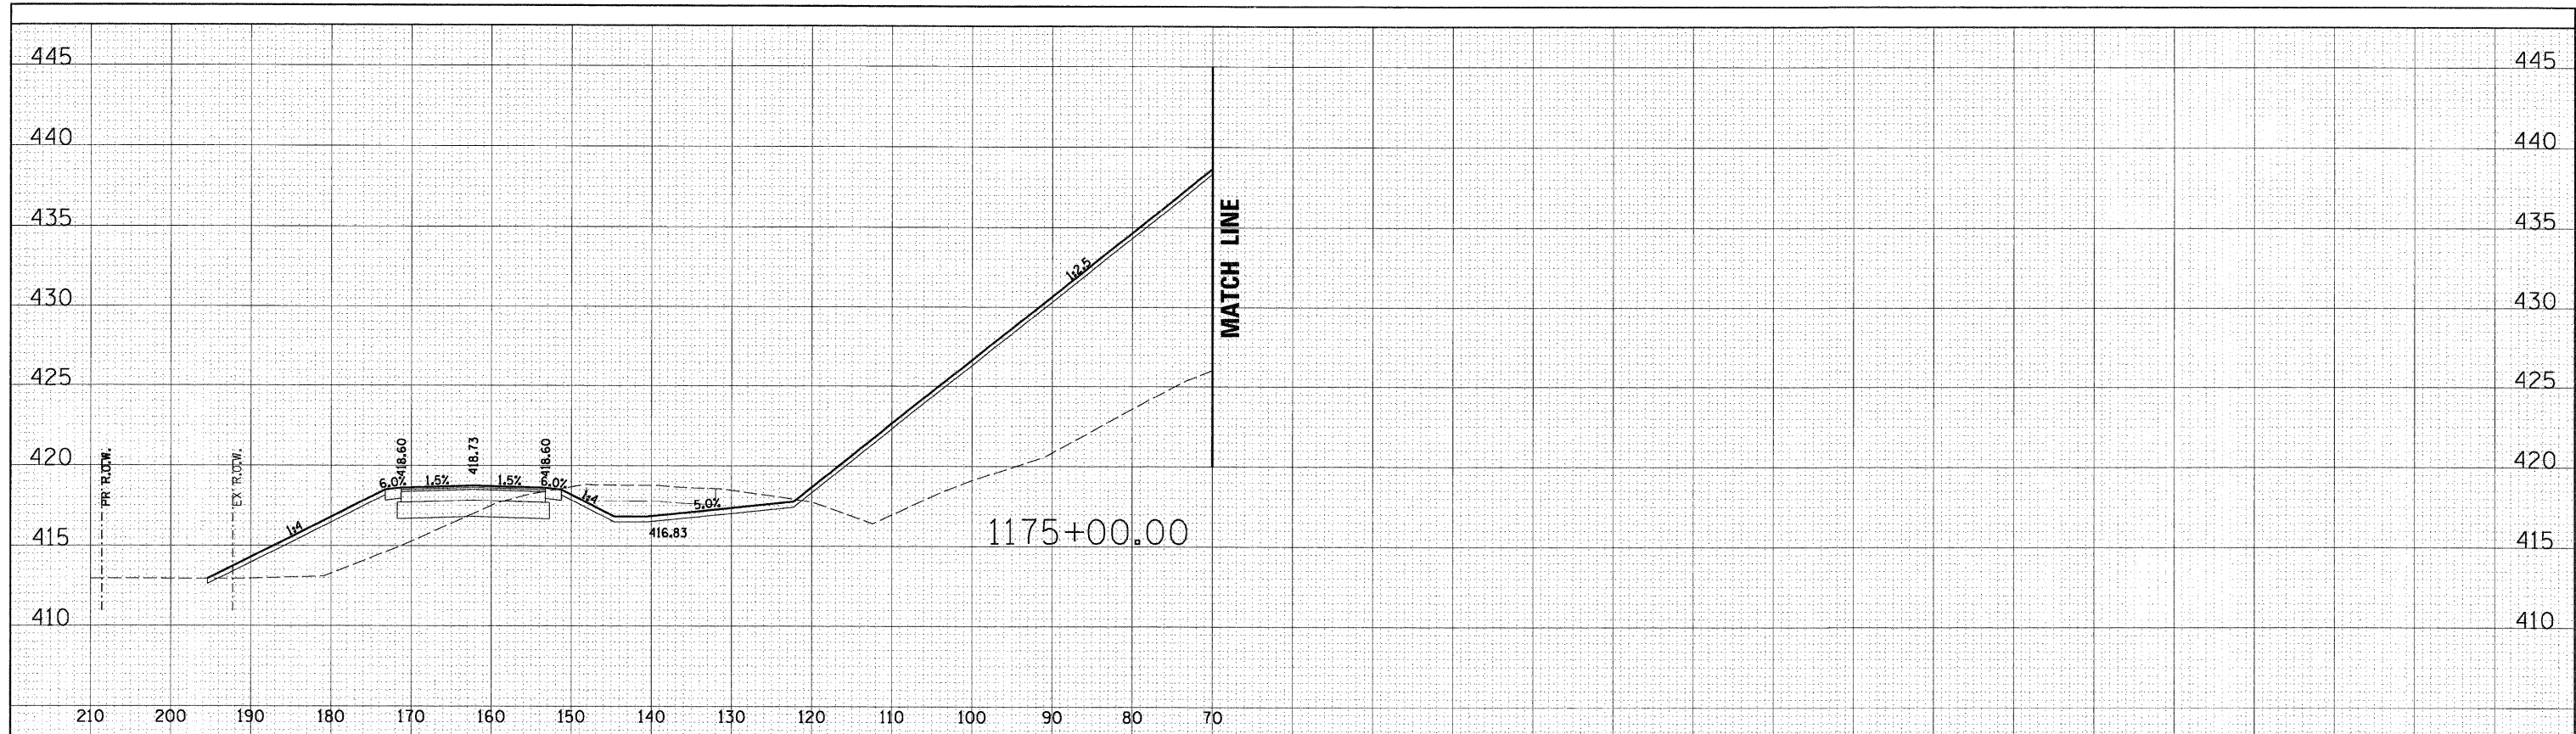

STAGE 1 = 0.00	CUT = 22.62	FILL = 58.94	TOPSOIL PLACE = 10.93
STAGE 3 = 0.00	CUT = 19.13	FILL = 1064.09	TOPSOIL PLACE = 30.83
STAGE 3A = 0.00	CUT = 0.00	FILL = 0.00	TOPSOIL PLACE = 0.00
STAGE 4 = 0.00	CUT = 0.00	FILL = 198.02	TOPSOIL PLACE = 0.00
STAGE 5 = 0.00	CUT = 1009.20	FILL = 53.72	TOPSOIL PLACE = 47.48
STAGE 6 = 0.00	CUT = 0.00	FILL = 0.00	TOPSOIL PLACE = 0.00
STAGE 7 = 0.00	CUT = 0.00	FILL = 0.00	TOPSOIL PLACE = 0.00

- PRE-STAGE CUT AREAS
- TEMPORARY PAVEMENT AREAS