
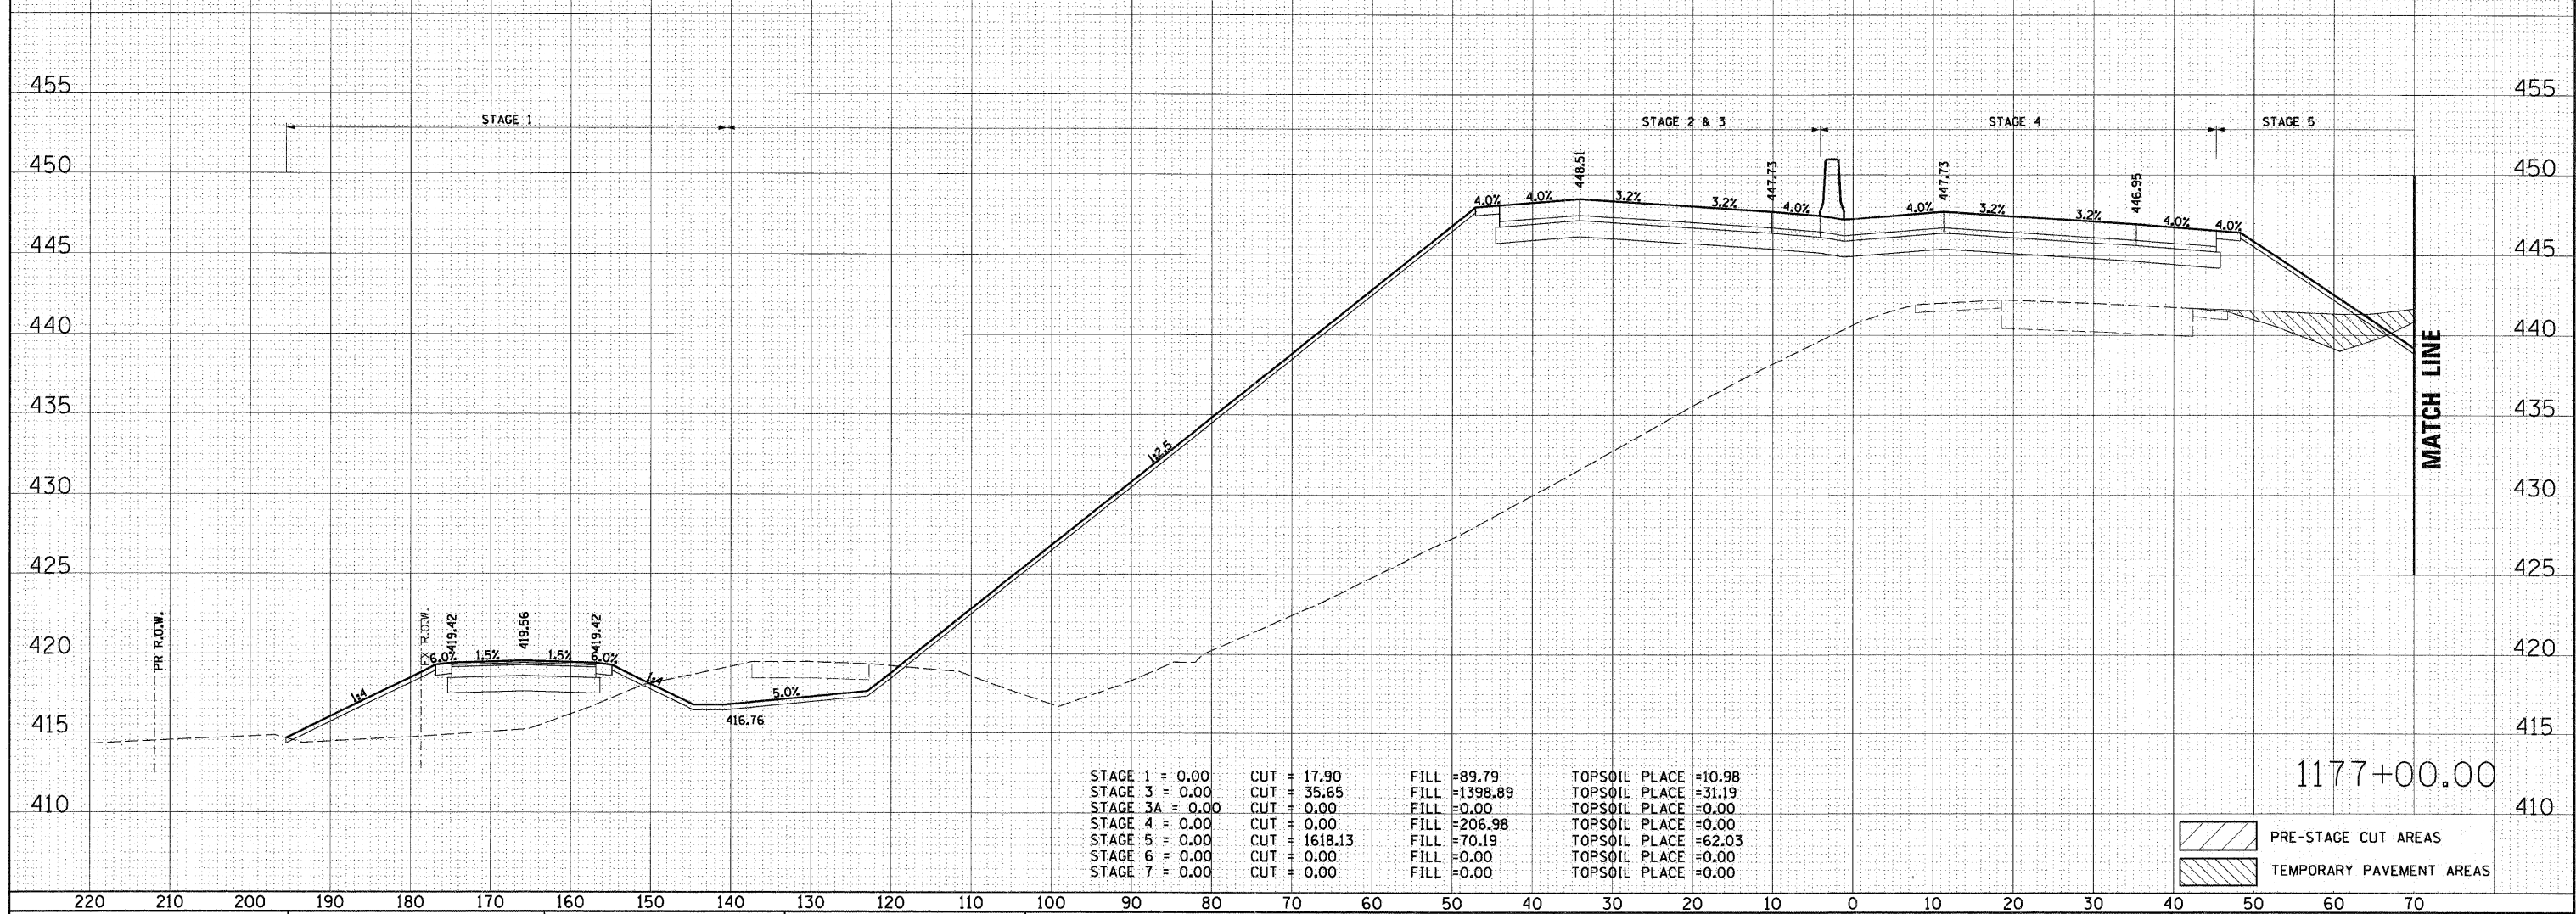


DATE	
BY	
SURVEYED	
PLOTTED	
TEMPLATE	
NOTE BOOK	
AREAS CHECKED	
NO.	

DATE	
BY	
SURVEYED	
PLOTTED	
TEMPLATE	
NOTE BOOK	
AREAS CHECKED	
NO.	

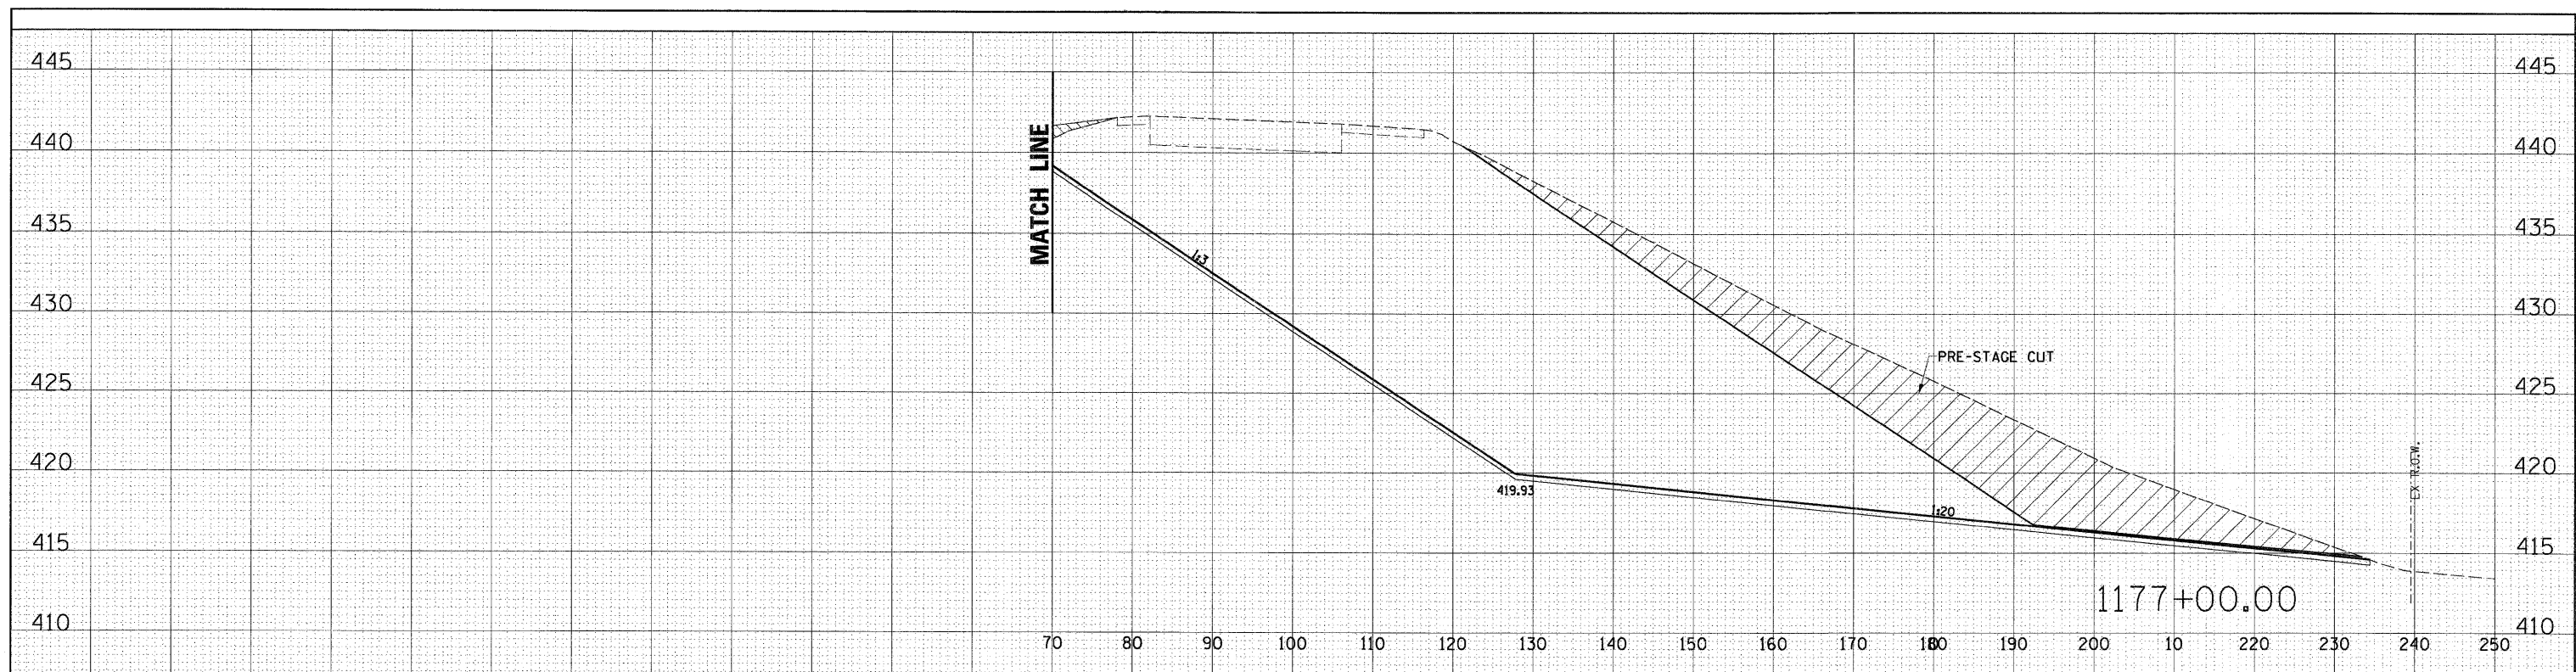

STAGE 1 = 0.00	CUT = 17.90	FILL = 89.79	TOPSOIL PLACE = 10.98
STAGE 3 = 0.00	CUT = 35.65	FILL = 1398.89	TOPSOIL PLACE = 31.19
STAGE 3A = 0.00	CUT = 0.00	FILL = 0.00	TOPSOIL PLACE = 0.00
STAGE 4 = 0.00	CUT = 0.00	FILL = 206.98	TOPSOIL PLACE = 0.00
STAGE 5 = 0.00	CUT = 1618.13	FILL = 70.19	TOPSOIL PLACE = 62.03
STAGE 6 = 0.00	CUT = 0.00	FILL = 0.00	TOPSOIL PLACE = 0.00
STAGE 7 = 0.00	CUT = 0.00	FILL = 0.00	TOPSOIL PLACE = 0.00

- PRE-STAGE CUT AREAS
- TEMPORARY PAVEMENT AREAS