
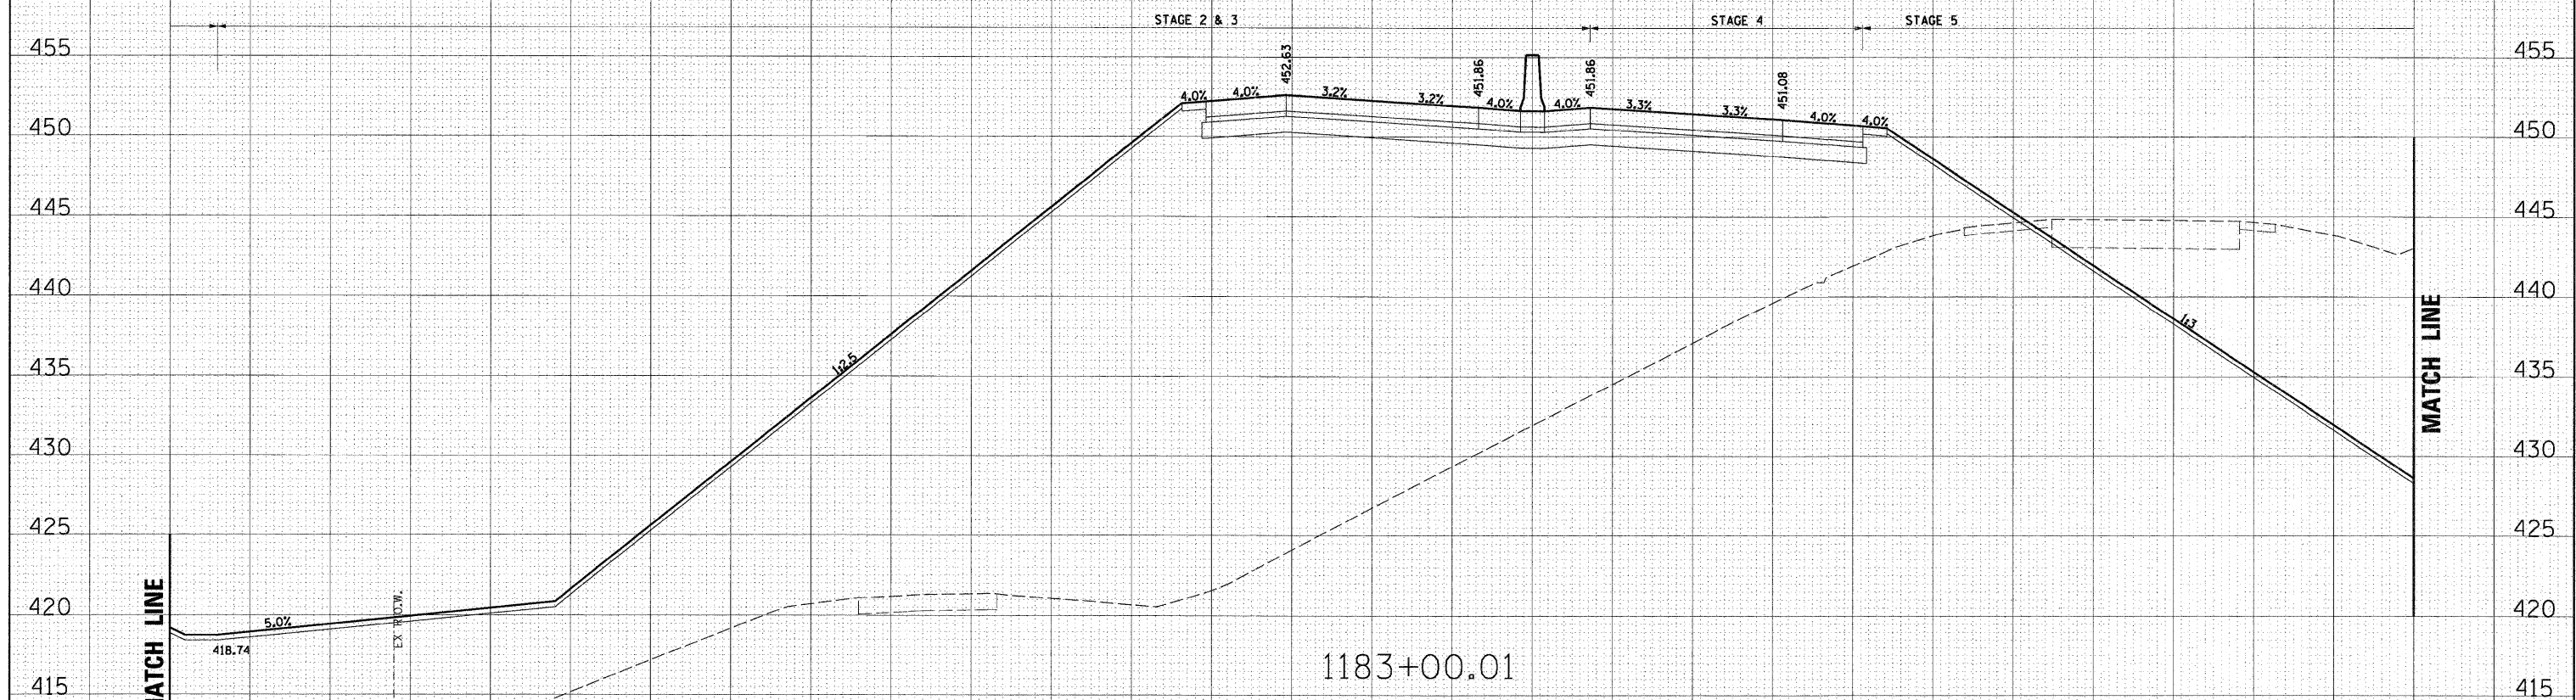


DATE	
BY	
FINISHED	
SURVEY	
PLOTTED	
TEMPLATE	
NOTE BOOK	
AREAS CHECKED	
NO.	

DATE	
BY	
ORIGINAL	
SURVEY	
PLOTTED	
TEMPLATE	
NOTE BOOK	
AREAS CHECKED	
NO.	

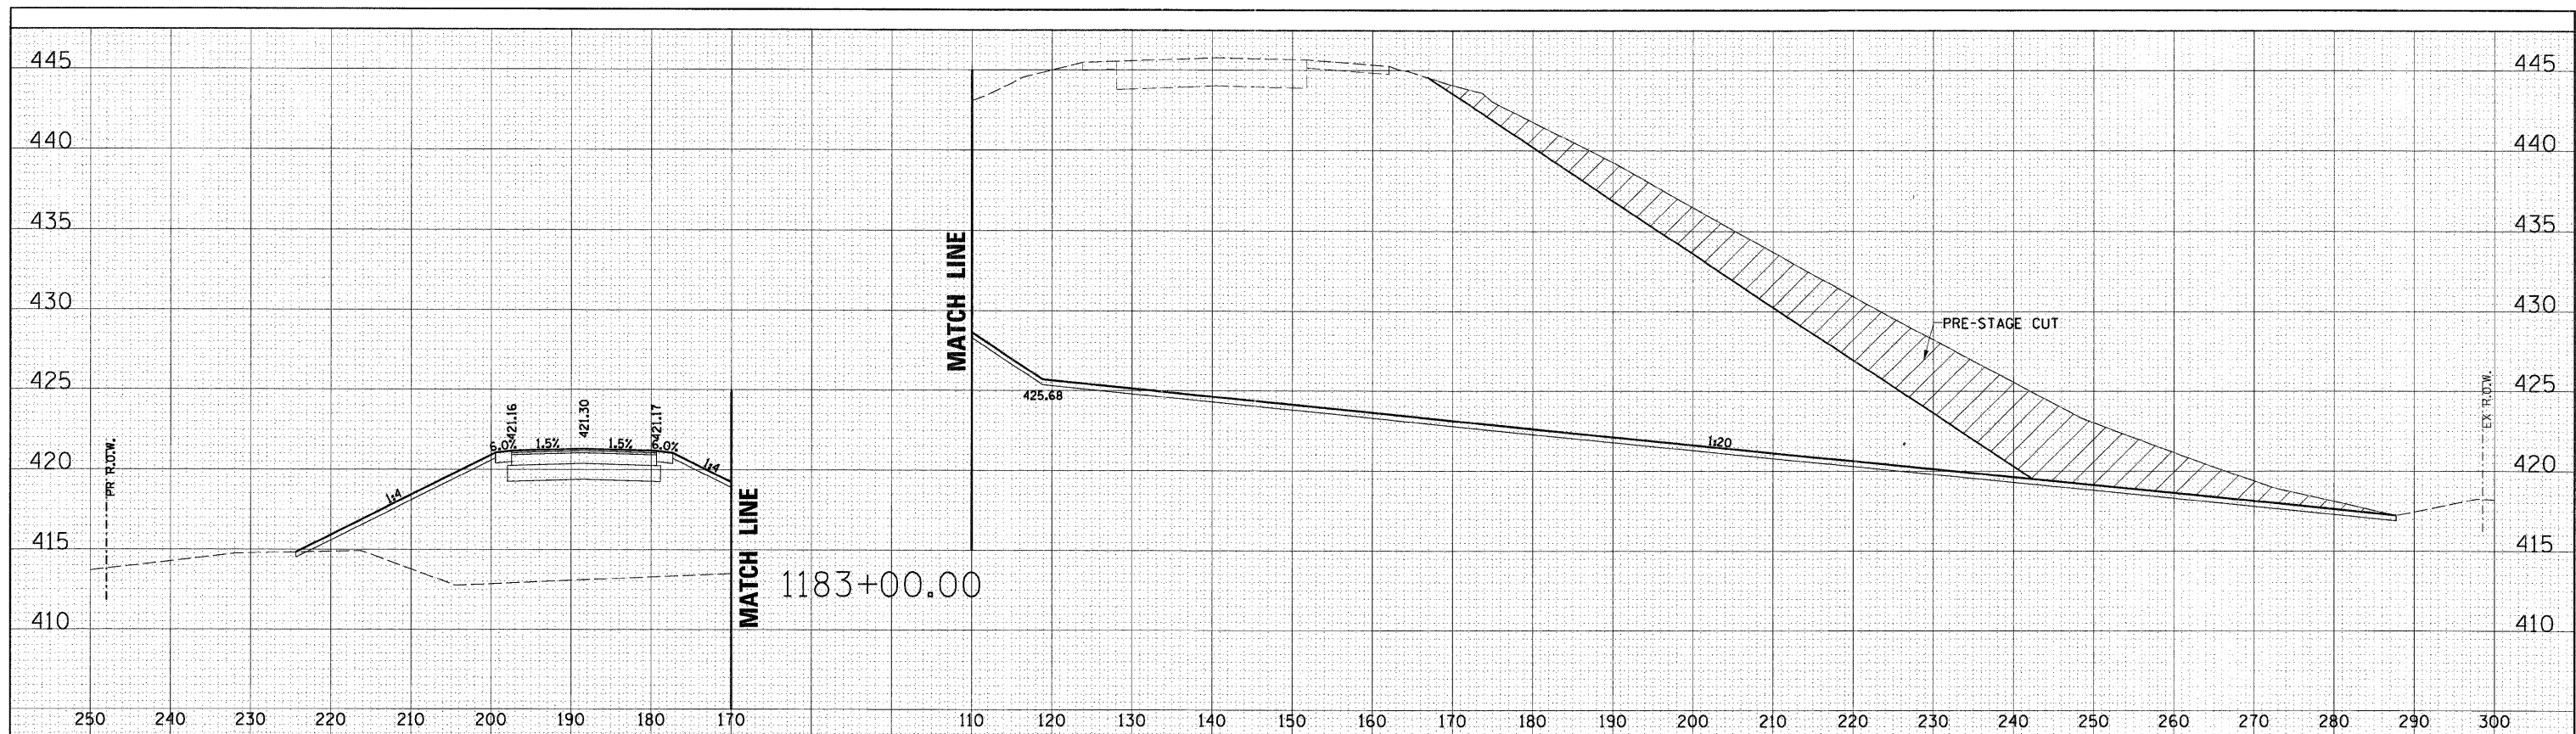

STAGE 1 = 0.00	CUT = 0.23	FILL = 308.17	TOPSOIL PLACE = 12.74
STAGE 3 = 0.00	CUT = 0.00	FILL = 2703.64	TOPSOIL PLACE = 40.19
STAGE 3A = 0.00	CUT = 0.00	FILL = 0.00	TOPSOIL PLACE = 0.00
STAGE 4 = 0.00	CUT = 0.00	FILL = 368.87	TOPSOIL PLACE = 0.00
STAGE 5 = 0.00	CUT = 2643.44	FILL = 83.55	TOPSOIL PLACE = 81.17
STAGE 6 = 0.00	CUT = 0.00	FILL = 0.00	TOPSOIL PLACE = 0.00
STAGE 7 = 0.00	CUT = 0.00	FILL = 0.00	TOPSOIL PLACE = 0.00

	PRE-STAGE CUT AREAS
	TEMPORARY PAVEMENT AREAS