


DATE	
BY	
FINISHED SURVEY	
SURVEYED	
PLOTTED	
TEMPLATE	
NOTE BOOK	
AREAS CHECKED	
NO.	

DATE	
BY	
ORIGINAL SURVEY	
SURVEYED	
PLOTTED	
TEMPLATE	
NOTE BOOK	
AREAS CHECKED	
NO.	

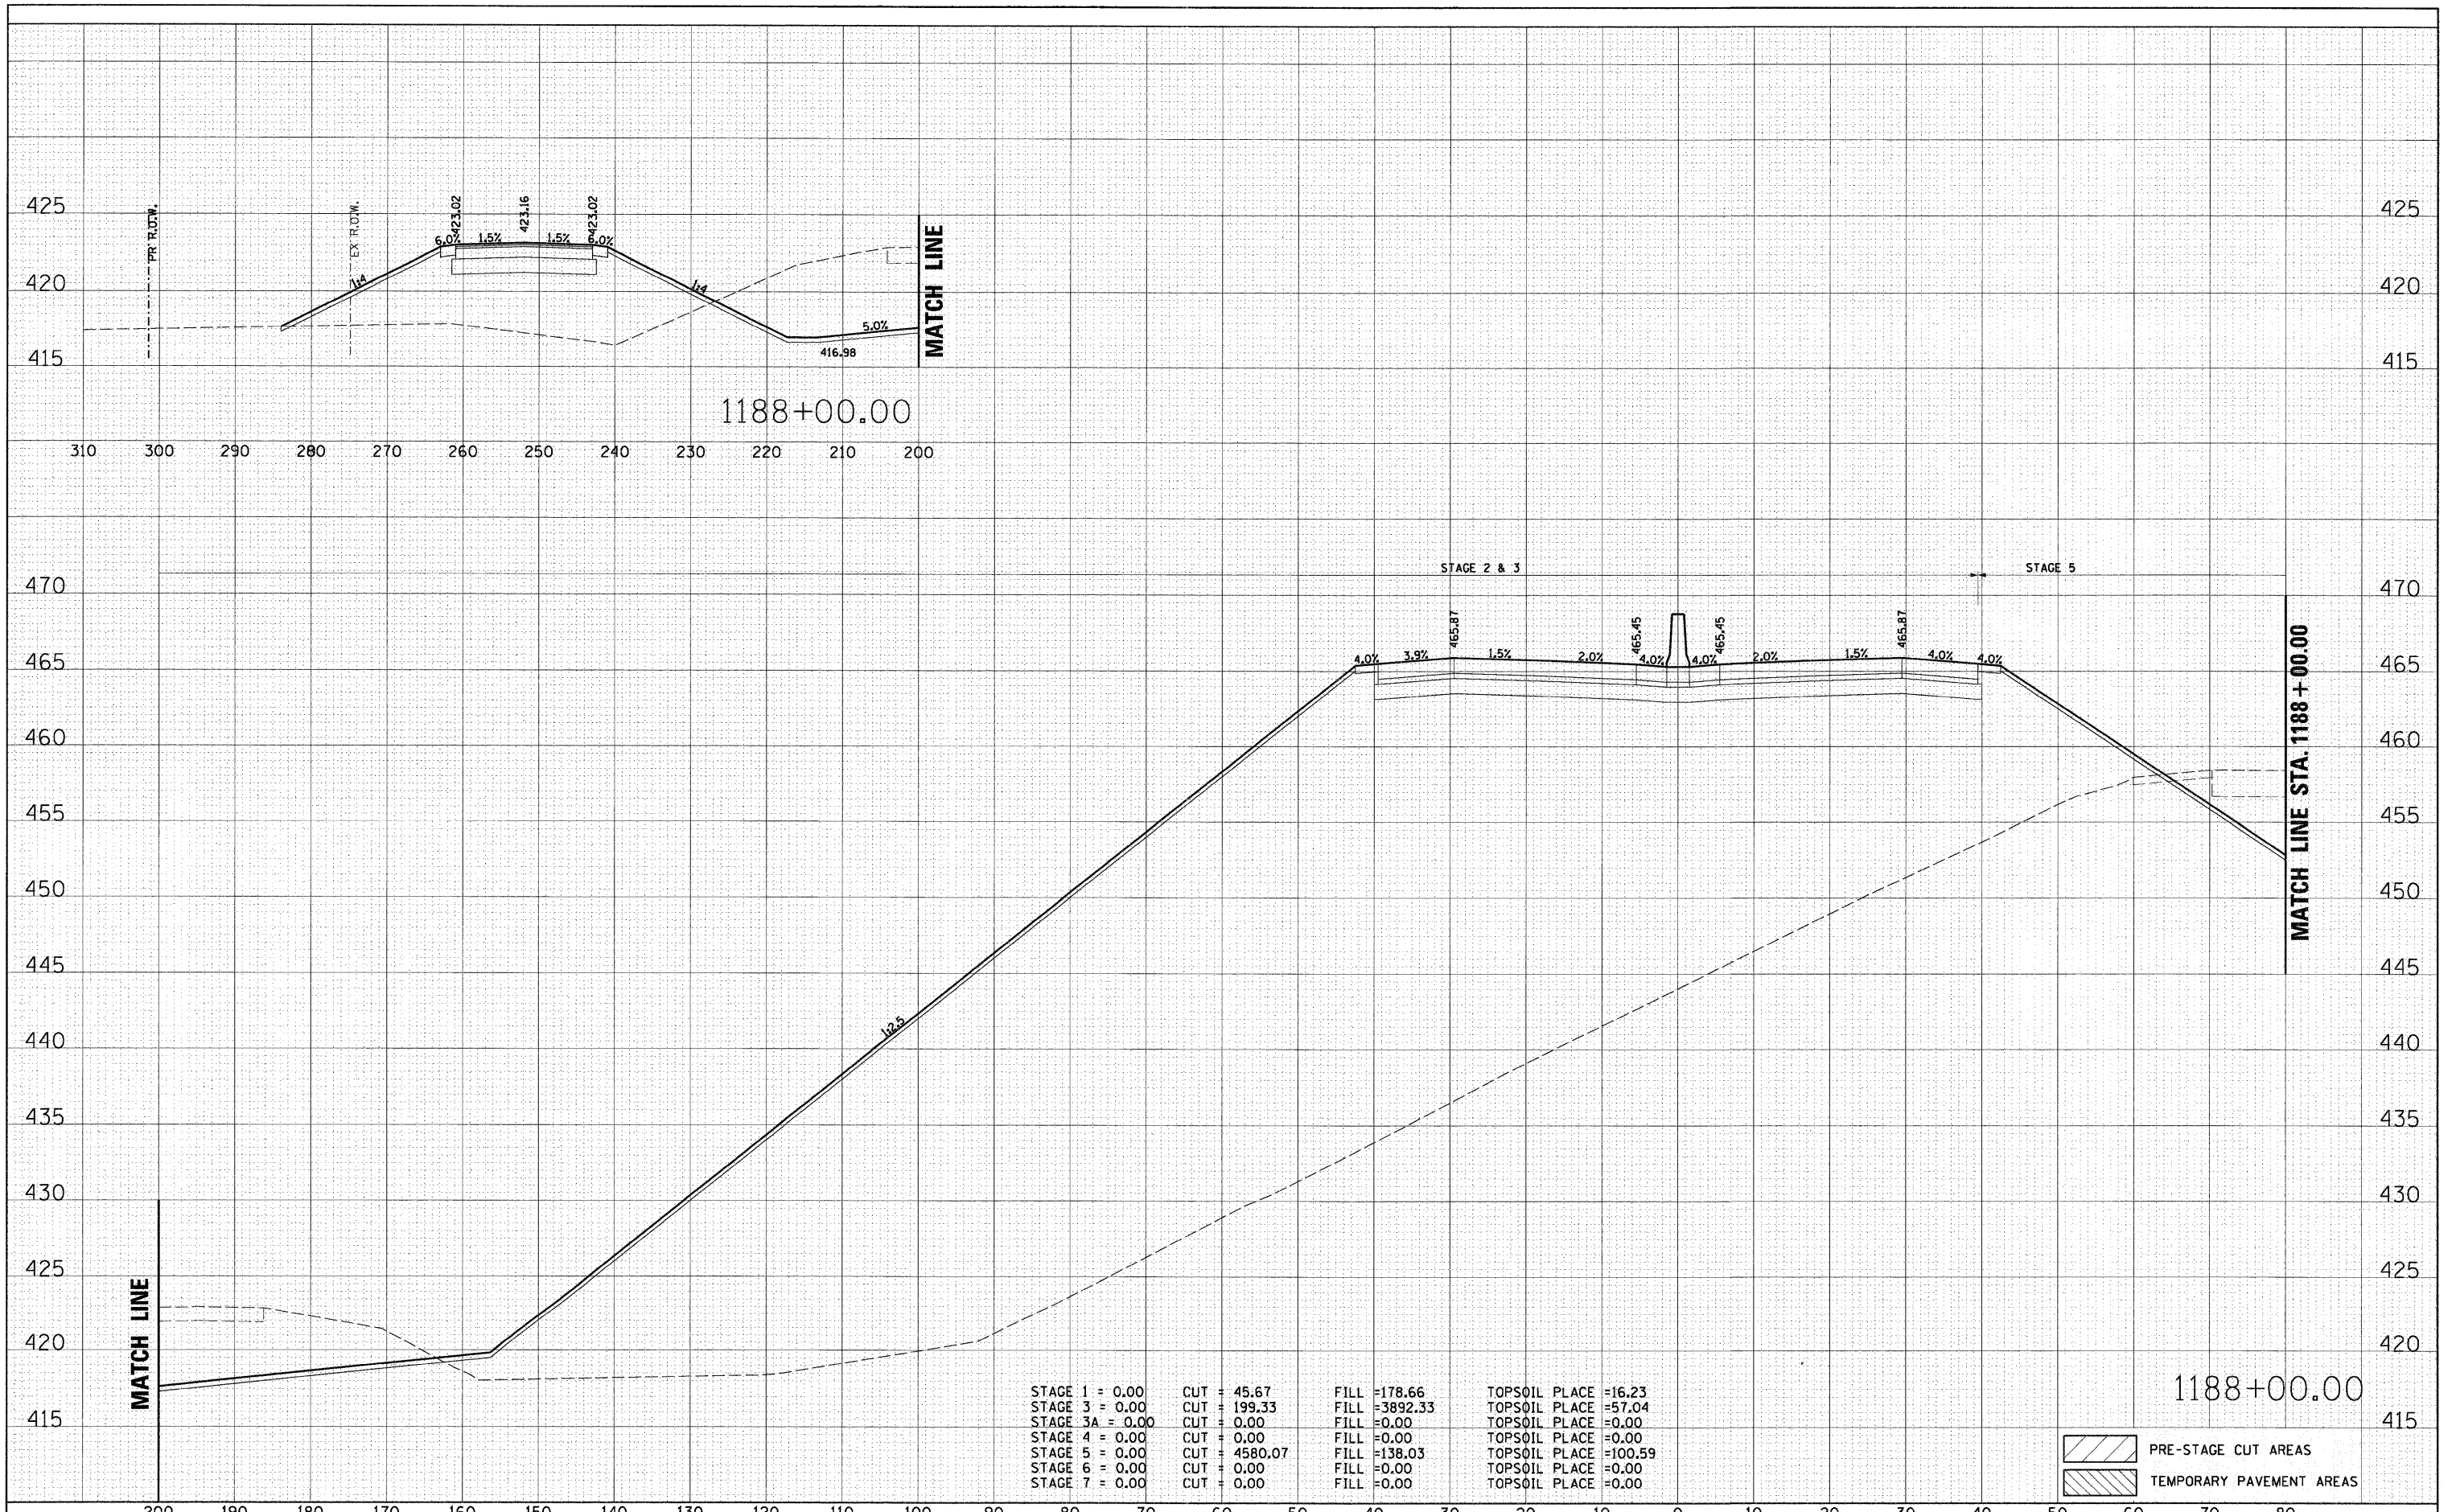

STAGE 1 = 0.00	CUT = 45.67	FILL = 178.66	TOPSOIL PLACE = 16.23
STAGE 3 = 0.00	CUT = 199.33	FILL = 3892.33	TOPSOIL PLACE = 57.04
STAGE 3A = 0.00	CUT = 0.00	FILL = 0.00	TOPSOIL PLACE = 0.00
STAGE 4 = 0.00	CUT = 0.00	FILL = 0.00	TOPSOIL PLACE = 0.00
STAGE 5 = 0.00	CUT = 4580.07	FILL = 138.03	TOPSOIL PLACE = 100.59
STAGE 6 = 0.00	CUT = 0.00	FILL = 0.00	TOPSOIL PLACE = 0.00
STAGE 7 = 0.00	CUT = 0.00	FILL = 0.00	TOPSOIL PLACE = 0.00

	PRE-STAGE CUT AREAS
	TEMPORARY PAVEMENT AREAS