


DATE	
BY	
FINAL SURVEY	
SURVEYED	
PLOTTED	
TEMPLATE	
NOTE BOOK	
AREAS CHECKED	
NO.	

DATE	
BY	
ORIGINAL SURVEY	
SURVEYED	
PLOTTED	
TEMPLATE	
NOTE BOOK	
AREAS CHECKED	
NO.	

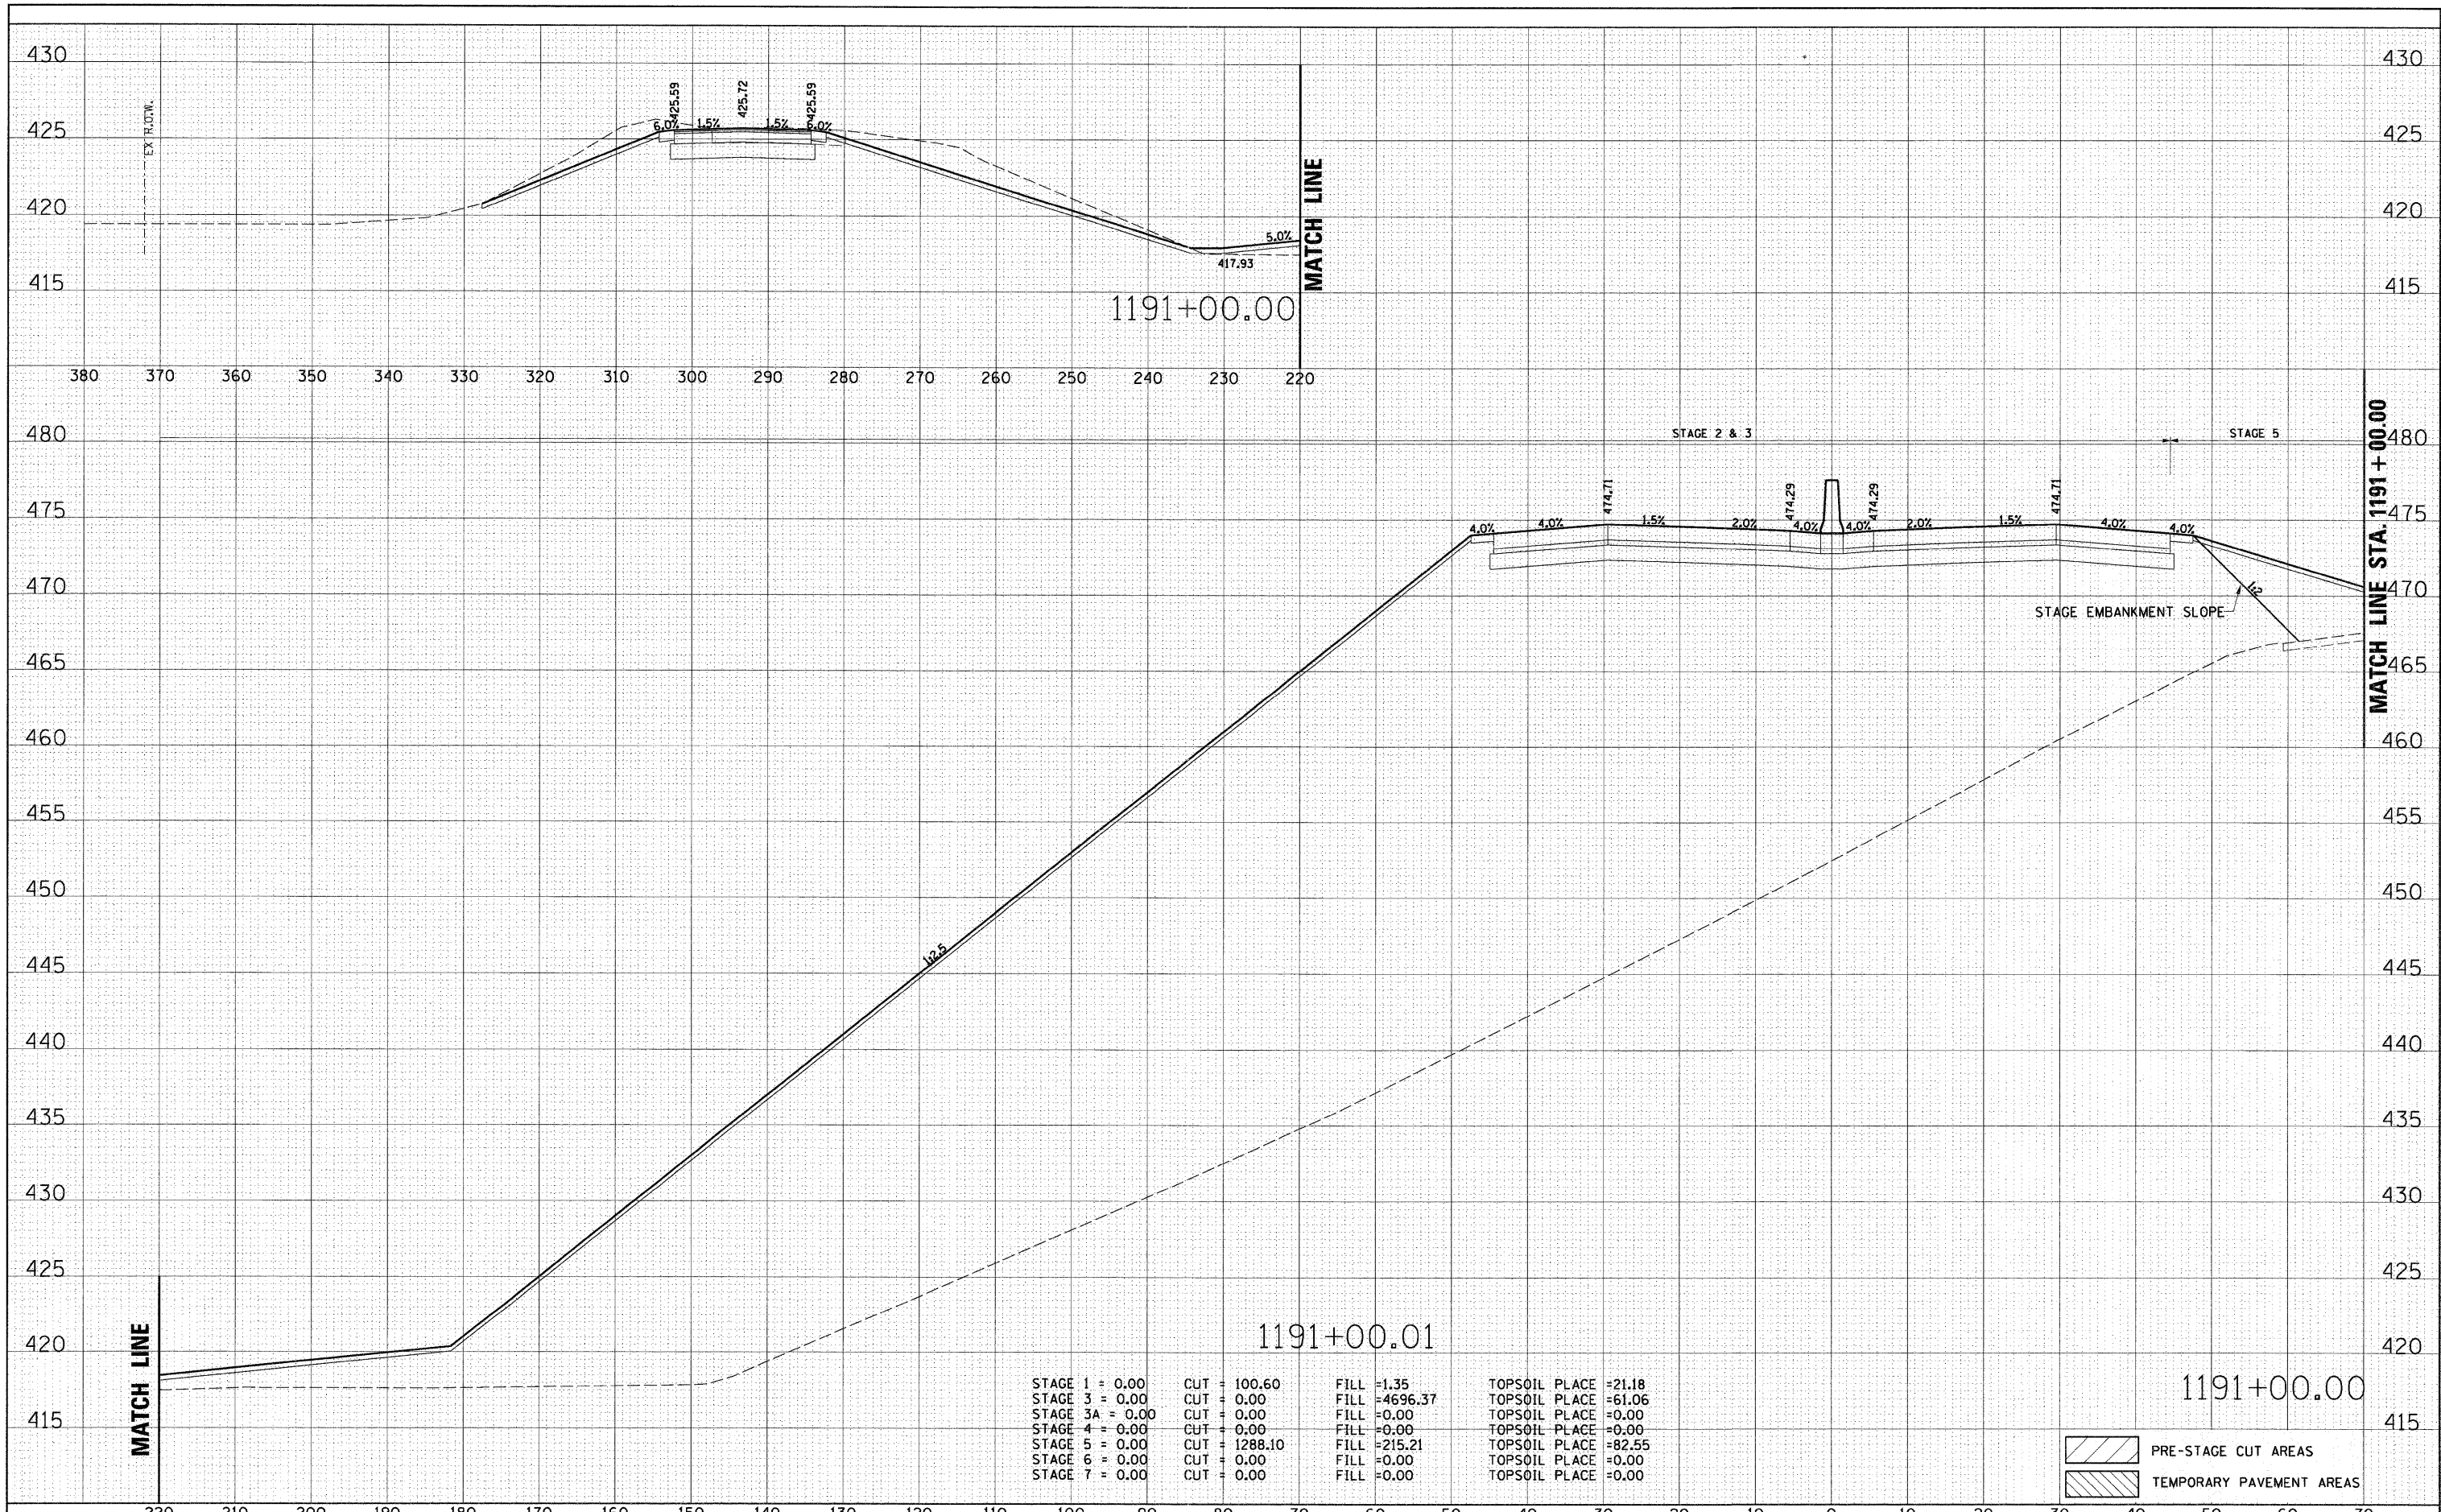

STAGE 1 = 0.00	CUT = 100.60	FILL = 1.35	TOPSOIL PLACE = 21.18
STAGE 3 = 0.00	CUT = 0.00	FILL = 4696.37	TOPSOIL PLACE = 61.06
STAGE 3A = 0.00	CUT = 0.00	FILL = 0.00	TOPSOIL PLACE = 0.00
STAGE 4 = 0.00	CUT = 0.00	FILL = 0.00	TOPSOIL PLACE = 0.00
STAGE 5 = 0.00	CUT = 1288.10	FILL = 215.21	TOPSOIL PLACE = 82.55
STAGE 6 = 0.00	CUT = 0.00	FILL = 0.00	TOPSOIL PLACE = 0.00
STAGE 7 = 0.00	CUT = 0.00	FILL = 0.00	TOPSOIL PLACE = 0.00

- PRE-STAGE CUT AREAS
- TEMPORARY PAVEMENT AREAS