


DATE	
BY	
SURVEYED	
PLOTTED	
DATE	
NO. BOOK	
AREAS CHECKED	

DATE	
BY	
SURVEYED	
PLOTTED	
DATE	
NO. BOOK	
AREAS CHECKED	

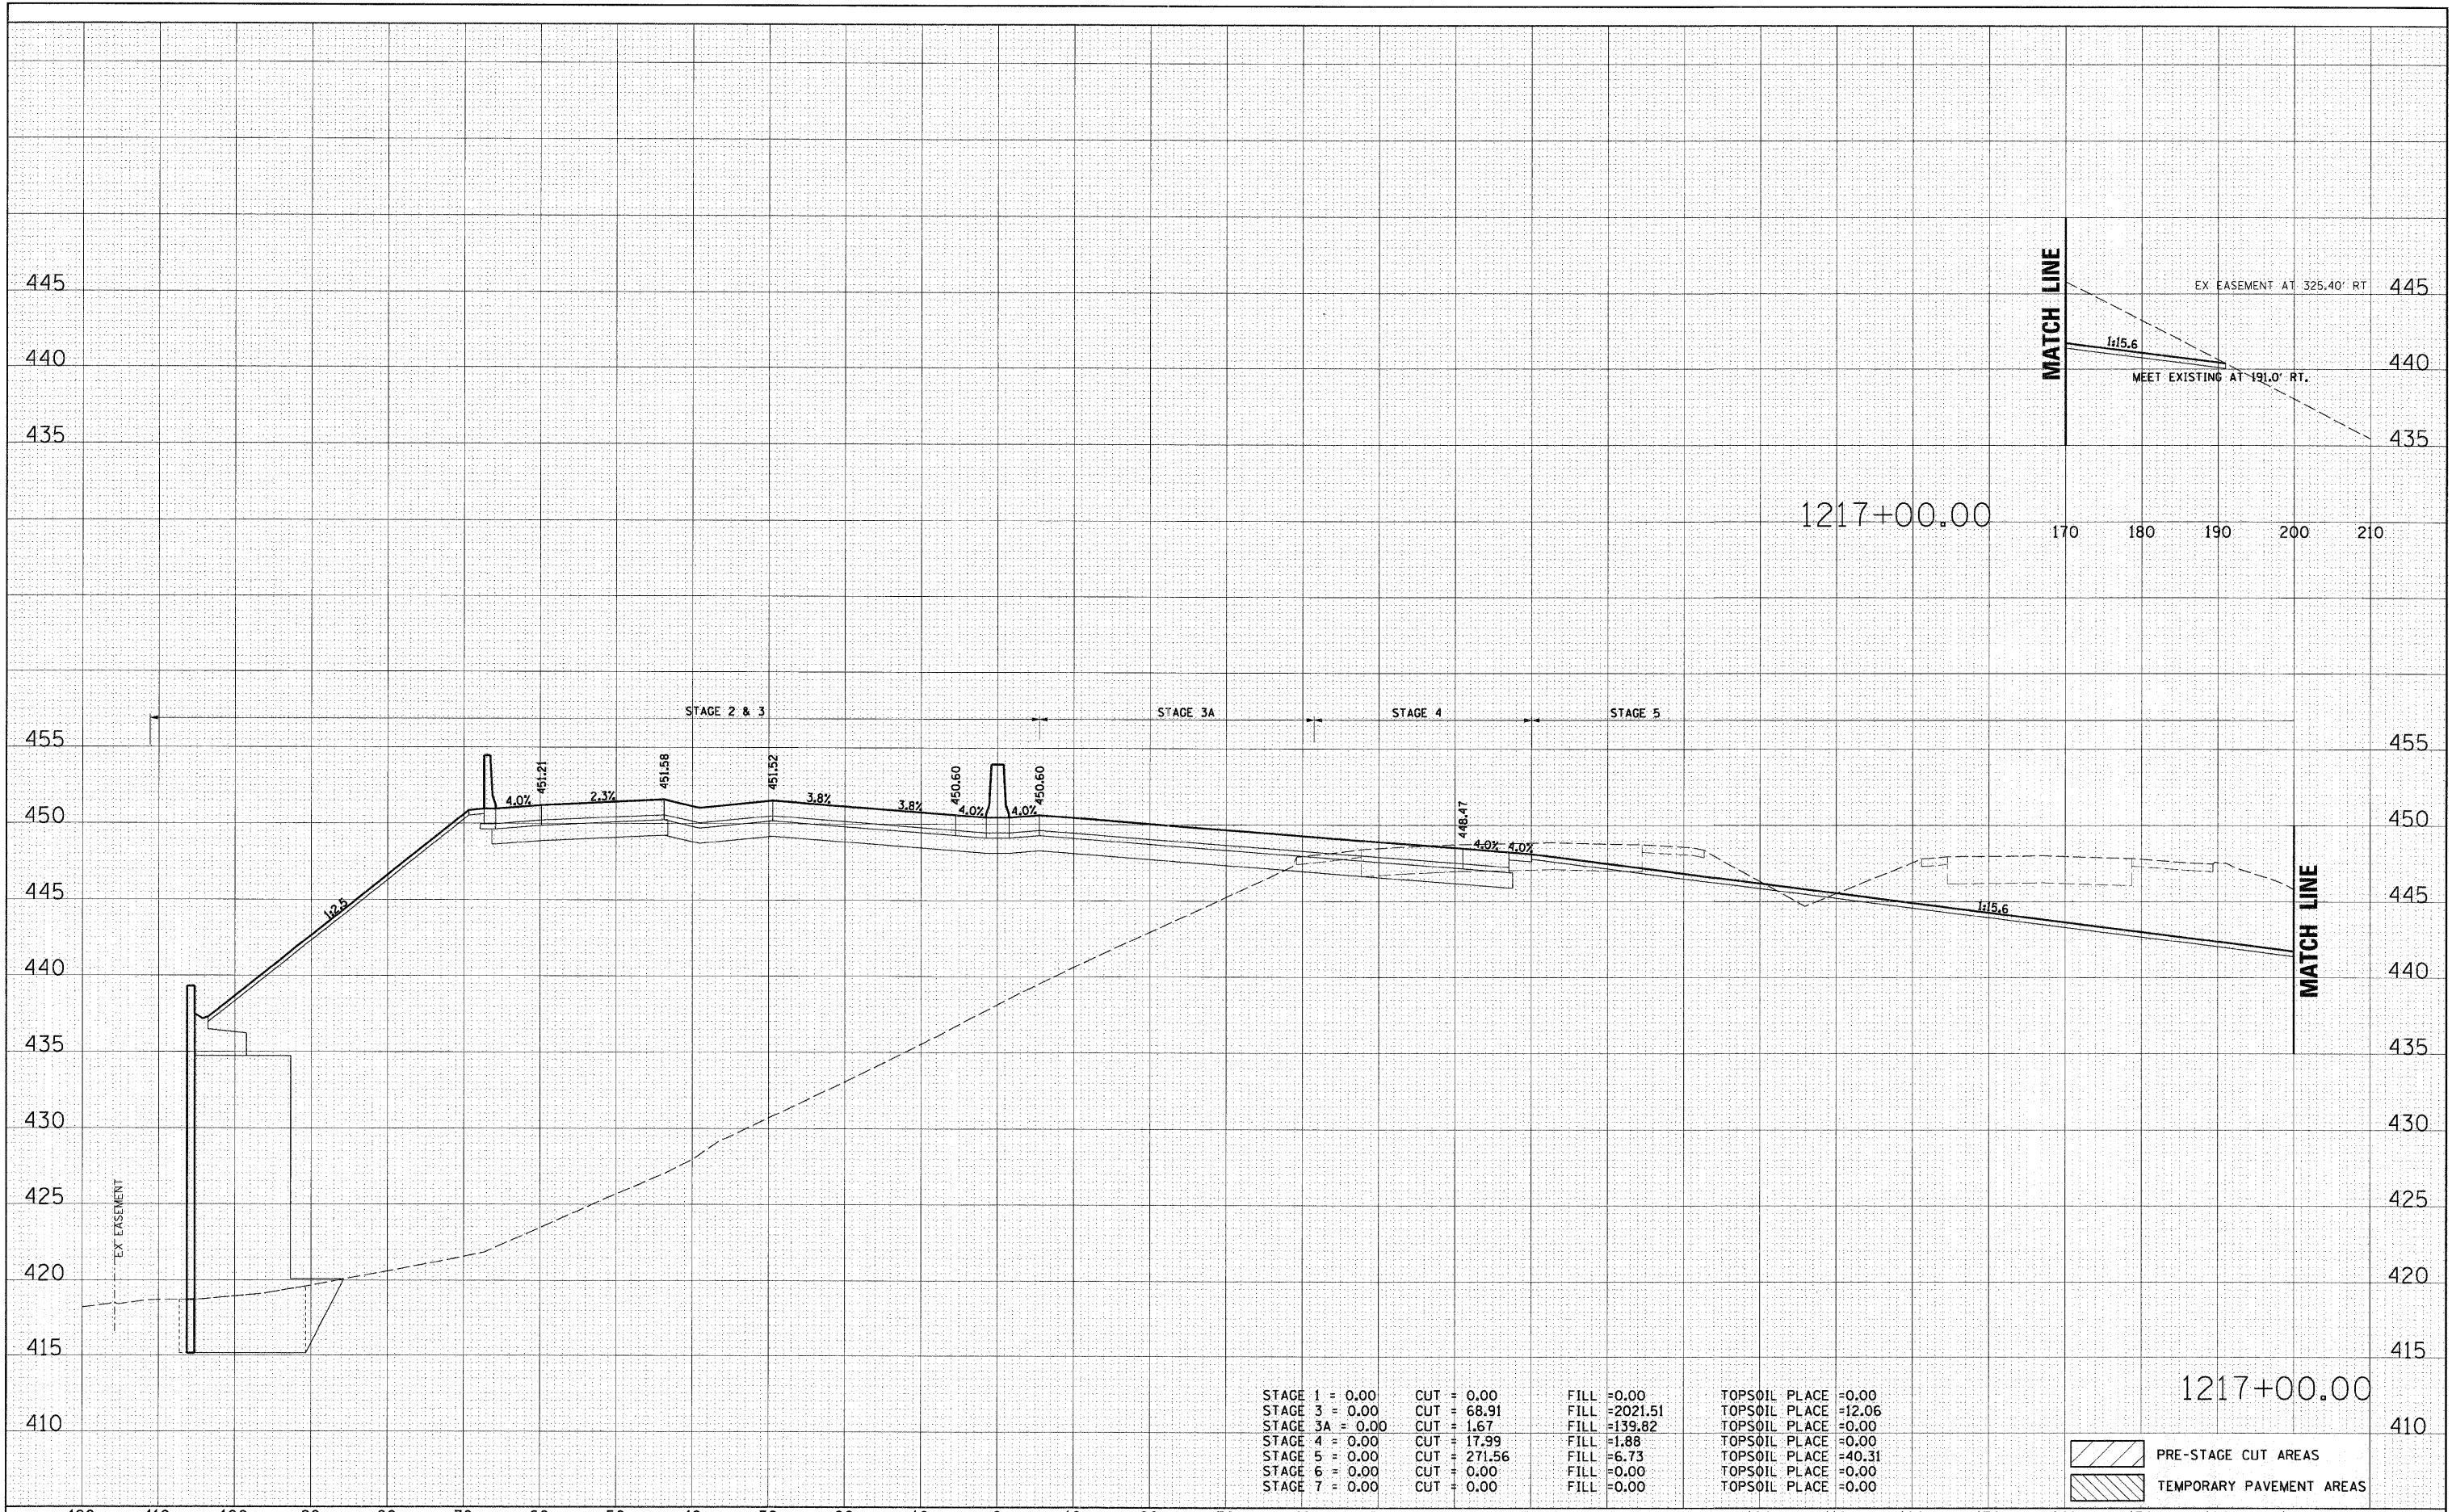

STAGE 1 = 0.00	CUT = 0.00	FILL = 0.00	TOPSOIL PLACE = 0.00
STAGE 3 = 0.00	CUT = 68.91	FILL = 2021.51	TOPSOIL PLACE = 12.06
STAGE 3A = 0.00	CUT = 1.67	FILL = 139.82	TOPSOIL PLACE = 0.00
STAGE 4 = 0.00	CUT = 17.99	FILL = 1.88	TOPSOIL PLACE = 0.00
STAGE 5 = 0.00	CUT = 271.56	FILL = 6.73	TOPSOIL PLACE = 40.31
STAGE 6 = 0.00	CUT = 0.00	FILL = 0.00	TOPSOIL PLACE = 0.00
STAGE 7 = 0.00	CUT = 0.00	FILL = 0.00	TOPSOIL PLACE = 0.00

PRE-STAGE CUT AREAS
 TEMPORARY PAVEMENT AREAS