


DATE	
BY	
SURVEYED	
PLOTTED	
TEMPLATE	
AREAS CHECKED	
FINAL SURVEY	
NOTE BOOK	
NO.	

DATE	
BY	
SURVEYED	
PLOTTED	
TEMPLATE	
AREAS CHECKED	
ORIGINAL SURVEY	
NOTE BOOK	
NO.	

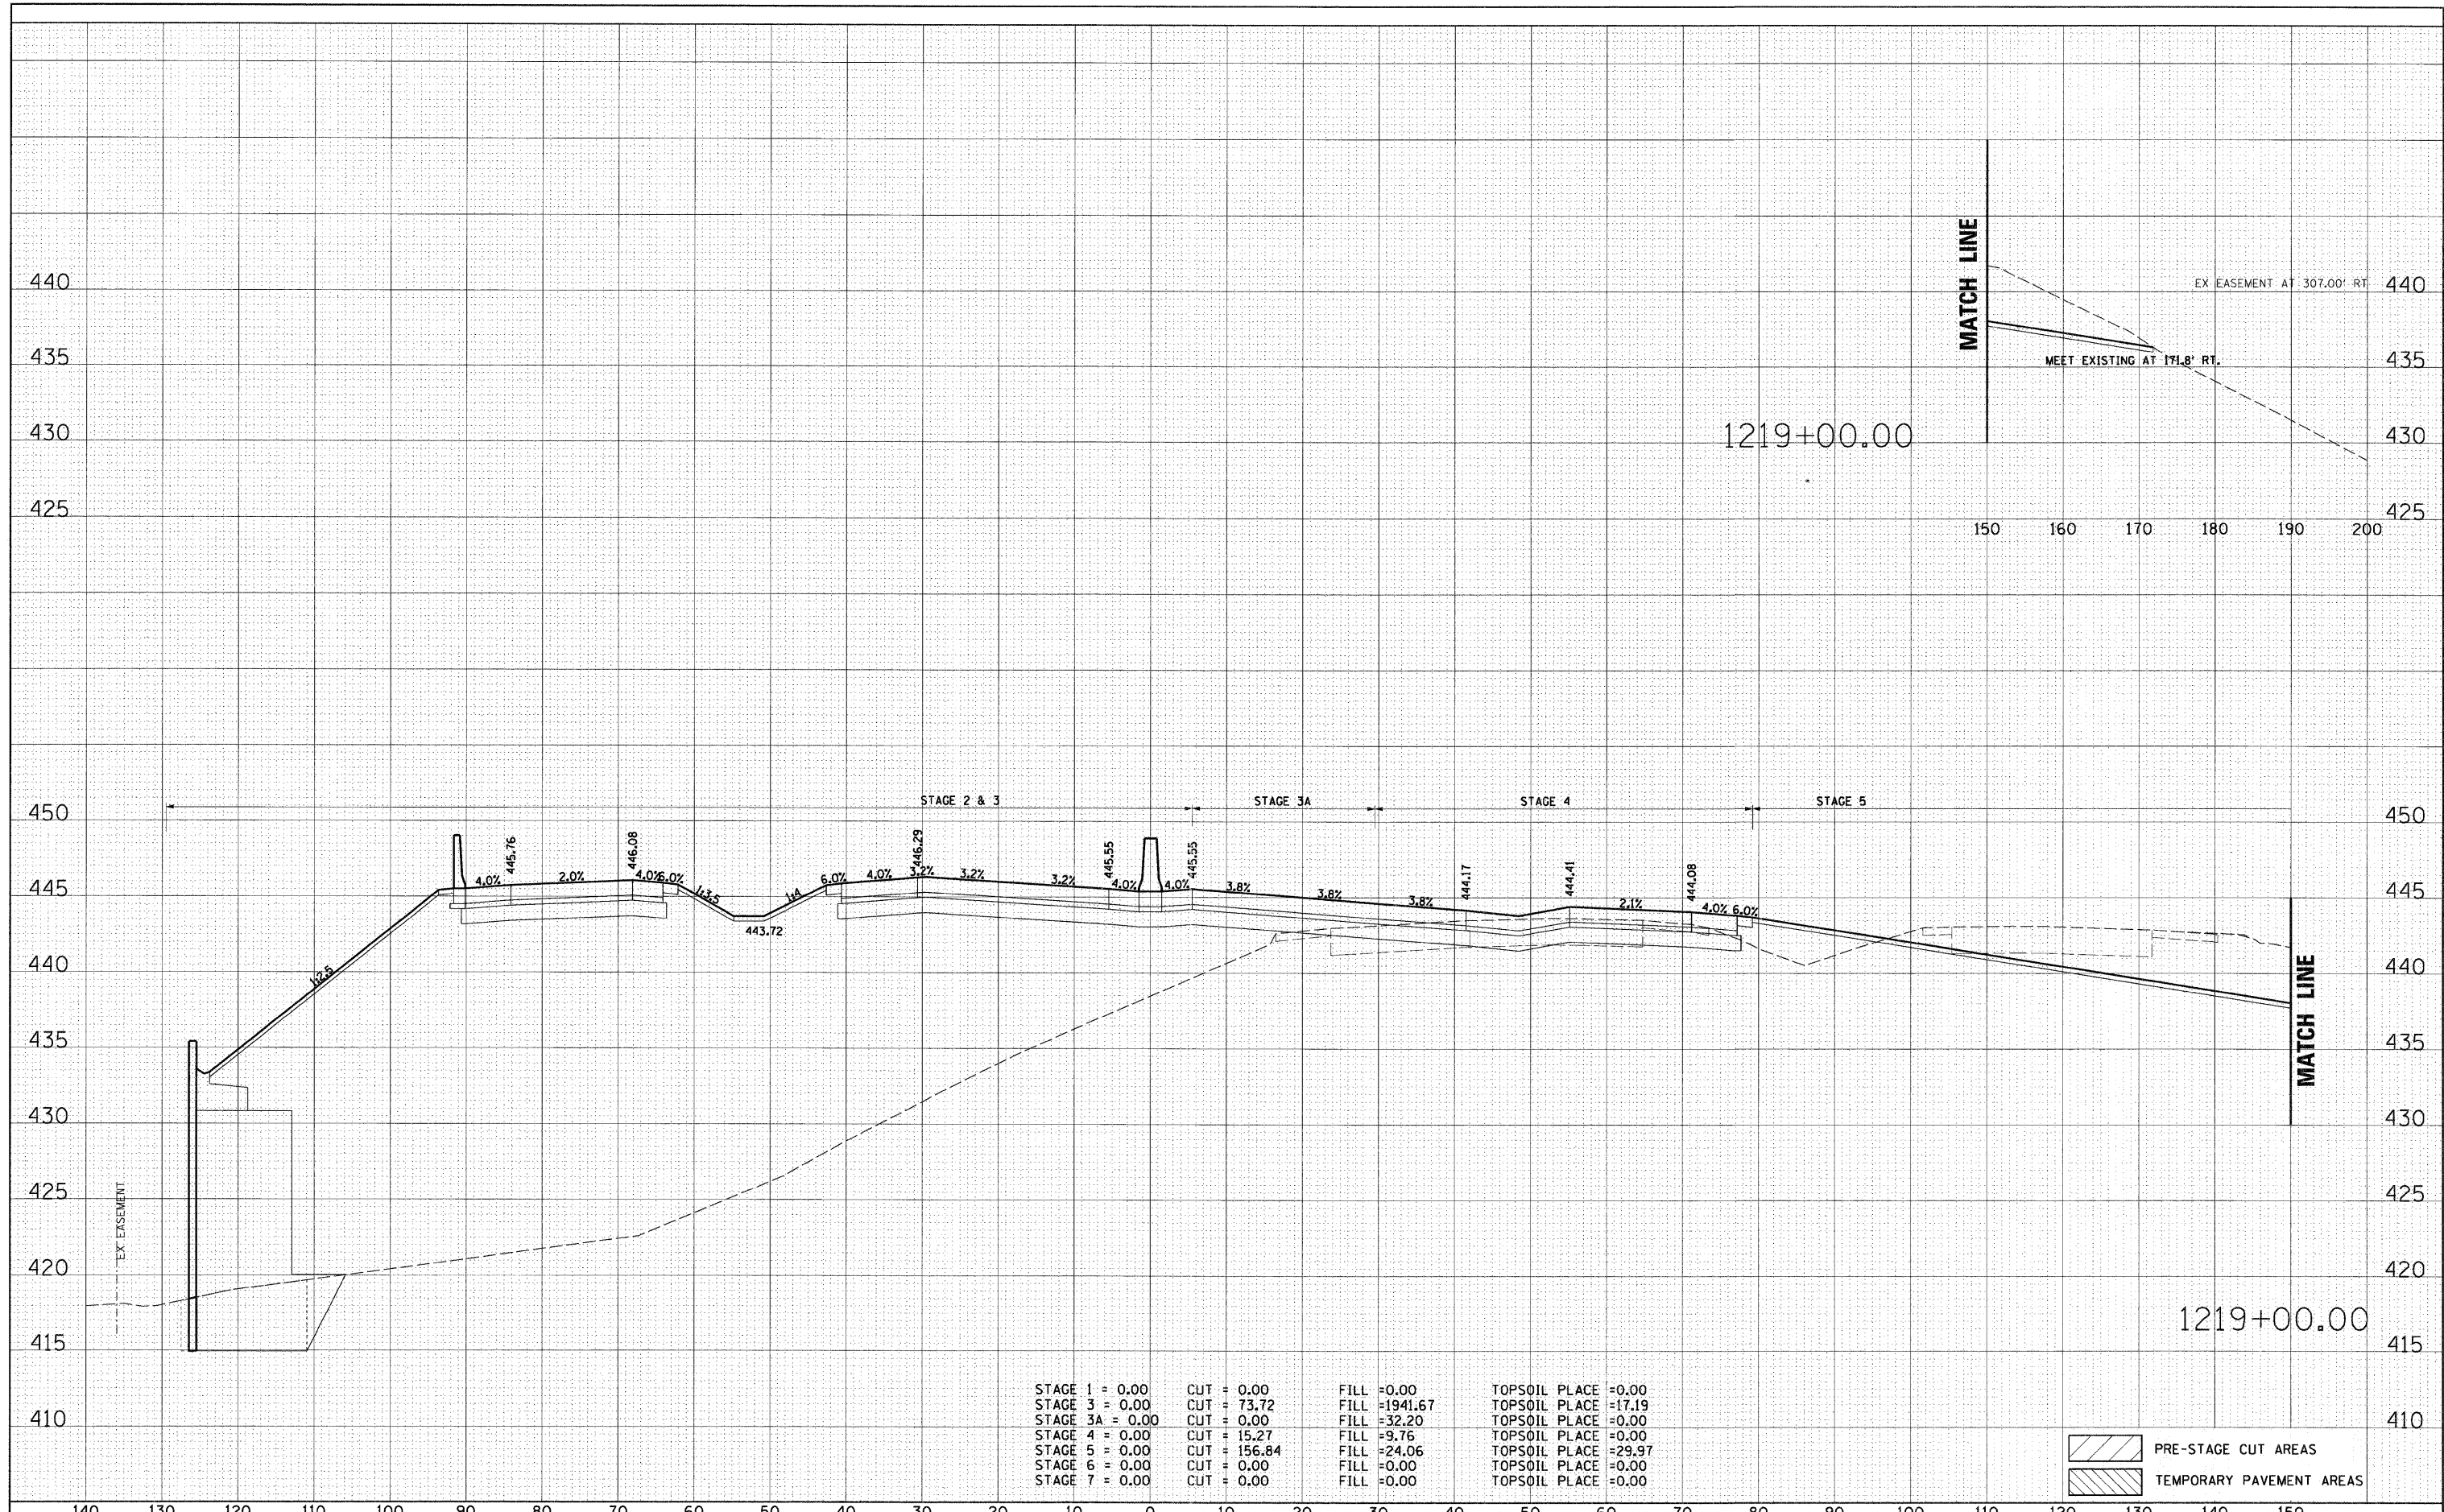

STAGE 1 = 0.00	CUT = 0.00	FILL = 0.00	TOPSOIL PLACE = 0.00
STAGE 3 = 0.00	CUT = 73.72	FILL = 1941.67	TOPSOIL PLACE = 17.19
STAGE 3A = 0.00	CUT = 0.00	FILL = 32.20	TOPSOIL PLACE = 0.00
STAGE 4 = 0.00	CUT = 15.27	FILL = 9.76	TOPSOIL PLACE = 0.00
STAGE 5 = 0.00	CUT = 156.84	FILL = 24.06	TOPSOIL PLACE = 29.97
STAGE 6 = 0.00	CUT = 0.00	FILL = 0.00	TOPSOIL PLACE = 0.00
STAGE 7 = 0.00	CUT = 0.00	FILL = 0.00	TOPSOIL PLACE = 0.00

- PRE-STAGE CUT AREAS
- TEMPORARY PAVEMENT AREAS