


DATE _____
 BY _____
 SURVEYED _____
 PLOTTED _____
 TEMPLATE _____
 NOTE BOOK _____
 AREAS CHECKED _____

DATE _____
 BY _____
 SURVEYED _____
 PLOTTED _____
 TEMPLATE _____
 NOTE BOOK _____
 AREAS CHECKED _____

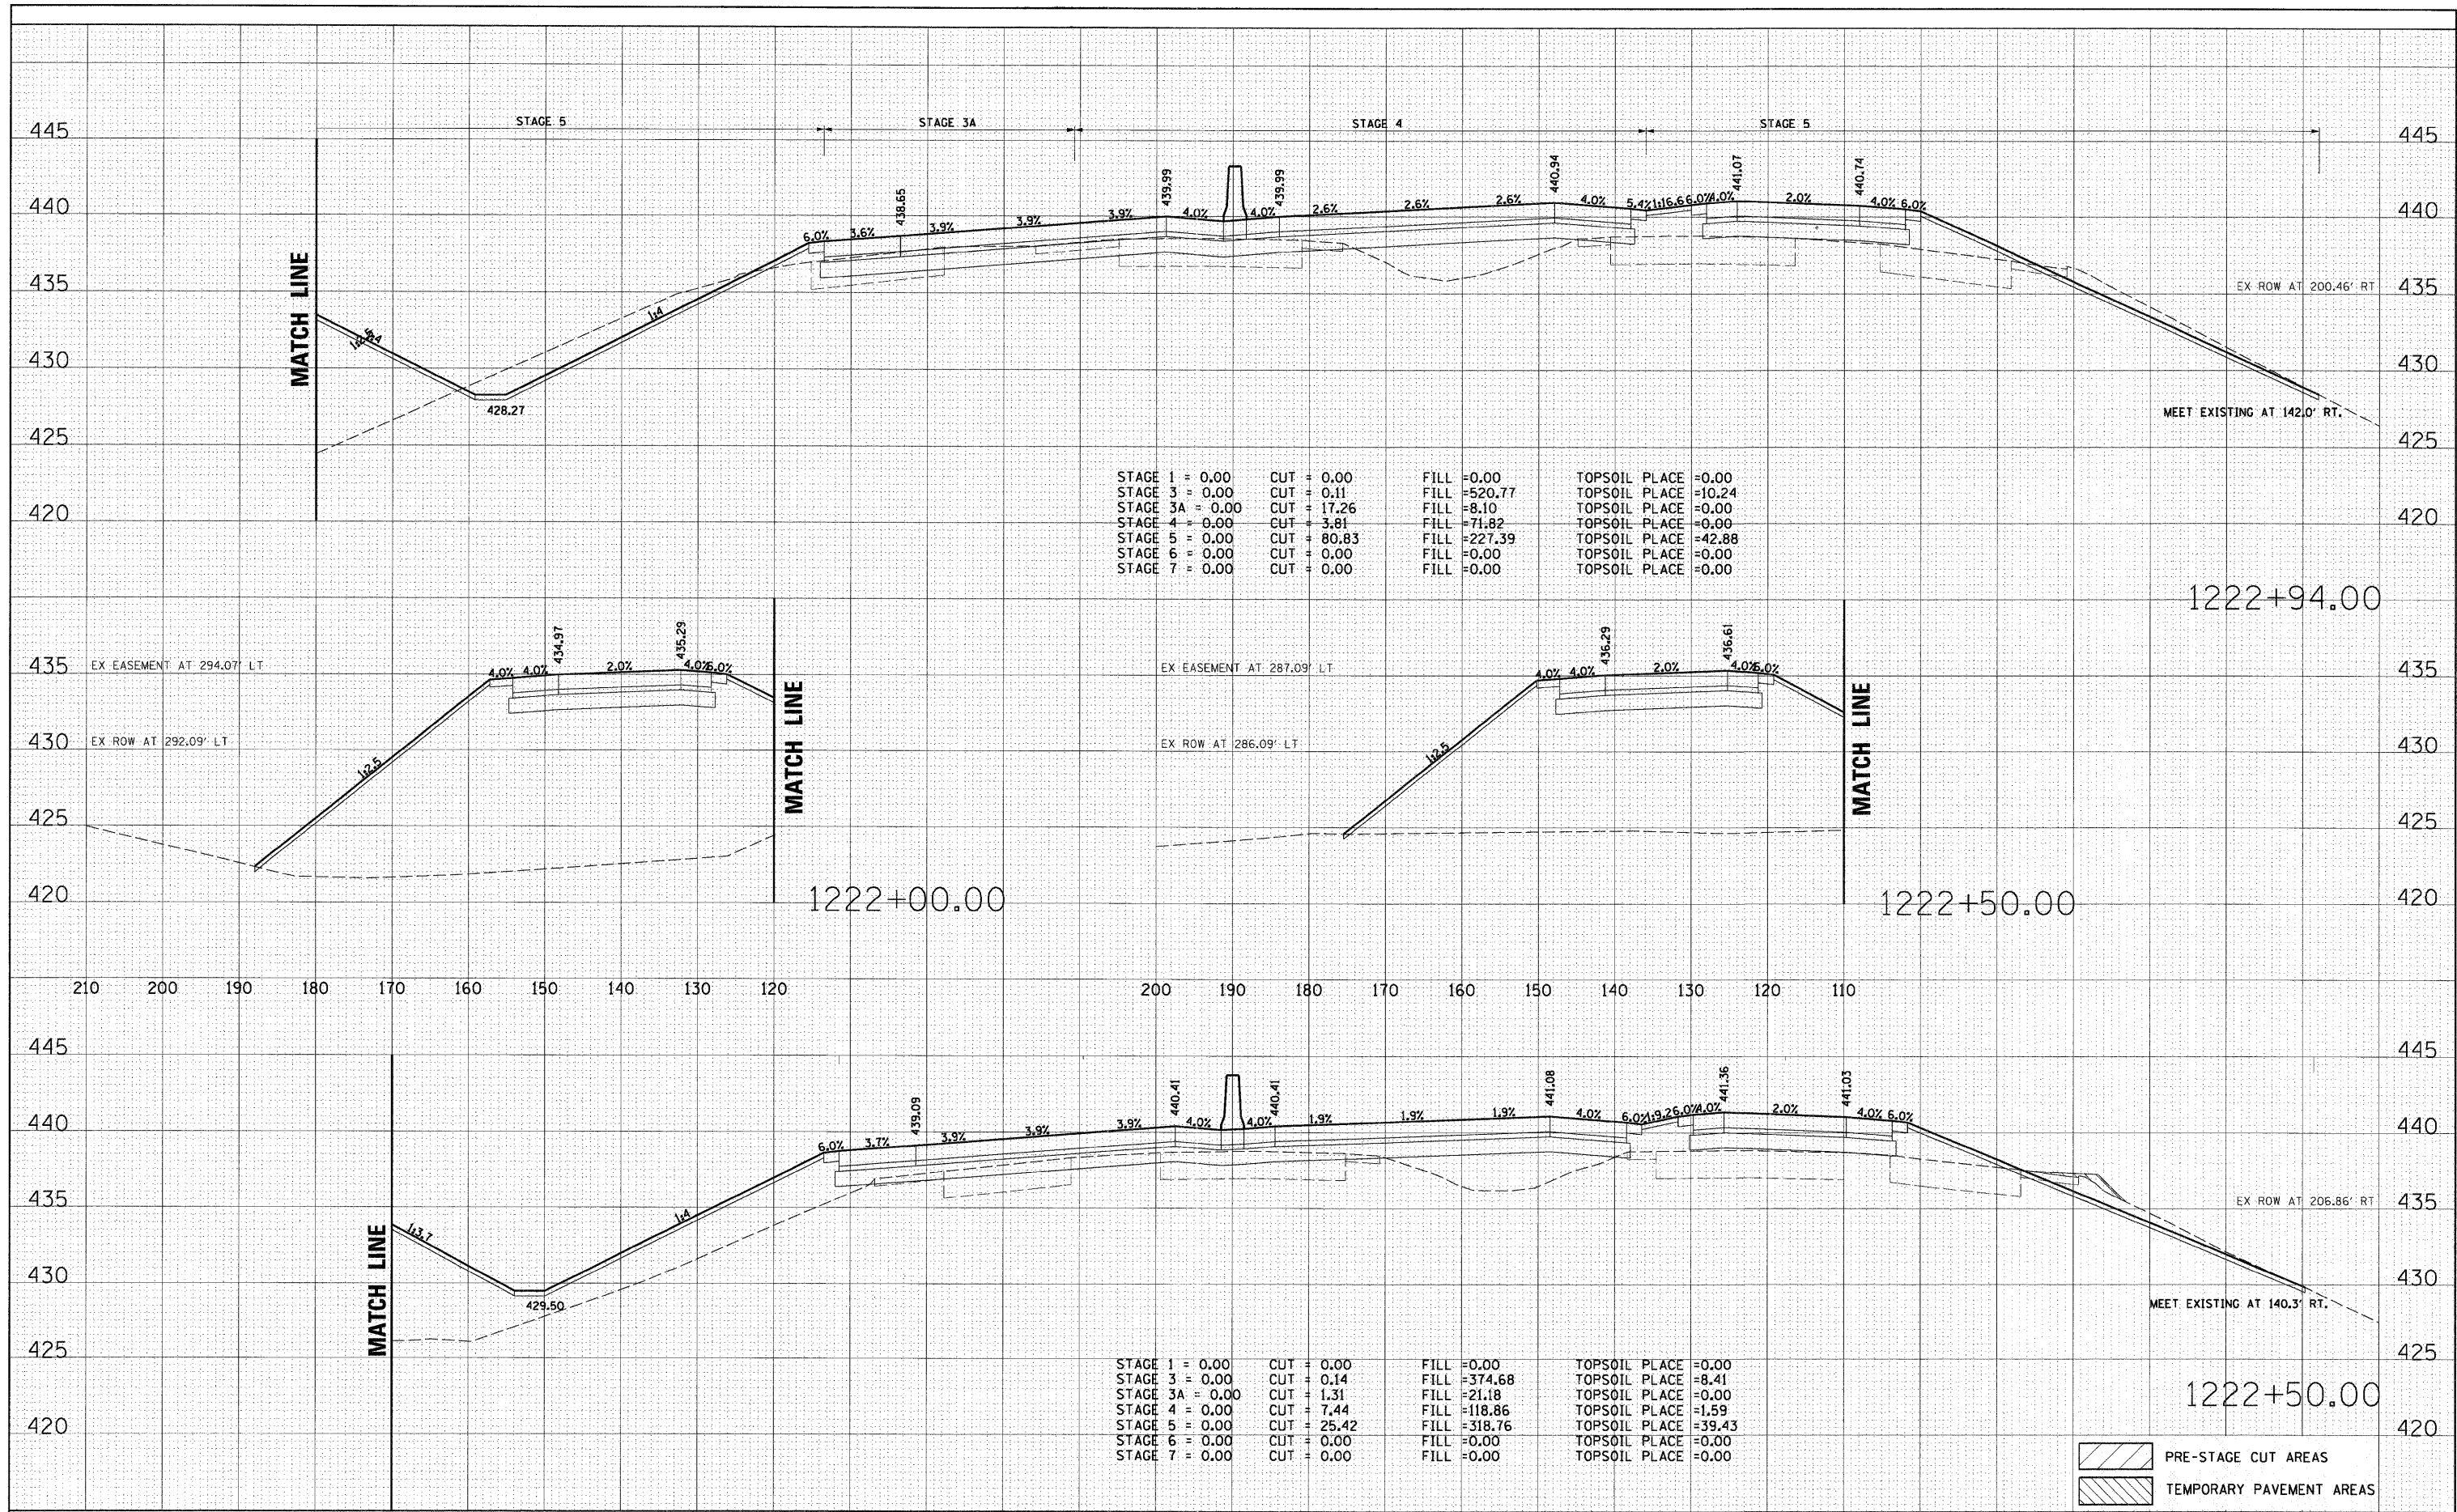

STAGE 1 = 0.00	CUT = 0.00	FILL = 0.00	TOPSOIL PLACE = 0.00
STAGE 3 = 0.00	CUT = 0.11	FILL = 520.77	TOPSOIL PLACE = 10.24
STAGE 3A = 0.00	CUT = 17.26	FILL = 8.10	TOPSOIL PLACE = 0.00
STAGE 4 = 0.00	CUT = 3.81	FILL = 71.82	TOPSOIL PLACE = 0.00
STAGE 5 = 0.00	CUT = 80.83	FILL = 227.39	TOPSOIL PLACE = 42.88
STAGE 6 = 0.00	CUT = 0.00	FILL = 0.00	TOPSOIL PLACE = 0.00
STAGE 7 = 0.00	CUT = 0.00	FILL = 0.00	TOPSOIL PLACE = 0.00

STAGE 1 = 0.00	CUT = 0.00	FILL = 0.00	TOPSOIL PLACE = 0.00
STAGE 3 = 0.00	CUT = 0.14	FILL = 374.68	TOPSOIL PLACE = 8.41
STAGE 3A = 0.00	CUT = 1.31	FILL = 21.18	TOPSOIL PLACE = 0.00
STAGE 4 = 0.00	CUT = 7.44	FILL = 118.86	TOPSOIL PLACE = 1.59
STAGE 5 = 0.00	CUT = 25.42	FILL = 318.76	TOPSOIL PLACE = 39.43
STAGE 6 = 0.00	CUT = 0.00	FILL = 0.00	TOPSOIL PLACE = 0.00
STAGE 7 = 0.00	CUT = 0.00	FILL = 0.00	TOPSOIL PLACE = 0.00

PRE-STAGE CUT AREAS
 TEMPORARY PAVEMENT AREAS