


DATE _____ BY _____
 SURVEYED _____ PLOTTED _____
 FINAL SURVEY NOTE BOOK NO. _____
 TEMPLATE AREAS CHECKED

DATE _____ BY _____
 SURVEYED _____ PLOTTED _____
 ORIGINAL SURVEY NOTE BOOK NO. _____
 TEMPLATE AREAS CHECKED

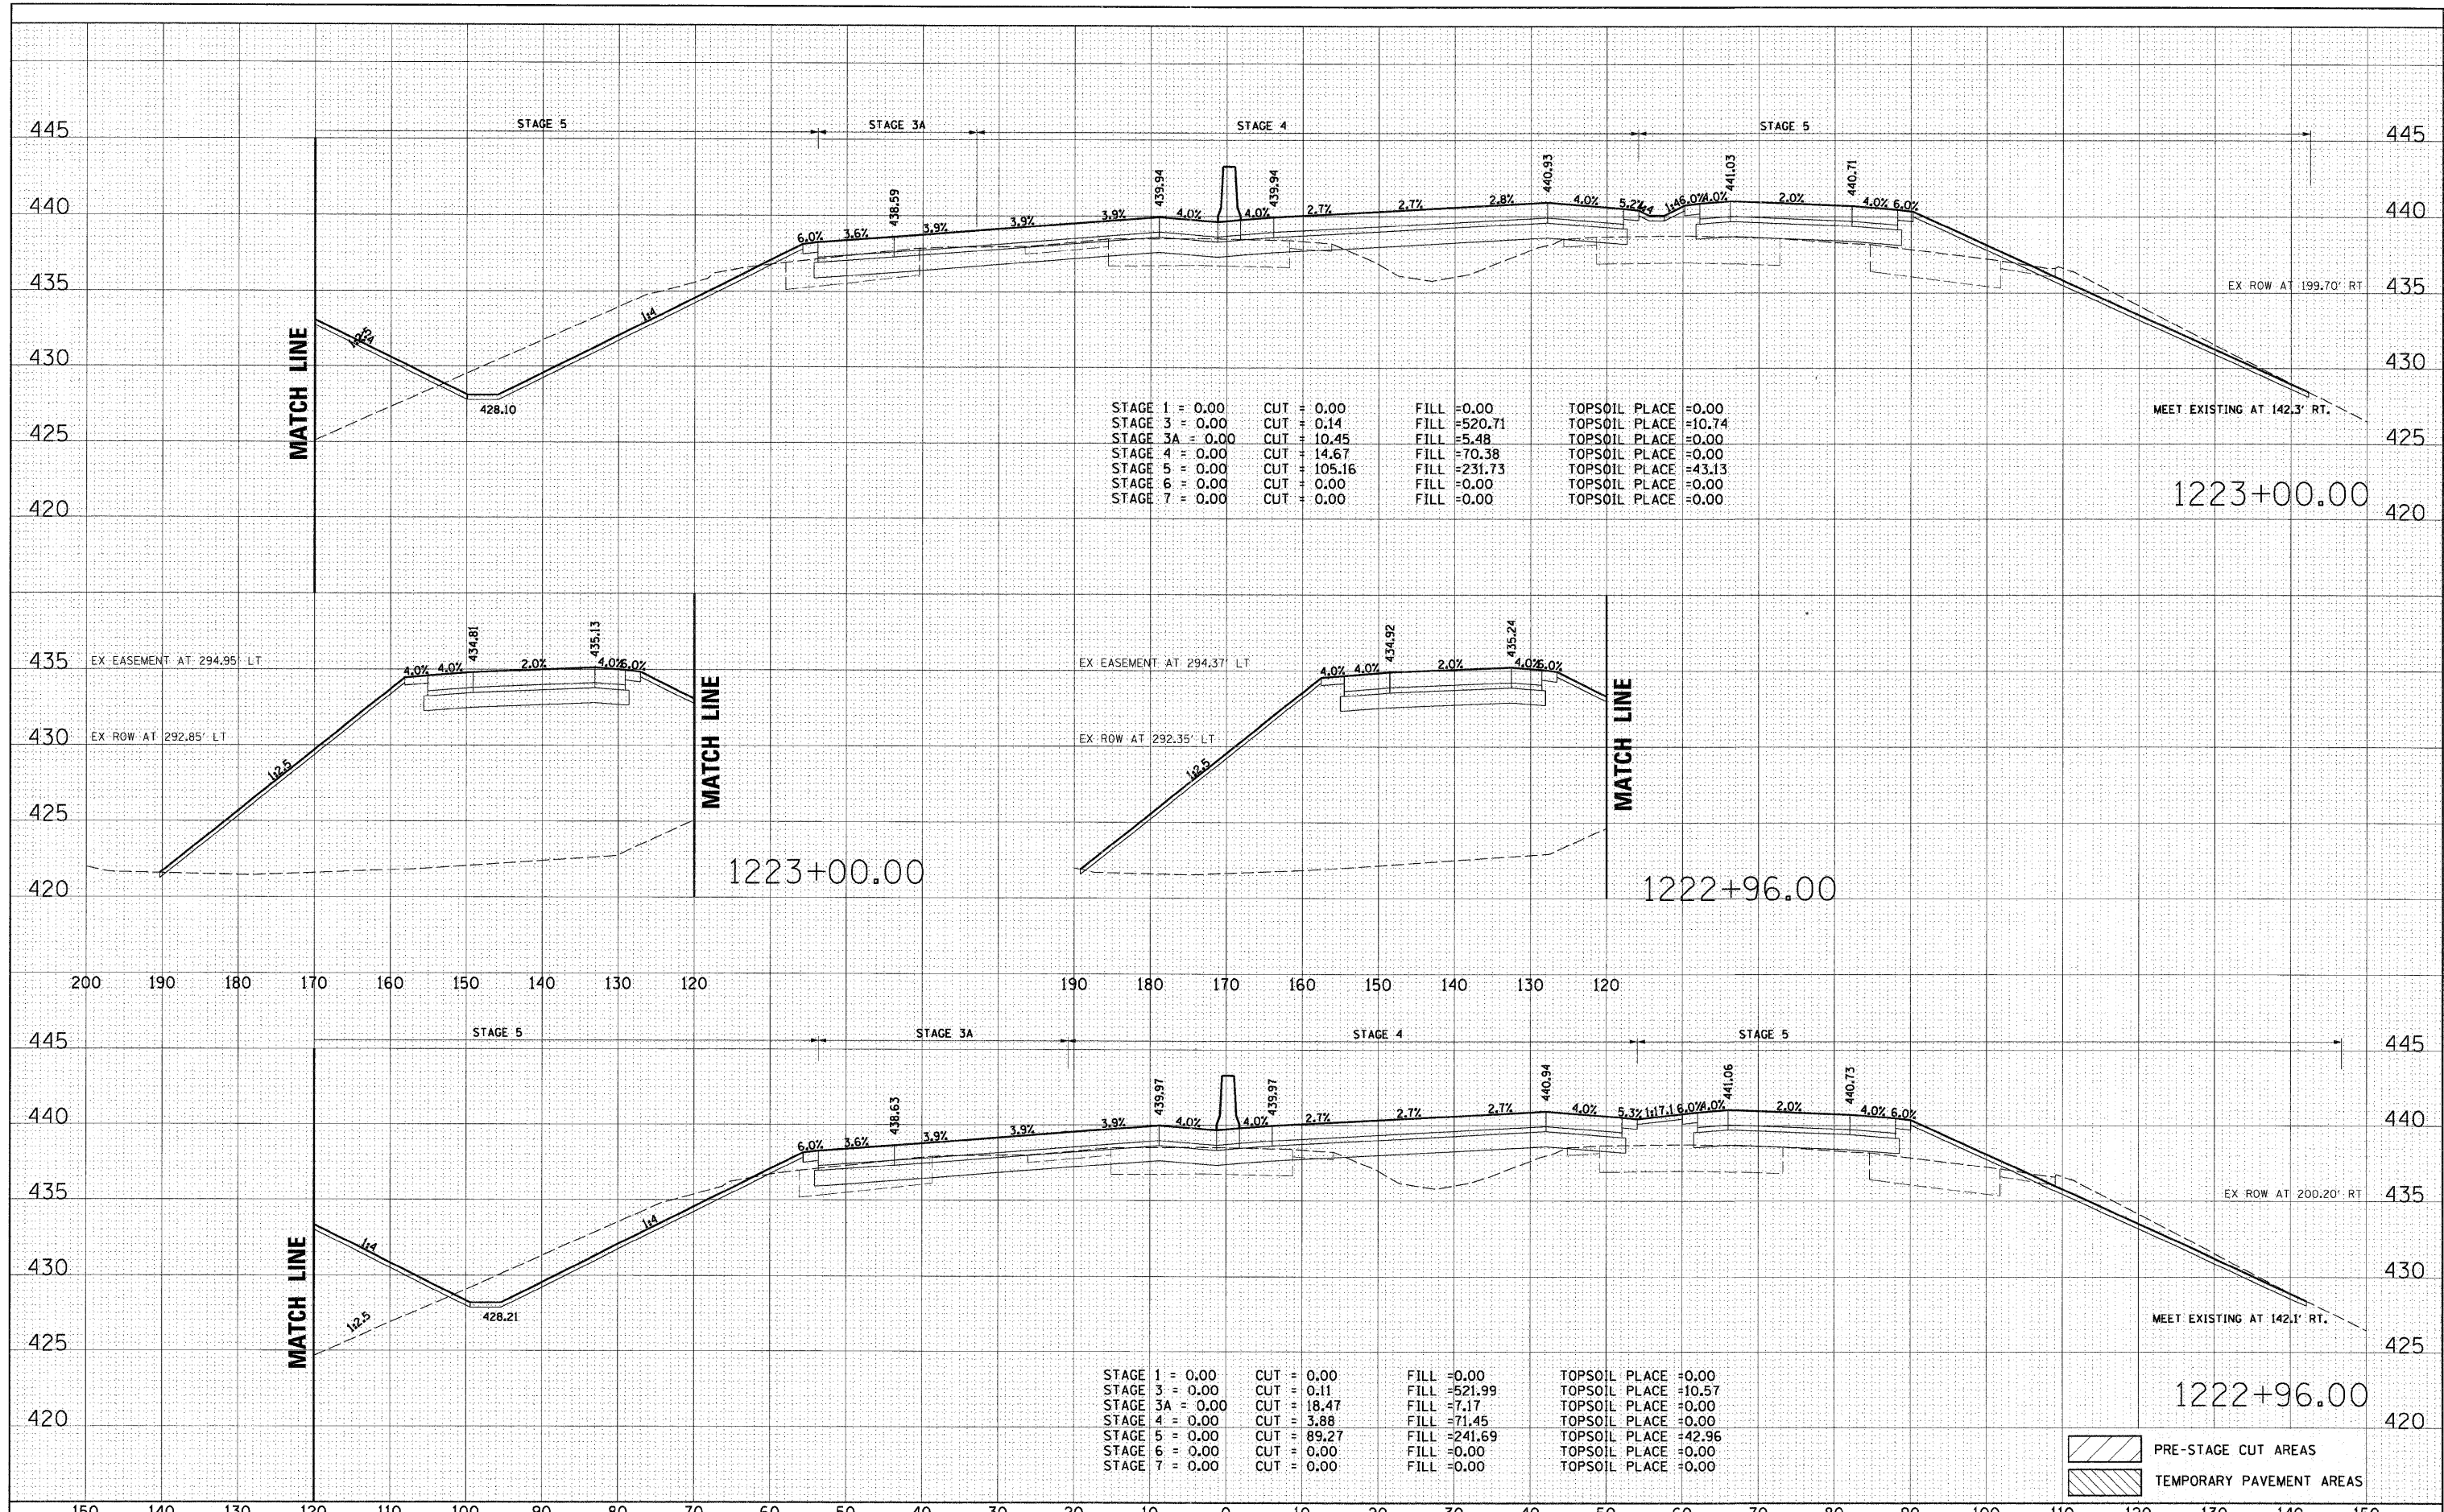

STAGE 1 = 0.00	CUT = 0.00	FILL = 0.00	TOPSOIL PLACE = 0.00
STAGE 3 = 0.00	CUT = 0.14	FILL = 520.71	TOPSOIL PLACE = 10.74
STAGE 3A = 0.00	CUT = 10.45	FILL = 5.48	TOPSOIL PLACE = 0.00
STAGE 4 = 0.00	CUT = 14.67	FILL = 70.38	TOPSOIL PLACE = 0.00
STAGE 5 = 0.00	CUT = 105.16	FILL = 231.73	TOPSOIL PLACE = 43.13
STAGE 6 = 0.00	CUT = 0.00	FILL = 0.00	TOPSOIL PLACE = 0.00
STAGE 7 = 0.00	CUT = 0.00	FILL = 0.00	TOPSOIL PLACE = 0.00

STAGE 1 = 0.00	CUT = 0.00	FILL = 0.00	TOPSOIL PLACE = 0.00
STAGE 3 = 0.00	CUT = 0.11	FILL = 521.99	TOPSOIL PLACE = 10.57
STAGE 3A = 0.00	CUT = 18.47	FILL = 7.17	TOPSOIL PLACE = 0.00
STAGE 4 = 0.00	CUT = 3.88	FILL = 71.45	TOPSOIL PLACE = 0.00
STAGE 5 = 0.00	CUT = 89.27	FILL = 241.69	TOPSOIL PLACE = 42.96
STAGE 6 = 0.00	CUT = 0.00	FILL = 0.00	TOPSOIL PLACE = 0.00
STAGE 7 = 0.00	CUT = 0.00	FILL = 0.00	TOPSOIL PLACE = 0.00

PRE-STAGE CUT AREAS
 TEMPORARY PAVEMENT AREAS