


DATE \_\_\_\_\_ BY \_\_\_\_\_  
 SURVEYED \_\_\_\_\_  
 PLOTTED \_\_\_\_\_  
 TEMPLATE \_\_\_\_\_  
 NOTE BOOK \_\_\_\_\_  
 AREAS CHECKED \_\_\_\_\_

DATE \_\_\_\_\_ BY \_\_\_\_\_  
 ORIGINAL SURVEY \_\_\_\_\_  
 SURVEYED \_\_\_\_\_  
 PLOTTED \_\_\_\_\_  
 TEMPLATE \_\_\_\_\_  
 NOTE BOOK \_\_\_\_\_  
 AREAS CHECKED \_\_\_\_\_

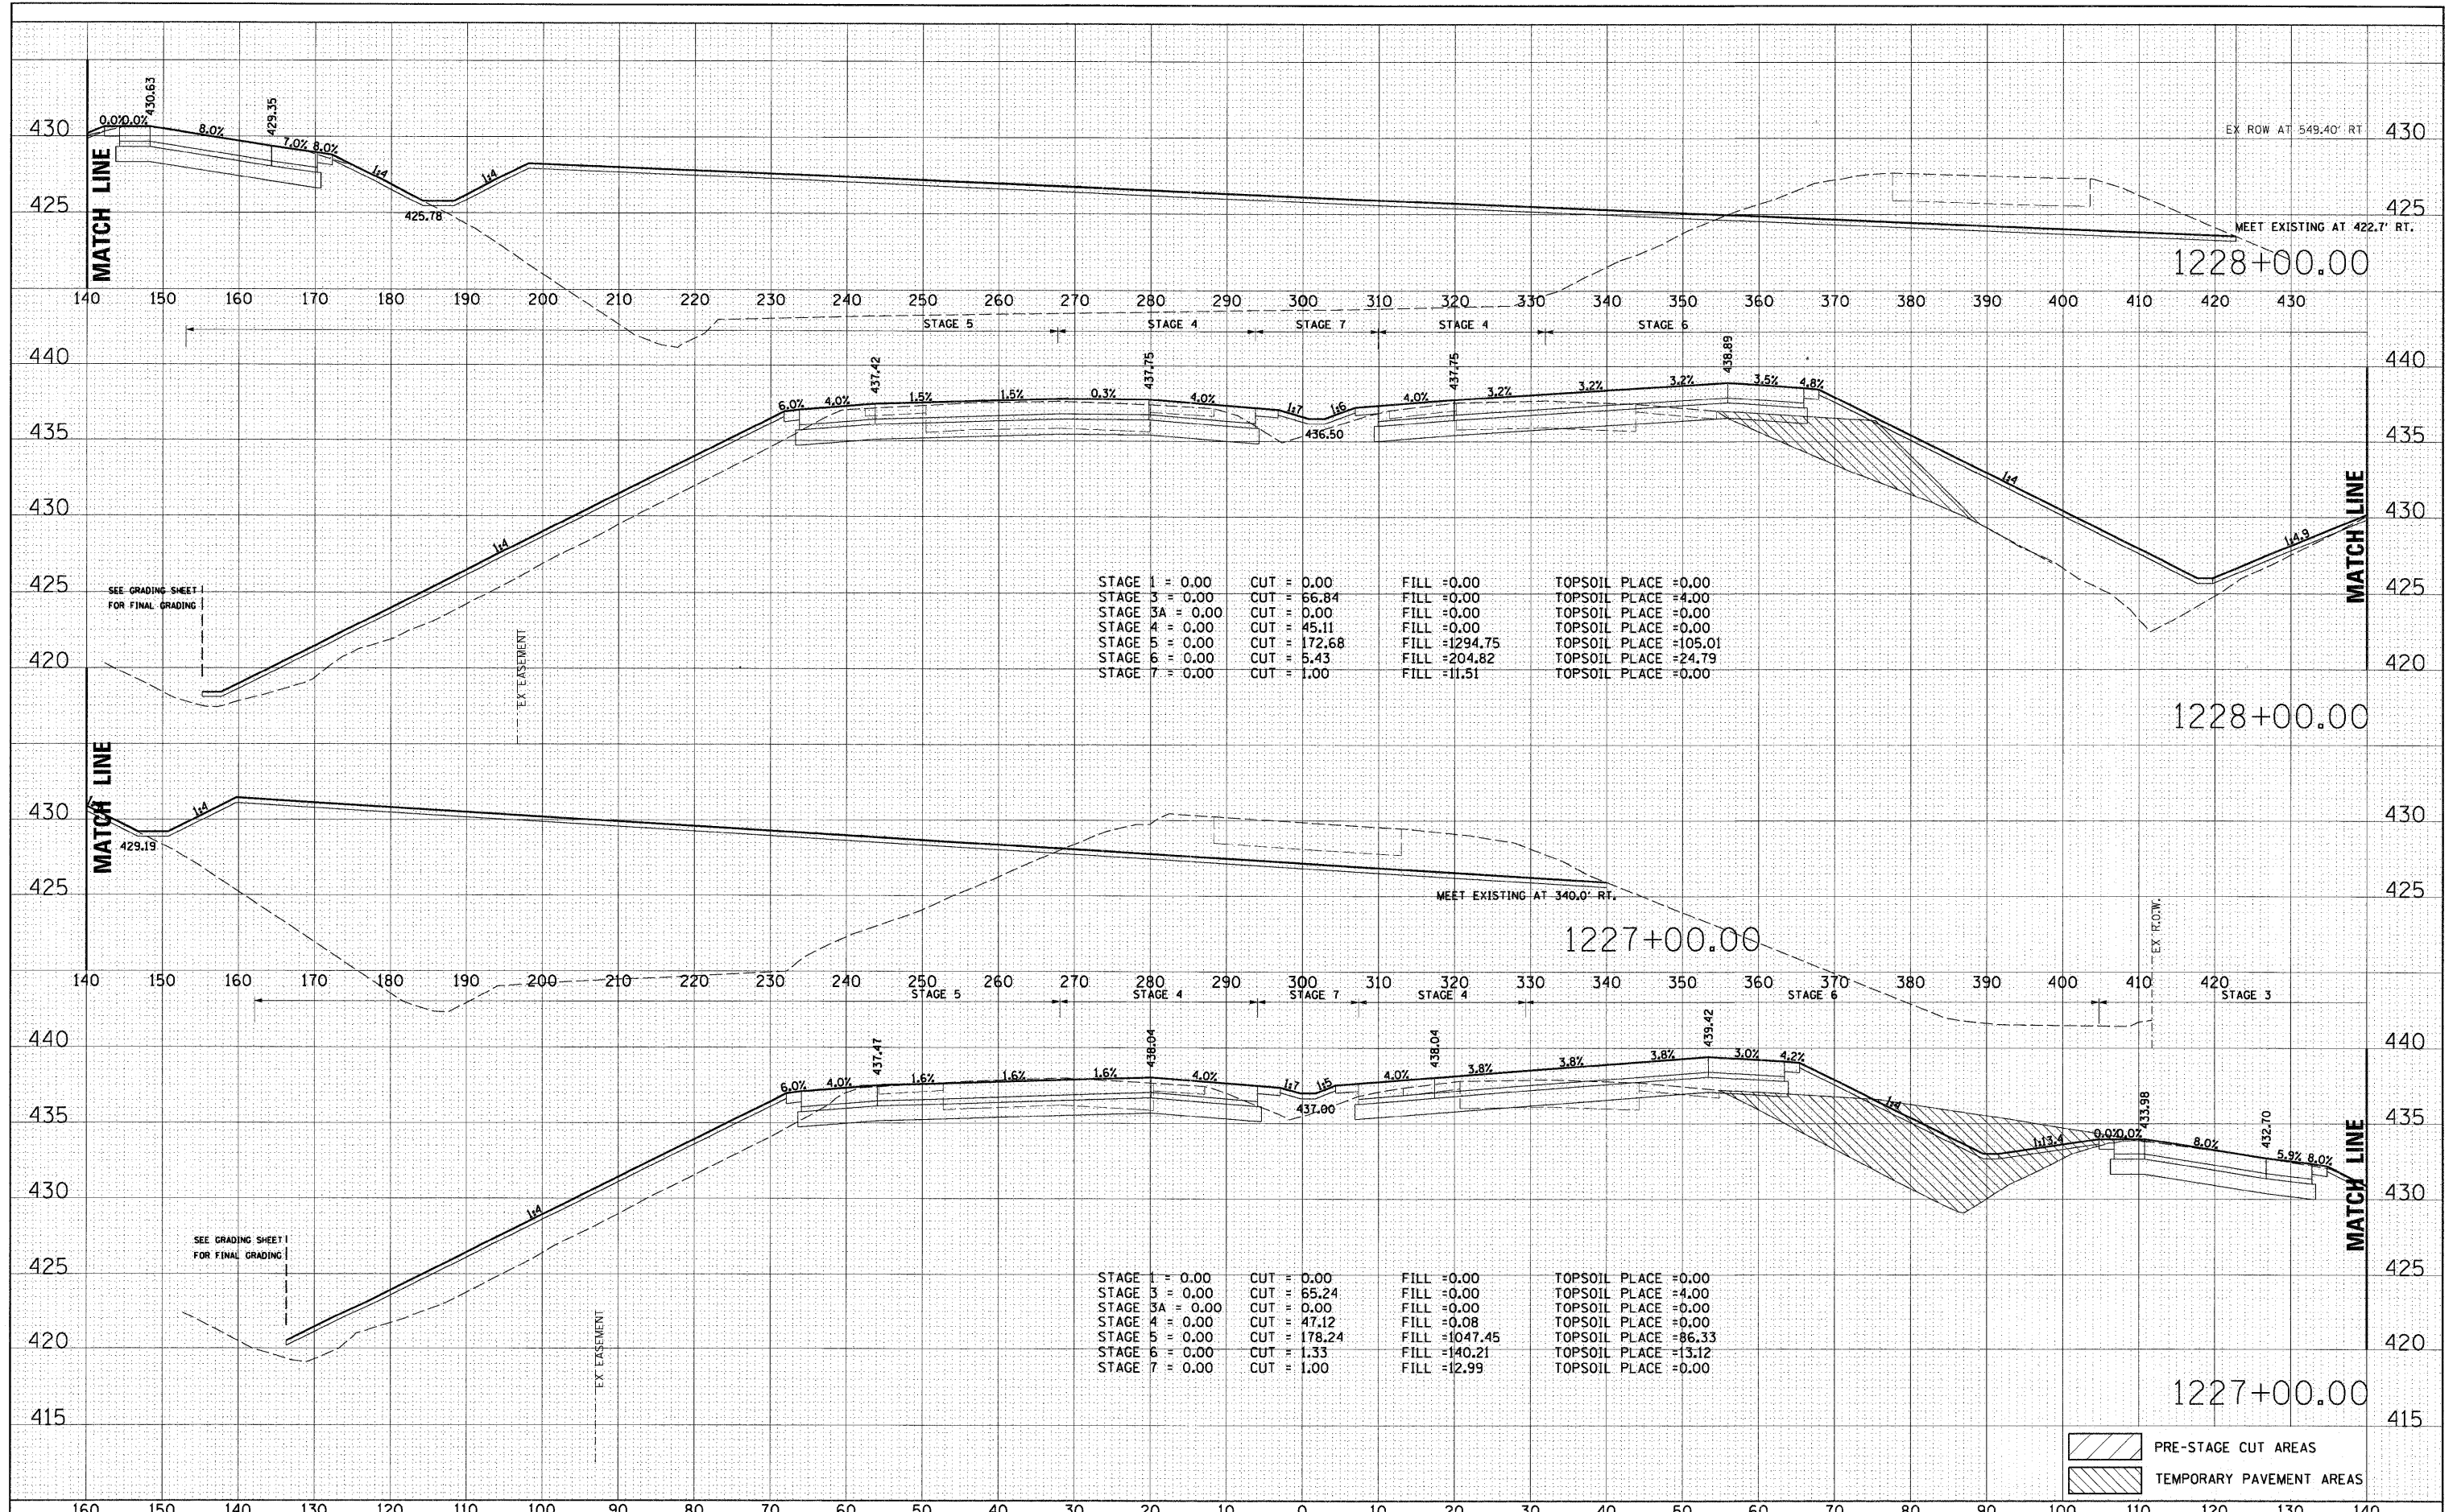

STAGE 1 = 0.00	CUT = 0.00	FILL = 0.00	TOPSOIL PLACE = 0.00
STAGE 3 = 0.00	CUT = 66.84	FILL = 0.00	TOPSOIL PLACE = 4.00
STAGE 3A = 0.00	CUT = 0.00	FILL = 0.00	TOPSOIL PLACE = 0.00
STAGE 4 = 0.00	CUT = 45.11	FILL = 0.00	TOPSOIL PLACE = 0.00
STAGE 5 = 0.00	CUT = 172.68	FILL = 1294.75	TOPSOIL PLACE = 105.01
STAGE 6 = 0.00	CUT = 5.43	FILL = 204.82	TOPSOIL PLACE = 24.79
STAGE 7 = 0.00	CUT = 1.00	FILL = 11.51	TOPSOIL PLACE = 0.00

STAGE 1 = 0.00	CUT = 0.00	FILL = 0.00	TOPSOIL PLACE = 0.00
STAGE 3 = 0.00	CUT = 65.24	FILL = 0.00	TOPSOIL PLACE = 4.00
STAGE 3A = 0.00	CUT = 0.00	FILL = 0.00	TOPSOIL PLACE = 0.00
STAGE 4 = 0.00	CUT = 47.12	FILL = 0.08	TOPSOIL PLACE = 0.00
STAGE 5 = 0.00	CUT = 178.24	FILL = 1047.45	TOPSOIL PLACE = 86.33
STAGE 6 = 0.00	CUT = 1.33	FILL = 140.21	TOPSOIL PLACE = 13.12
STAGE 7 = 0.00	CUT = 1.00	FILL = 12.99	TOPSOIL PLACE = 0.00

PRE-STAGE CUT AREAS  
 TEMPORARY PAVEMENT AREAS