


PLAN	NO.	NO.	NO.	NO.	NO.



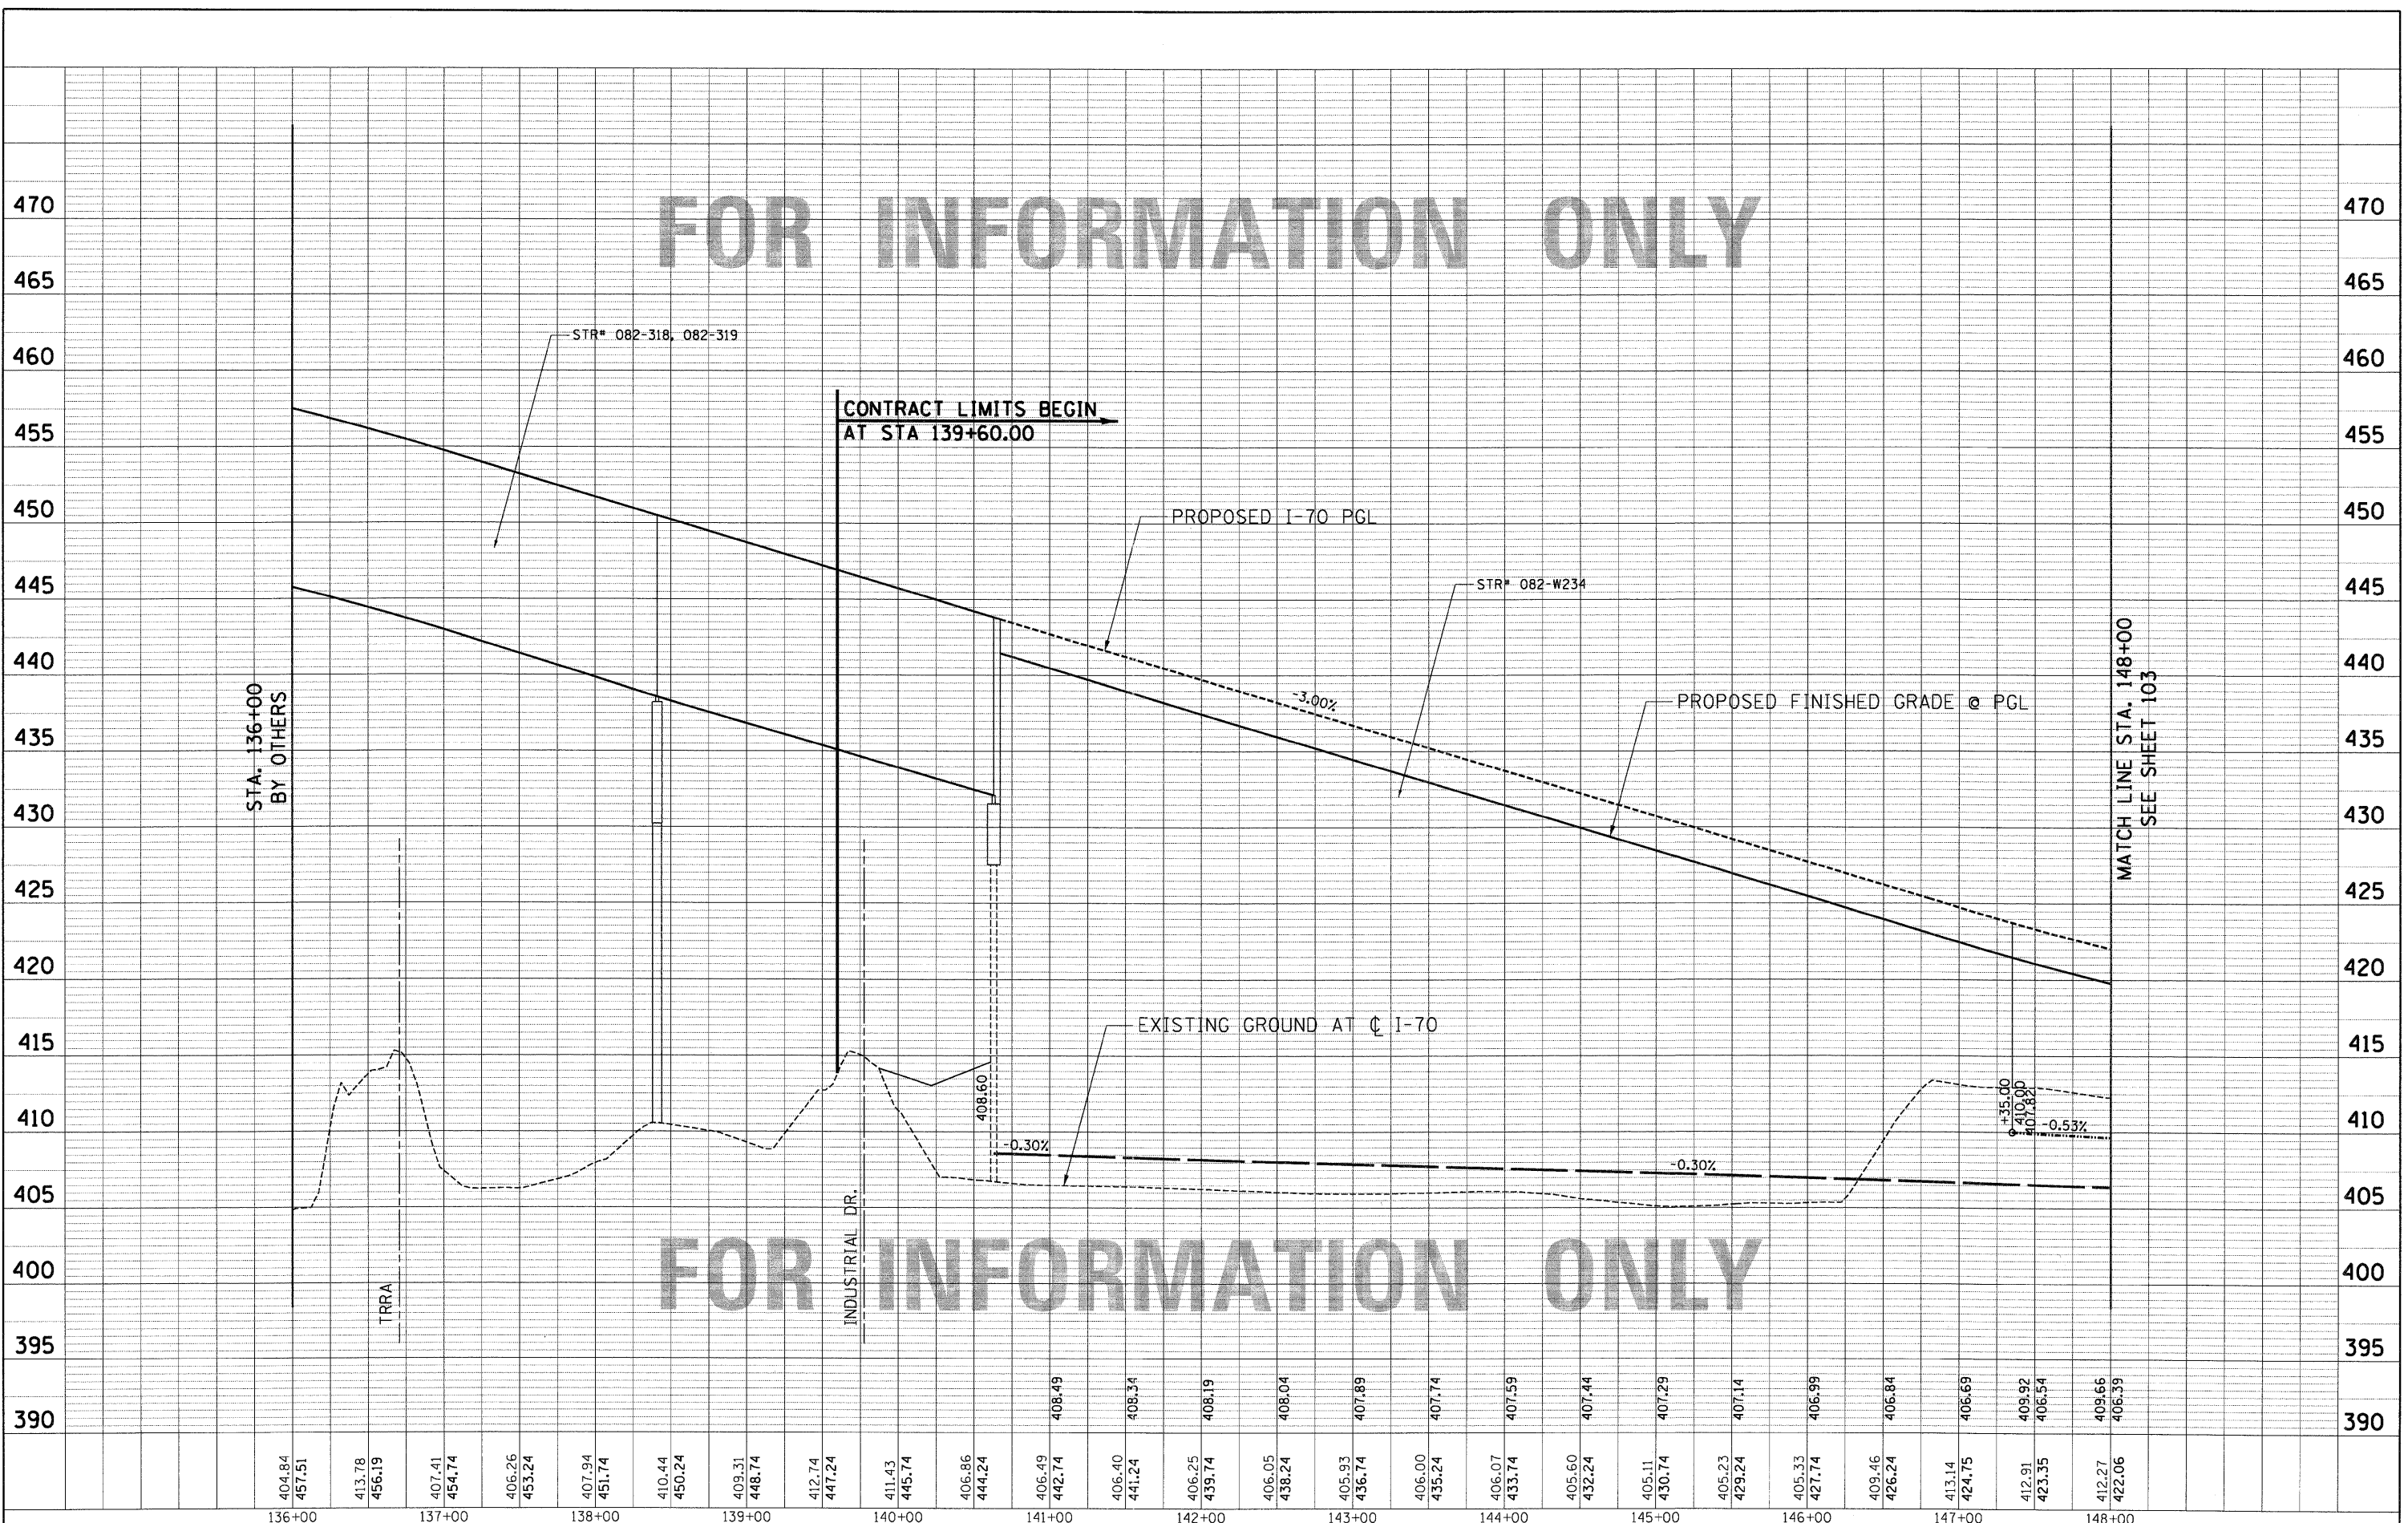

FOR INFORMATION ONLY

FOR INFORMATION ONLY

FILE NAME =	USER NAME = #USERS	DESIGNED - JB	REVISED -	STATE OF ILLINOIS DEPARTMENT OF TRANSPORTATION I-70 CONNECTION	PROPOSED I-70 DRAINAGE PROFILE STA. 136 + 00 TO STA. 148 + 00	F.A.P. RTE. 998	SECTION 82-1A	COUNTY ST. CLAIR	TOTAL SHEETS 190	SHEET NO. 102	
#FILE#	PLOT SCALE = #SCALE#	DRAWN - JB	REVISED -			SCALE: HORIZ. 1"=50'	VERT. 1"=5'	STA. TO STA.	FED. ROAD DIST. NO. ILLINOIS FED. AID PROJECT	CONTRACT NO. 76C41	
	PLOT DATE = #DATE#	CHECKED - ACL	REVISED -								
		DATE - 02/04/11	REVISED -								