


DATE: \_\_\_\_\_ BY: \_\_\_\_\_  
 REVISIONS: \_\_\_\_\_  
 CHECKED: \_\_\_\_\_  
 PLOTTED: \_\_\_\_\_  
 PLAN NO.: \_\_\_\_\_  
 NOTE BOOK NO.: \_\_\_\_\_  
 CADD FILE NAME: \_\_\_\_\_

DATE: \_\_\_\_\_ BY: \_\_\_\_\_  
 REVISIONS: \_\_\_\_\_  
 CHECKED: \_\_\_\_\_  
 PLOTTED: \_\_\_\_\_  
 PROFILE NO.: \_\_\_\_\_  
 NOTE BOOK NO.: \_\_\_\_\_  
 CADD FILE NAME: \_\_\_\_\_

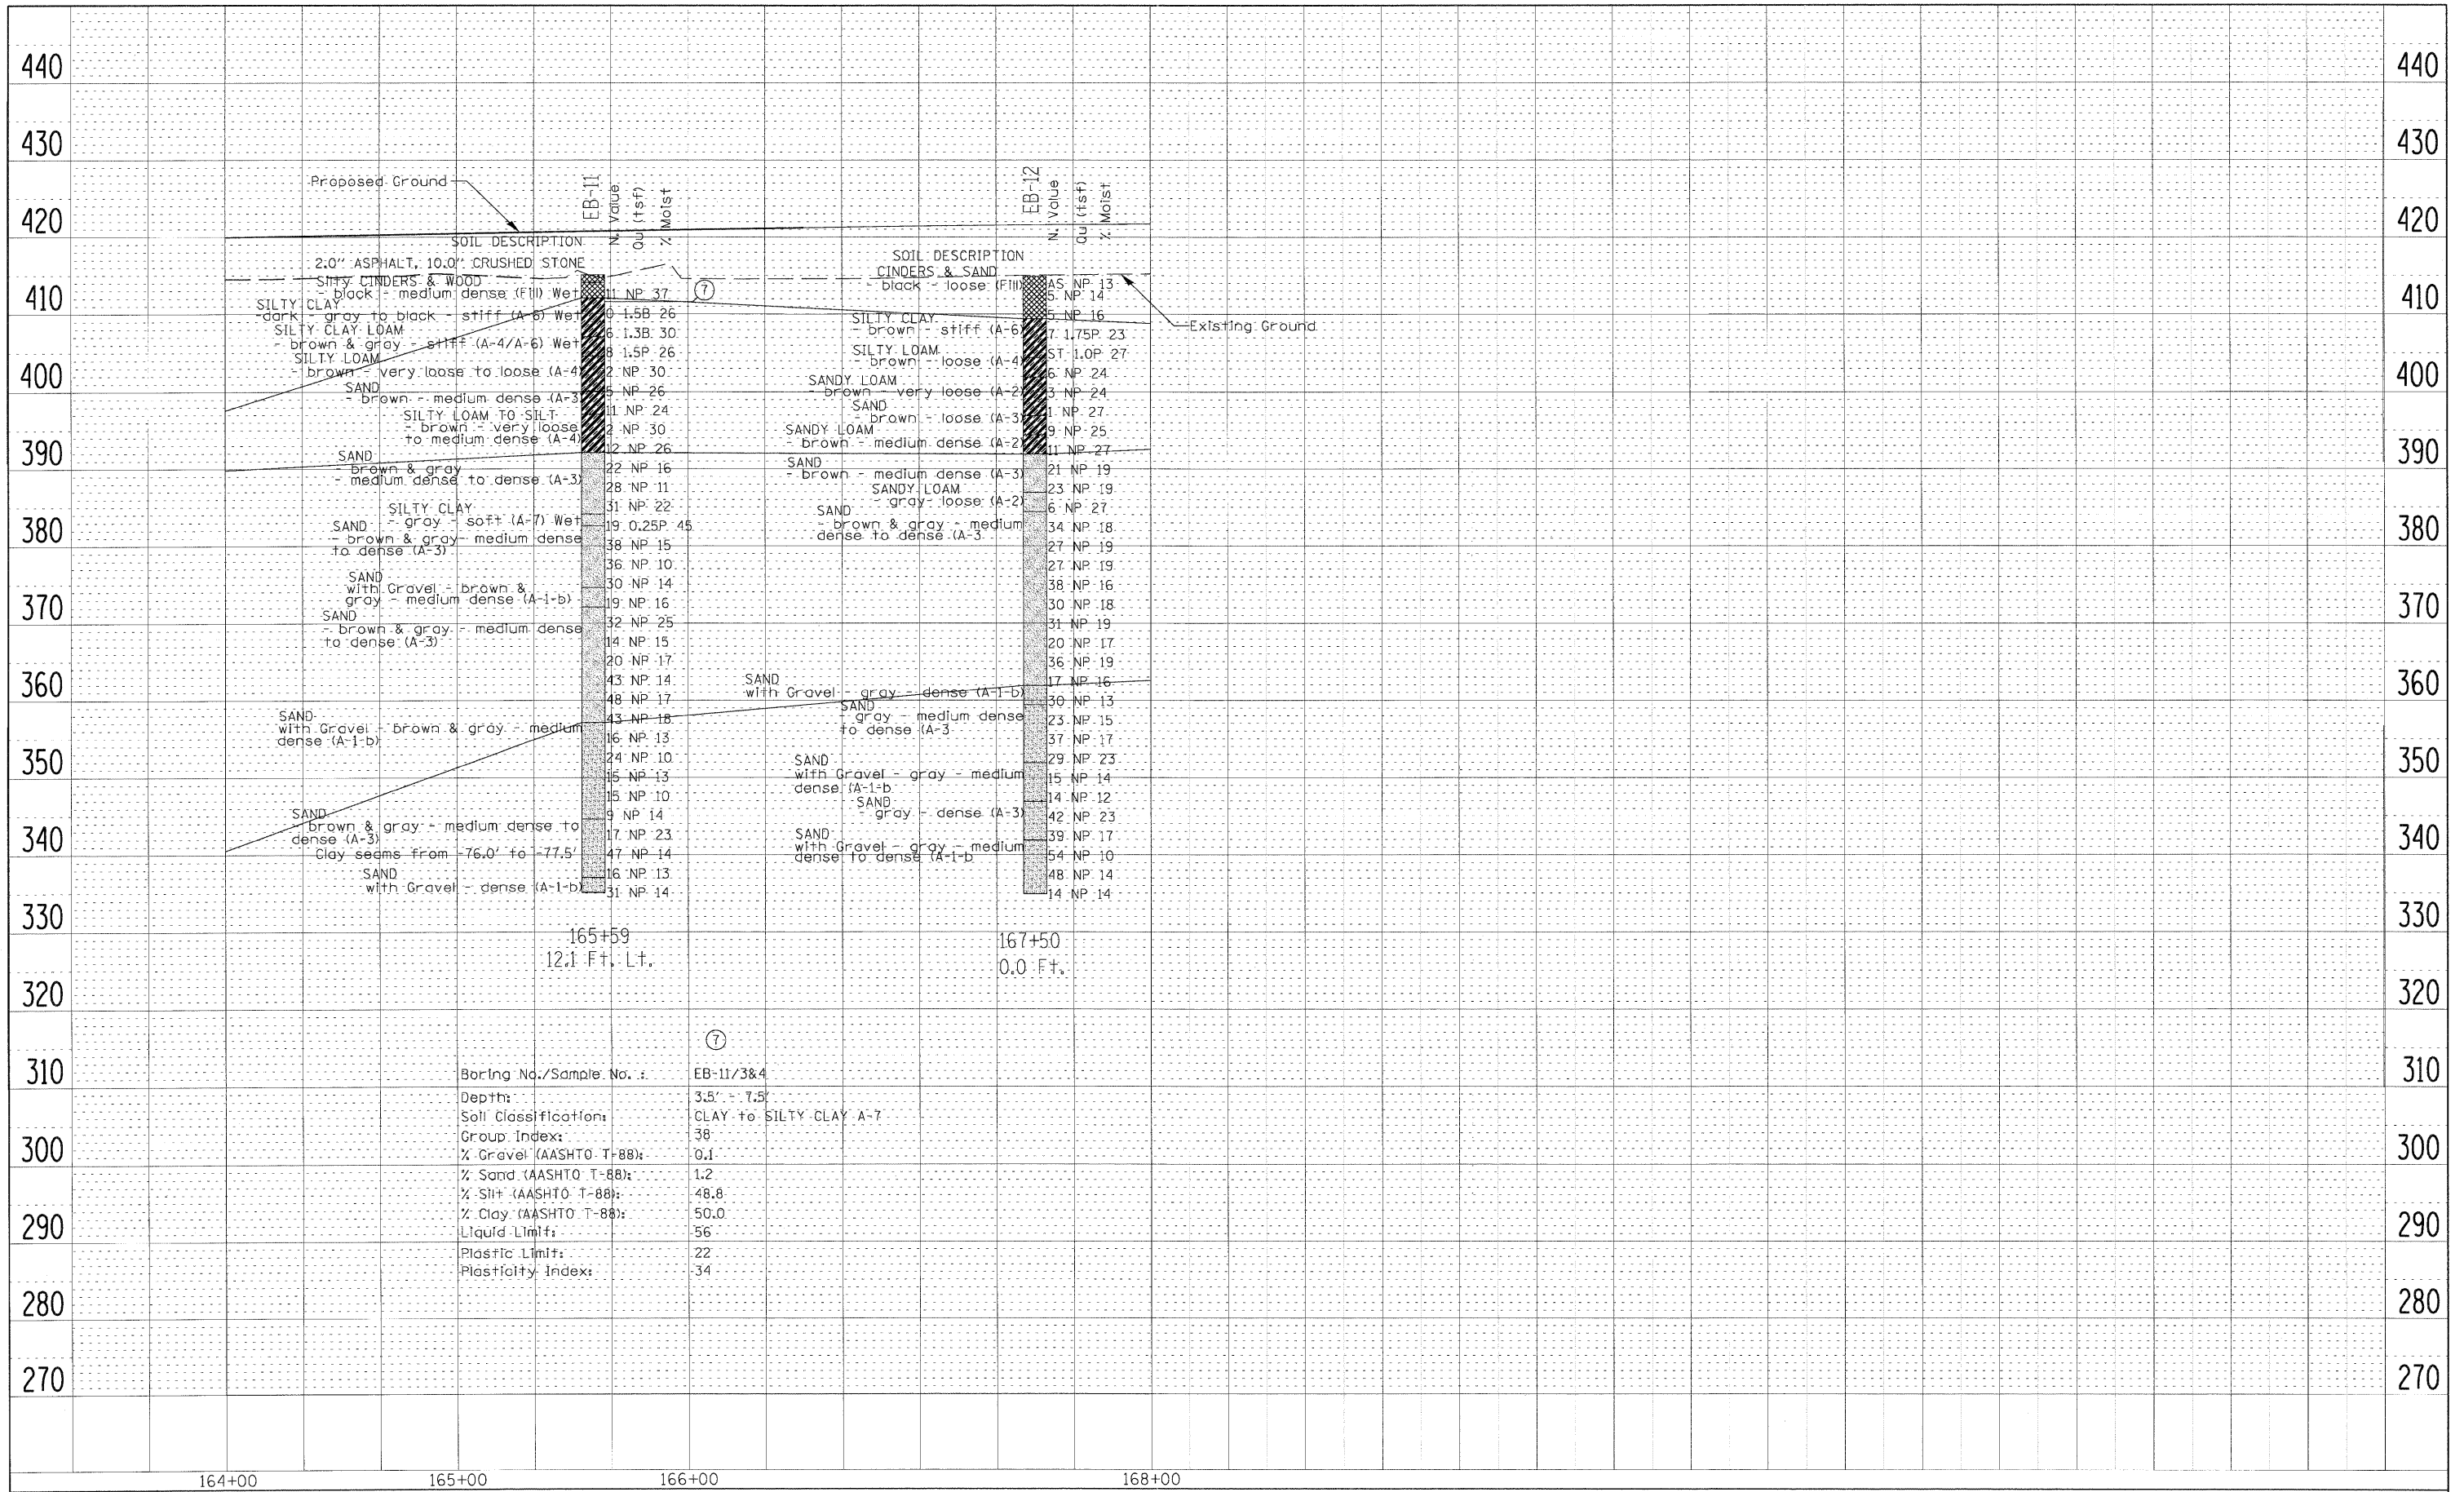

Boring No./Sample No. : EB-11/3&4  
 Depth: 3.5' - 7.5'  
 Soil Classification: CLAY to SILTY CLAY A-7  
 Group Index: 38  
 % Gravel (AASHTO T-88): 0.1  
 % Sand (AASHTO T-88): 1.2  
 % Silt (AASHTO T-88): 48.8  
 % Clay (AASHTO T-88): 50.0  
 Liquid Limit: 56  
 Plastic Limit: 22  
 Plasticity Index: 34