


CONDUIT DETAIL
(Integral Abutment)

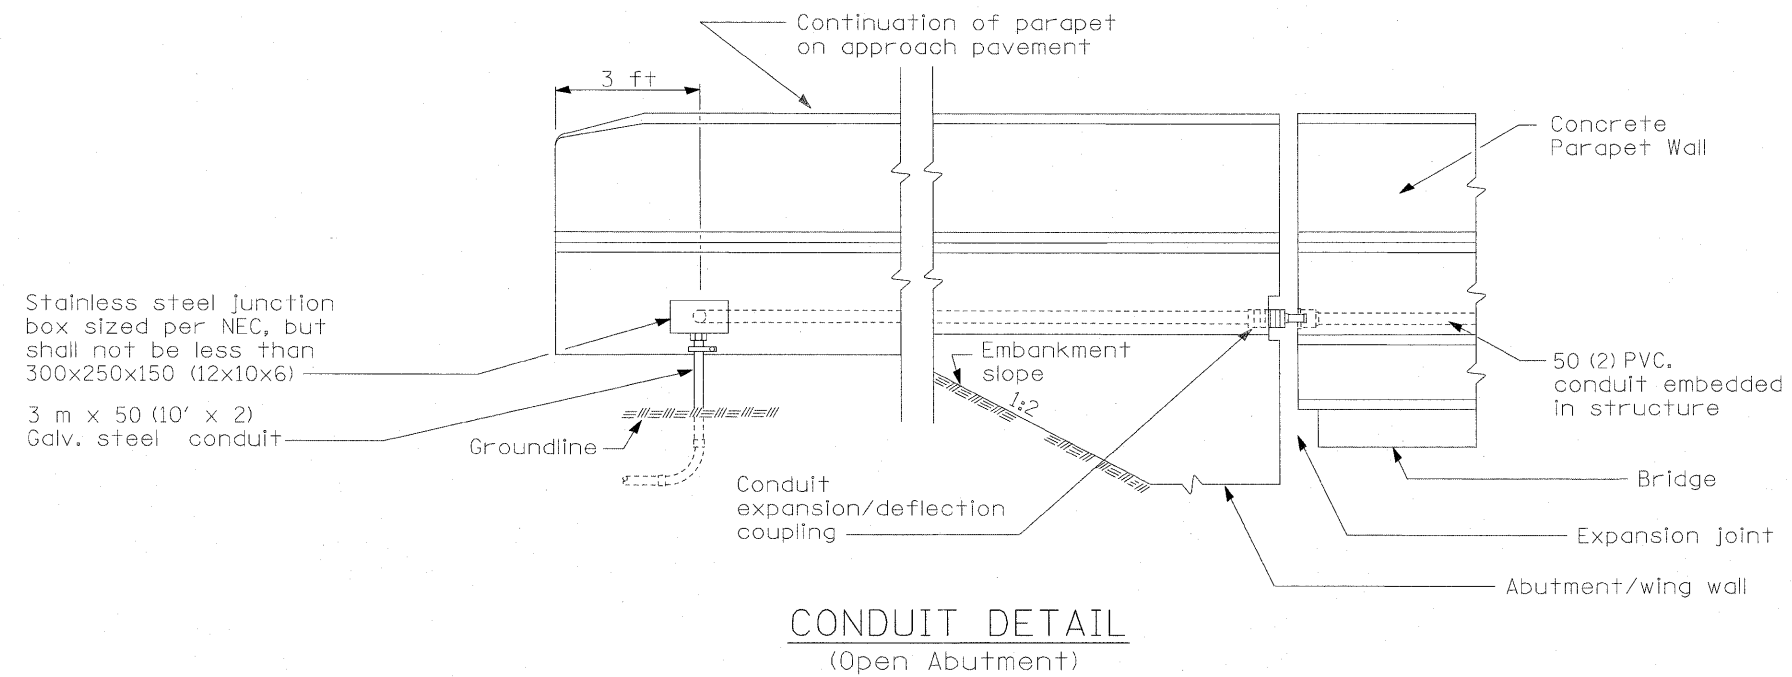

CONDUIT DETAIL
(Open Abutment)

All dimensions are in millimeters (inches) unless otherwise shown.

DATE	REVISIONS
7-31-08	Updated

**CONDUIT EXITING
PARAPET ON
APPROACH PAVEMENT**

LGT002B