


# TYPICAL SECTION US 45 SALINE COUNTY

LOCATION 4: US 45, 3.6 MILES BETWEEN HARRISBURG AND CARRIER MILLS

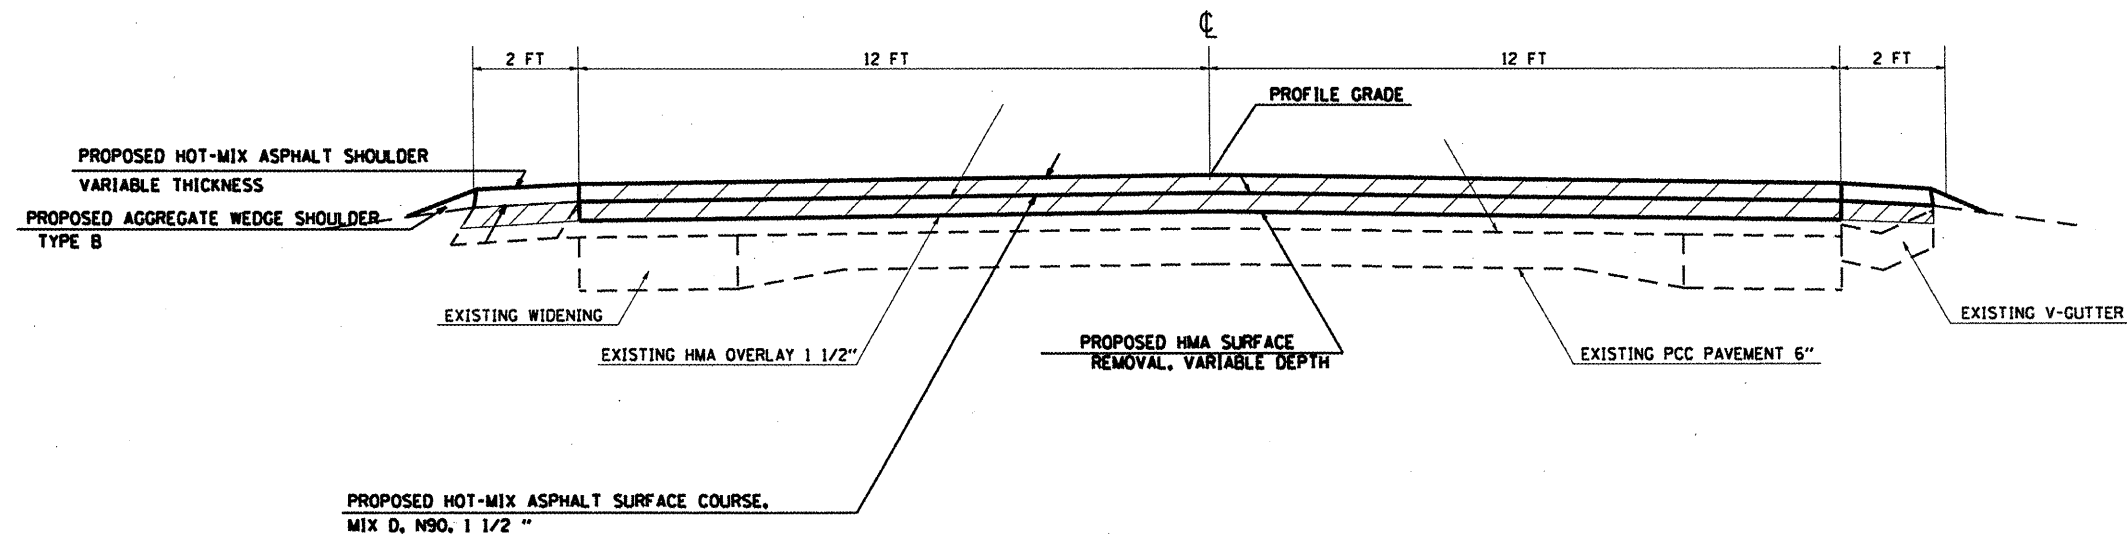

TO BE USED:

- STA. 52+60 TO STA. 54+40
- STA. 160+70 TO STA. 162+60
- STA. 164+90 TO STA. 166+80
- STA. 233+50 TO STA. 235+40
- STA. 239+70 TO STA. 241+60

FILE NAME = c:\pwork\puidot\bradleyf\d0256064\78238-sheets.dgn	USER NAME = Bradleyf	DESIGNED -	REVISED -	STATE OF ILLINOIS DEPARTMENT OF TRANSPORTATION	TYPICAL SECTION LOCATION 4	F.A. RTE.	SECTION	COUNTY	TOTAL SHEETS	SHEET NO.
PLOT SCALE = 51.5915' / IN.	PLOT DATE = 4/1/2011	DRAWN -	REVISED -			D9 CM RESURFACING 2011	VARIOUS	ILLINOIS	64	12
		CHECKED -	REVISED -		SCALE: SHEET NO. OF SHEETS STA. TO STA.	CONTRACT NO. 78238		ILLINOIS FED. AID PROJECT		
		DATE -	REVISED -							