



F.A.S. RTE.	SECTION	COUNTY	TOTAL SHEETS	SHEET NO.
206	05-0094-03-GR	MERCER COUNTY	11	8
STA. 204+00 TO STA. 220+00				
FED. ROAD DIST. NO. 7		ILLINOIS		

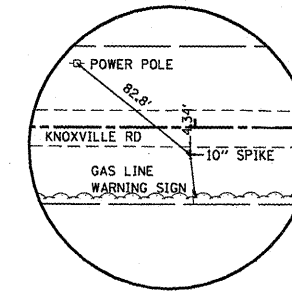

C.P. 39
217+97

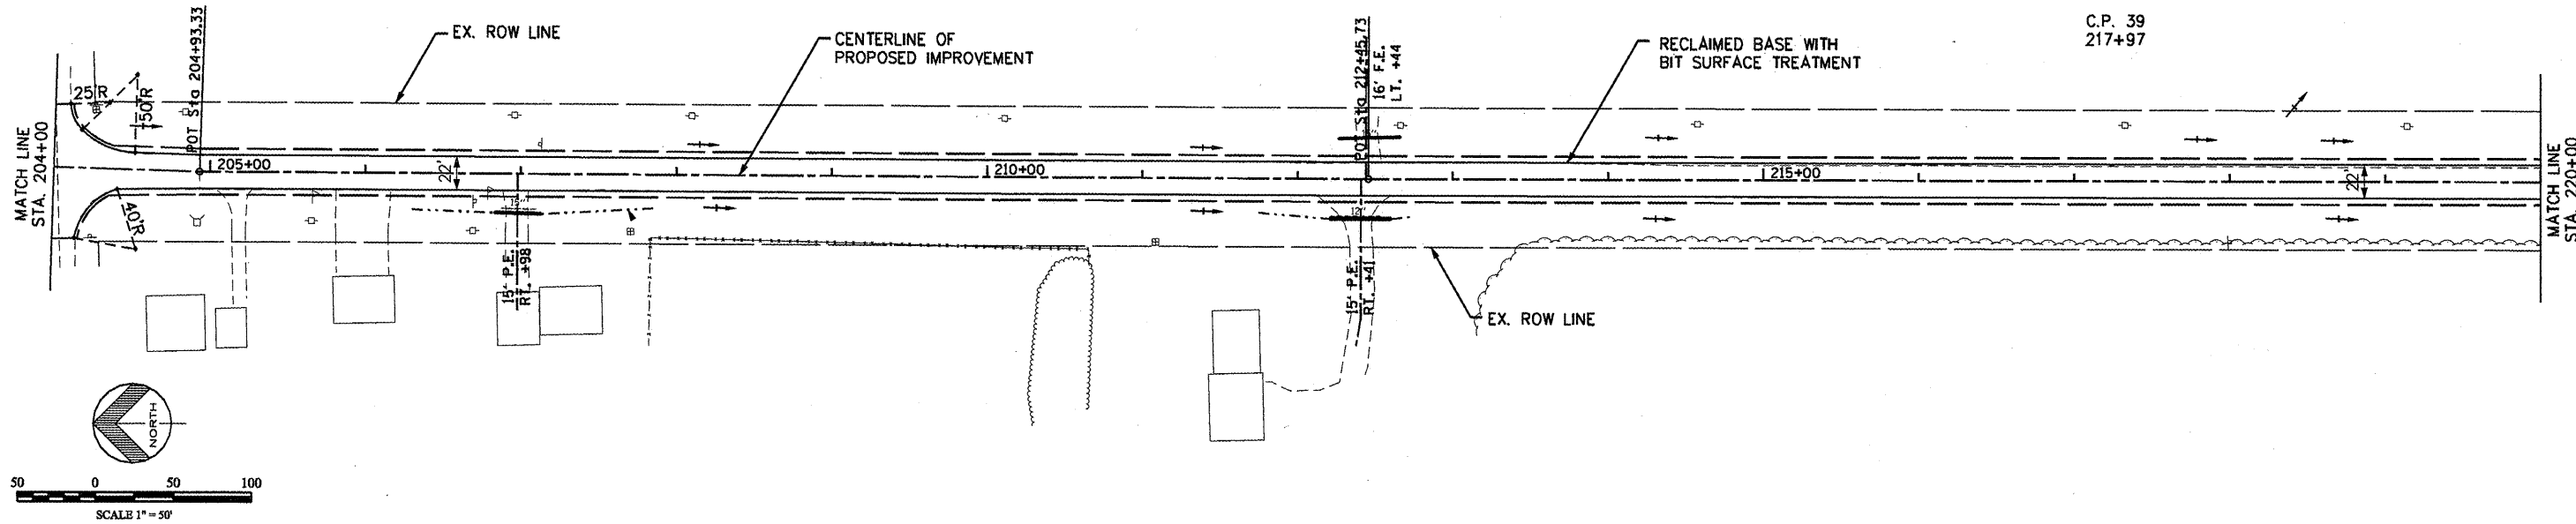

TBM-114 PK NAIL IN POWER POLE ON WEST SIDE KNOXVILLE ROAD OPPOSITE WHITE HOUSE (KINDLESPIRGER) STA. 212+66.92 34.54' LT. ELEV. 704.70

